




J2/J5 Type B Right Angle Female

Series 7200



- 110 signal contacts in 5 rows of 22 positions
- Daughter card applications
- Designed for gas tight press-fit installations
- Fills positions J2 and J5 of the CompactPCI® specification
- Available with or without upper ground return shield
- This connector should be used in conjunction with a Type A or AB style, to ensure proper mating alignment
- Reduced crosstalk version available (see page 13)
- Lower ground return shield available (see page 13)

DIMENSIONS: millimeters (inches)

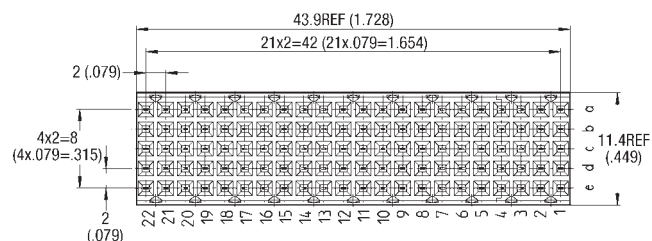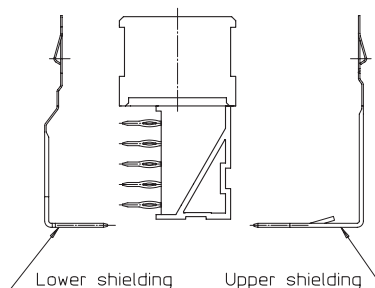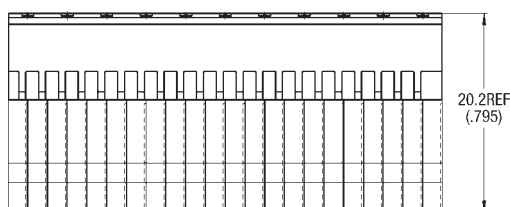

LAYOUT

