

32.3	31.3	28	-151*	15
30.3	29.3	26	-141*	14
28.3	27.3	24	-131*	13
26.3	25.3	22	-121*	12
24.3	23.3	20	-111*	11
22.3	21.3	18	-101*	10
20.3	19.3	16	-091*	9
18.3	17.3	14	-081*	8
16.3	15.3	12	-071*	7
14.3	13.3	10	-061*	6
12.3	12.3	8	-051*	5
10.3	9.3	6	35363-041*	4
(C)	(B)	A	ENG. NO.	CKT

 THIRD ANGLE PROJECTION	☐ $\frac{\text{mm}}{\text{INCH}}$ ☐ $\frac{\text{INCH}}{\text{mm}}$ ☒ mm ONLY	REVISE ON CAD ONLY
TITLE: NEW 2.0 W/B CONN WAFER ASSY (RA)		
 MOLEX INCORPORATED		
MATERIAL NO.	DRAWING NO. SD-35363-001	SHEET NO. 1 OF 3
THIS INFORMATION THAT IS PROPRIETARY TO MOLEX SHOULD NOT BE USED WITHOUT WRITTEN PERMISSION.		
		SIZE B

DWG. NO. SD-35363-001

SIMILAR ITEM

PROJECT NO.

DO NOT SCALE DRAWING
DIMENSION IN METRIC

8

7

6

5

4

3

2

1

F

E



D

C


B

A

MX-A3

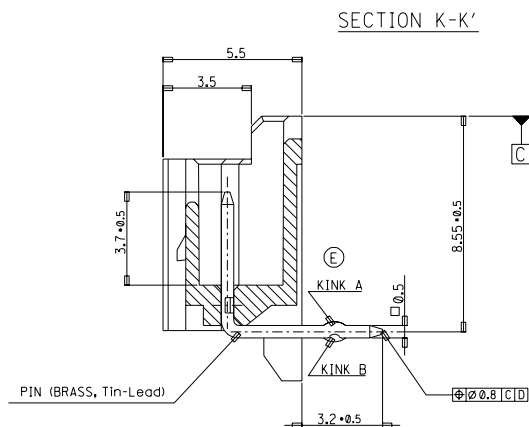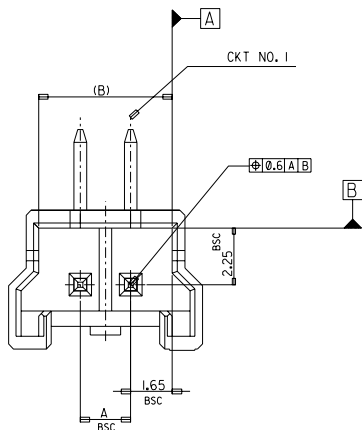

FOR 2 & 3 CKTS.

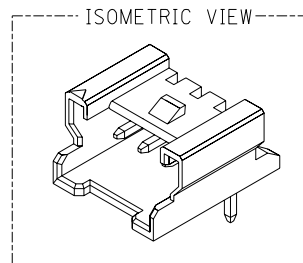

LEGEND

SD-35363-**	*	COLOR	0 : NATURAL
CKT NO.			1 : BLACK
			2 : RED
			3 : YELLOW
			4 : BLUE
			5 : GREEN



NOTES

1. MATING HOUSING : 35507-**-0*
MATING TERMINAL : 50212-8000


2. KINK

CKT NO.	1	2	3
2 CKT	NONE	KINK	
3 CKT	A	B	A


3. PRODUCT SPECIFICATION NO : PS-35507-001

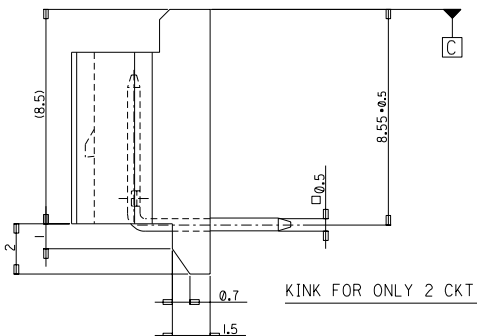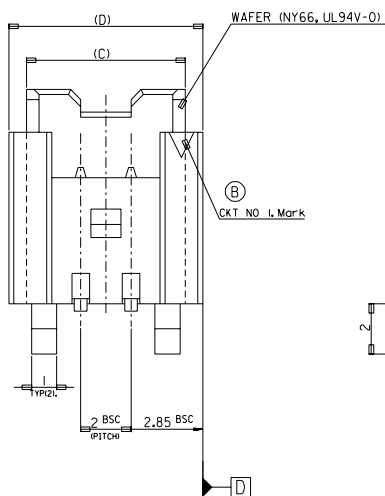

3 CKT

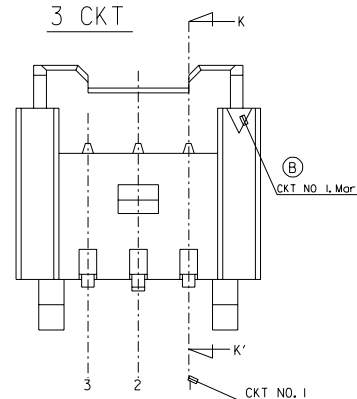

9.7	8.3	7.3	4	-031*	3
7.7	6.3	5.3	2	35363-021*	2
(D)	(C)	(B)	A	ENG. NO.	CKT

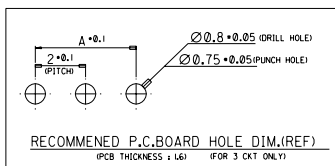

30 over	±0.3
10 over 30 under	±0.25
10 under	±0.2
ANGLE	±3°
GENERAL TOLERANCE	

REVISED KINK Direction
EC NO. KOR-2003-0252
DRWN: YS00KIM 03/05/10
CHK: YS00KIM
APPR: CWLEE

QUALITY SYMBOLS
MAJOR
CRITICAL

GENERAL TOLERANCES:
(UNLESS SPECIFIED)

	mm	INCH
4 PLACES	±0.	±.
3 PLACES	±0.	±.
2 PLACES	±0.	±.
1 PLACE	±0.	±.

ANGULAR: ±

DRAFT WHERE APPLICABLE MUST REMAIN WITHIN DIMENSIONS

SCALE 1:1
DESIGN UNITS ☒ mm ☐ INCH
DRAWN BY & DATE
YS00KIM 96/09/11
CHECKED BY & DATE
J.K.Oh 96/09/11
APPROVED BY & DATE
C.W.Lee 96/09/11
CAD FILENAME
SD-35363-001-2.DGN


TITLE: NEW 2.0 W/B CONN
WAFER ASSY (RA)

MOLEX INCORPORATED



MATERIAL NO. DRAWING NO. SD-35363-001 SHEET NO. 2 OF 3

THIS DRAWING CONTAINS INFORMATION THAT IS PROPRIETARY TO MOLEX INCORPORATED AND SHOULD NOT BE USED WITHOUT WRITTEN PERMISSION.

SIZE B

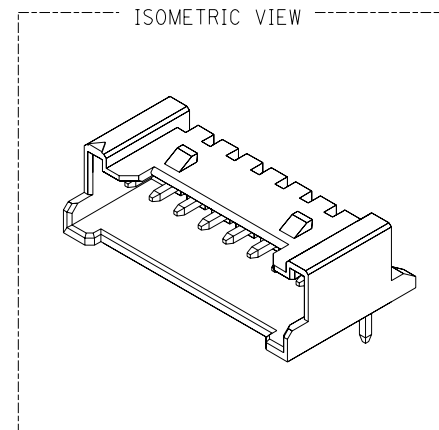

SECTION K-K'

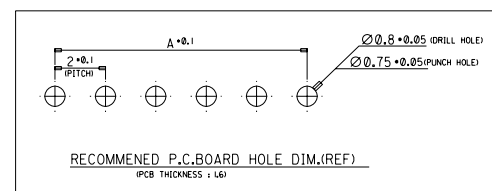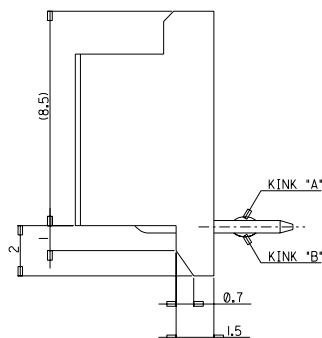

④ LEGEND

SD-35363-***|*
 CKT NO. _____ COLOR _____
 0 : NATURAL
 1 : BLACK
 2 : RED
 3 : YELLOW
 4 : BLUE
 5 : GREEN

42.3	41.3	38	35363-201*	20
(C)	(B)	A	ENG. NO.	CKT

1. MATING HOUSING : 35507-**0*
MATING TERMINAL : 50212-8000
2. KINK

CKT NO CKT	1	2	3	4	N-3	N-2	N-1	N
20	—	A	B	—	—	B	A	—

3. PRODUCT SPECIFICATION NO : PS-35507-001

30 over	±0.3
10 over 30 under	±0.25
10 under	±0.2
ANGLE	±3°
GENERAL TOLERANCE	

REVISED (Changed KINK Direction) EC NO. KOR-2003-0252 DRWN: YSOOKIM 03/05/10 CHK: YSIKKIM APPR: CWLEE
--

REV	DESCRIPTION
-----	-------------

QUALITY
SYMBOLS

 =
 CRITICAL
 =

GENERAL TOLERANCES:
(UNLESS SPECIFIED)

	mm	INCH
4 PLACES	$\pm 0.$	$\pm.$
3 PLACES	$\pm 0.$	$\pm.$
2 PLACES	$\pm 0.$	$\pm.$
1 PLACE	$\pm 0.$	$\pm.$

DRAFT WHERE APPLICABLE MUST
REMAIN WITHIN DIMENSIONS

SCALE
:

DESIGN UNITS
☒ mm ☐ INCH

DRAWN BY & DATE	
YSOOKIM	98/04/23

CHECKED BY & DATE
J.K.Oh 98/04/23

APPROVED BY & DATE
C.W.Lee 98/04/23

CAD FILENAME	SD-35363-001-LDGN
--------------	-------------------

THIS DRAWING CONTAINS INFORMATION THAT IS PROPRIETARY TO MOLEX INCORPORATED AND SHOULD NOT BE USED WITHOUT WRITTEN PERMISSION.

DIMENSIONS:

☐ mm ☐ INCH ☒ mm ONLY

SHT	REV
-----	-----

REV	REV
REVISE ON	
CAD ONLY	

TITLE:

NEW 2.0 W/B CONN
WAFER ASSY (RA)

MOLEX INCORPORATED

MATERIAL NO.	DRAWING NO. SD-35363-001	SHEET NO. 3 OF 3
--------------	-----------------------------	---------------------

	SIZE
	B