


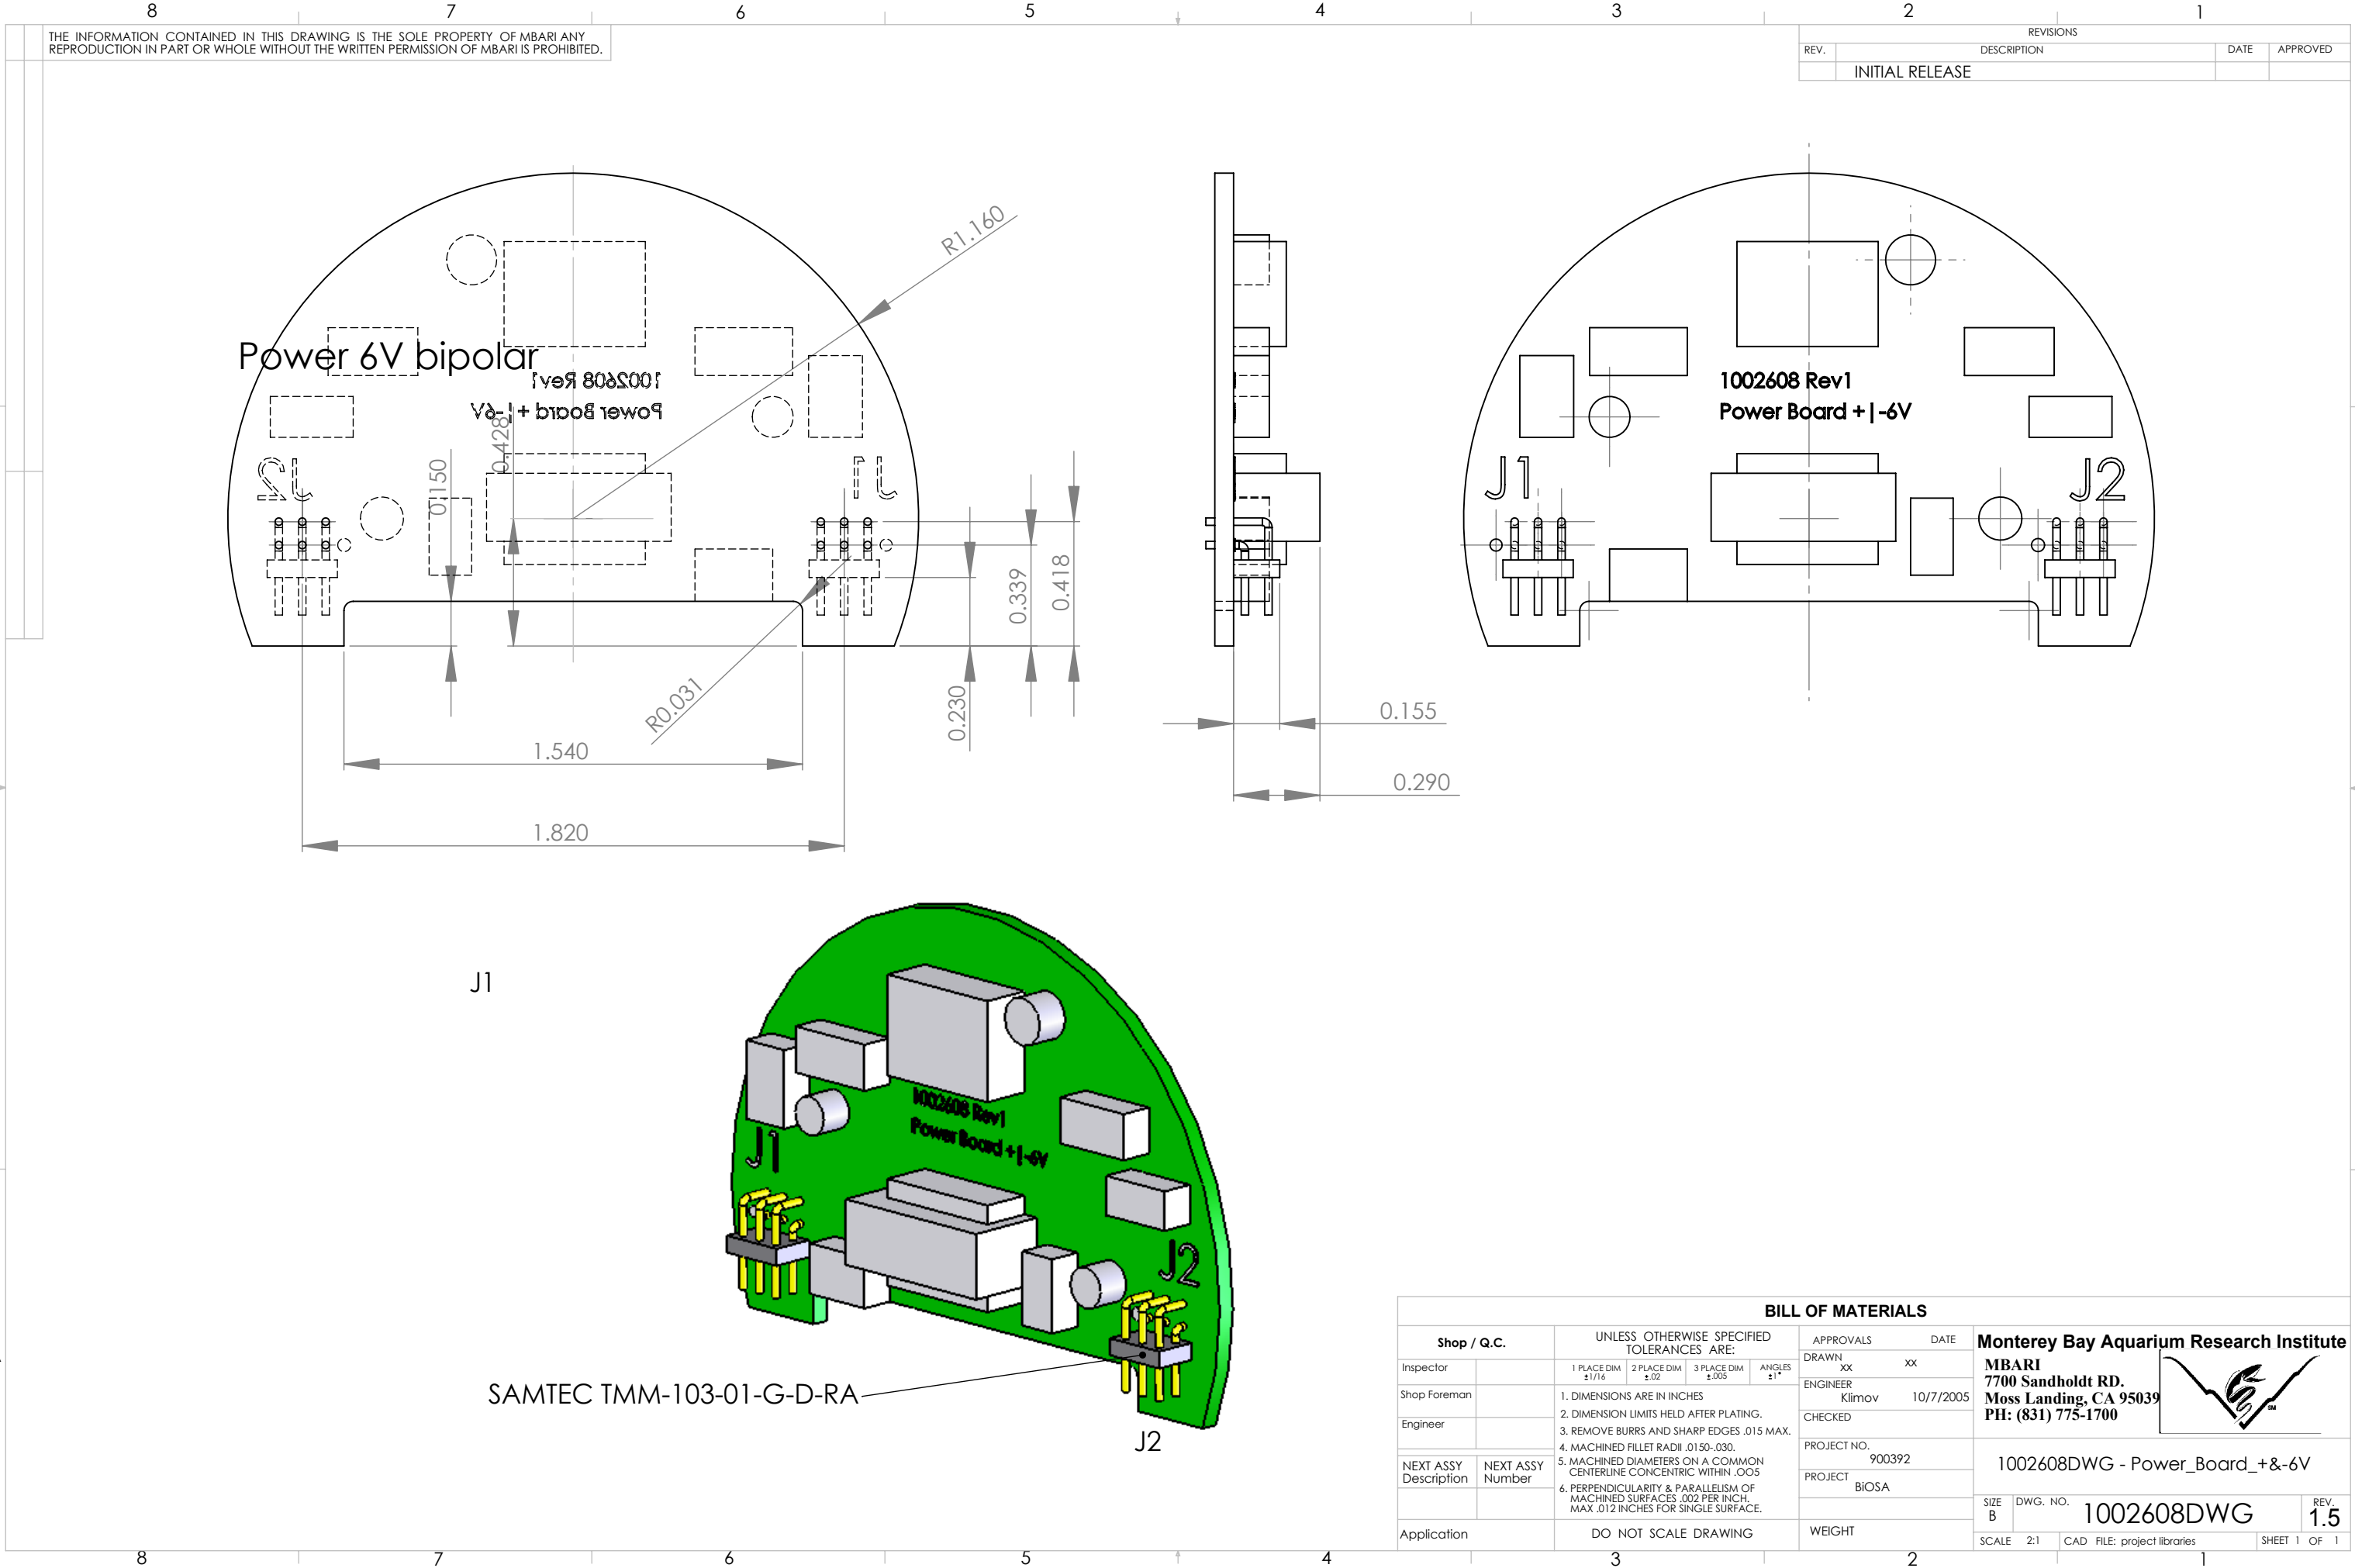

THE INFORMATION CONTAINED IN THIS DRAWING IS THE SOLE PROPERTY OF MBARI ANY REPRODUCTION IN PART OR WHOLE WITHOUT THE WRITTEN PERMISSION OF MBARI IS PROHIBITED.

REVISIONS			
REV.	DESCRIPTION	DATE	APPROVED
	INITIAL RELEASE		

BILL OF MATERIALS			
Shop / Q.C.		APPROVALS	DATE
Inspector		DRAWN XX	XX
Shop Foreman		ENGINEER Klimov	10/7/2005
Engineer		CHECKED	
NEXT ASSY Description	NEXT ASSY Number	PROJECT NO. 900392	
		PROJECT BiOSA	
Application	DO NOT SCALE DRAWING	WEIGHT	
		SCALE 2:1	CAD FILE: project libraries
		SHEET 1 OF 1	

Monterey Bay Aquarium Research Institute
MBARI
7700 Sandholdt RD.
Moss Landing, CA 95039
PH: (831) 775-1700



1002608DWG - Power_Board_+&-6V

SIZE B DWG. NO. 1002608DWG REV. 1.5