

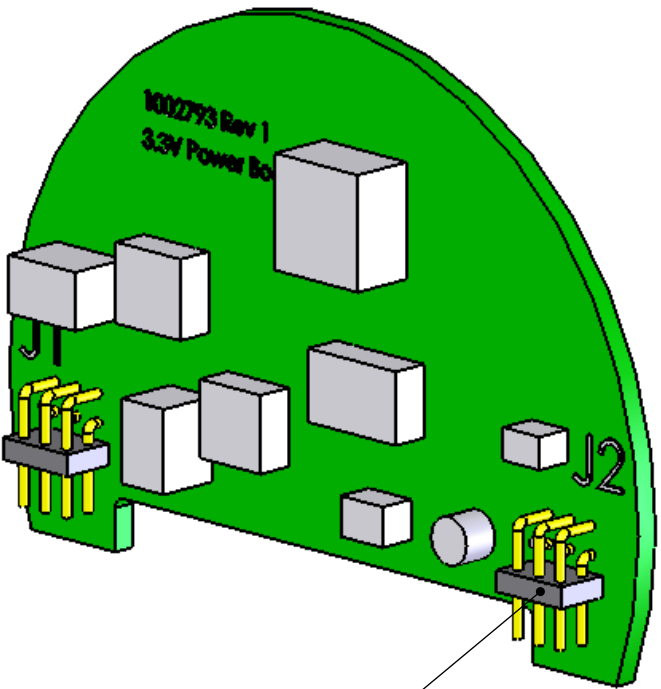


THE INFORMATION CONTAINED IN THIS DRAWING IS THE SOLE PROPERTY OF MBARI. ANY REPRODUCTION IN PART OR WHOLE WITHOUT THE WRITTEN PERMISSION OF MBARI IS PROHIBITED.

REVISIONS			
REV.	DESCRIPTION	DATE	APPROVED
INITIAL RELEASE			

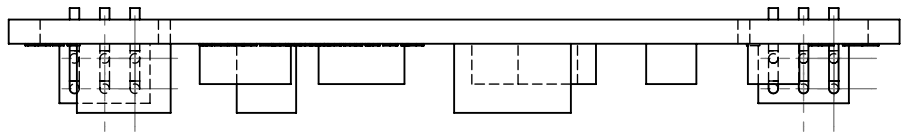

SAMTEC TMM-103-01-G-D-RA

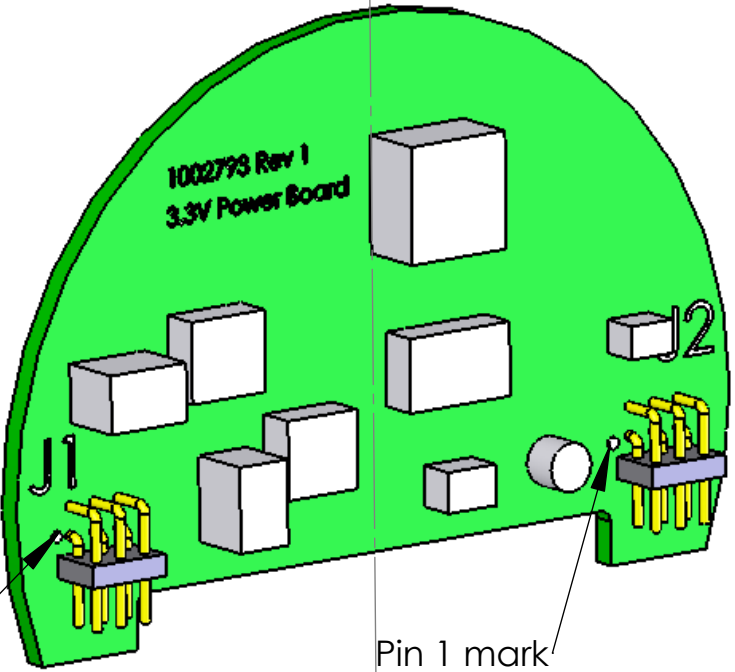

Pin 1 mark

Pin 1 mark

Pin 1 mark

BILL OF MATERIALS			
Shop / Q.C.		UNLESS OTHERWISE SPECIFIED TOLERANCES ARE:	
Inspector		1 PLACE DIM $\pm 1/16$	2 PLACE DIM $\pm .02$
Shop Foreman		3 PLACE DIM $\pm .005$	ANGLES $\pm 1^\circ$
Engineer		1. DIMENSIONS ARE IN INCHES	
		2. DIMENSION LIMITS HELD AFTER PLATING.	
		3. REMOVE BURRS AND SHARP EDGES .015 MAX.	
		4. MACHINED FILLET RADII .0150-.030.	
NEXT ASSY Description	NEXT ASSY Number	5. MACHINED DIAMETERS ON A COMMON CENTERLINE CONCENTRIC WITHIN .005	
		6. PERPENDICULARITY & PARALLELISM OF MACHINED SURFACES .002 PER INCH, MAX .012 INCHES FOR SINGLE SURFACE.	
Application		DO NOT SCALE DRAWING	
APPROVALS		DATE	
DRAWN XX		XX	
ENGINEER Klimov		10/7/2005	
CHECKED			
PROJECT NO. 900392			
PROJECT BiOSA			
WEIGHT			
Monterey Bay Aquarium Research Institute			
MBARI 7700 Sandholdt RD. Moss Landing, CA 95039 PH: (831) 775-1700			
1002609DWG - Power_Board_3p3V			
SIZE B	DWG. NO. 1002609DWG	REV. 1.5	
SCALE 2:1	CAD FILE: MECH ENG ON TORNADO	SHEET 1 OF 1	