
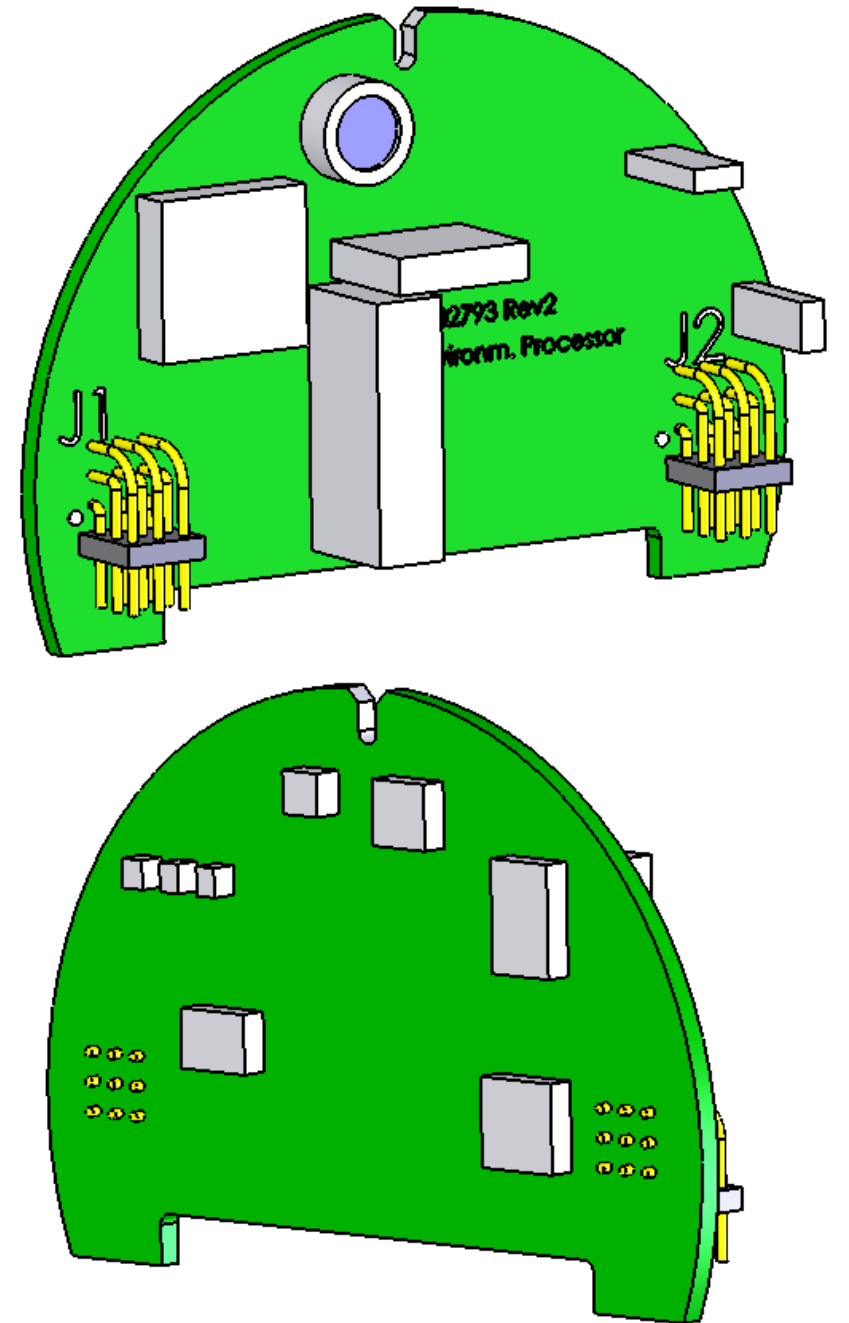
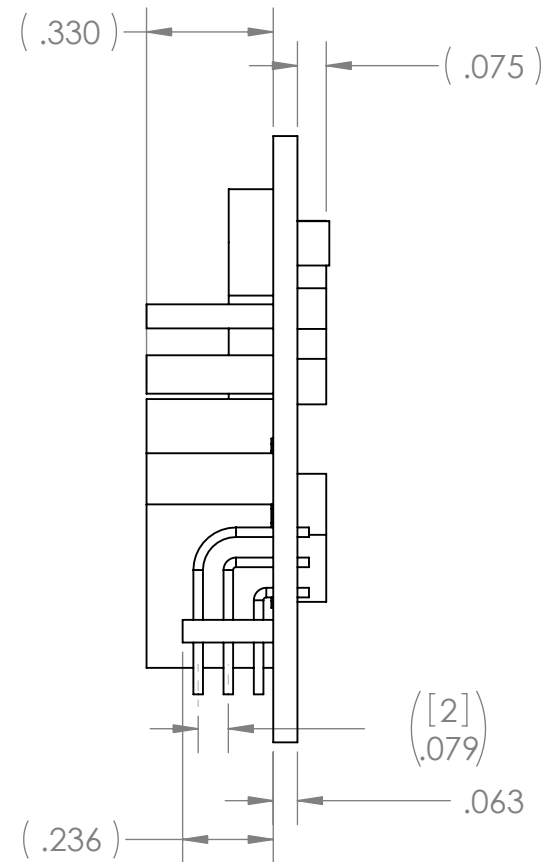


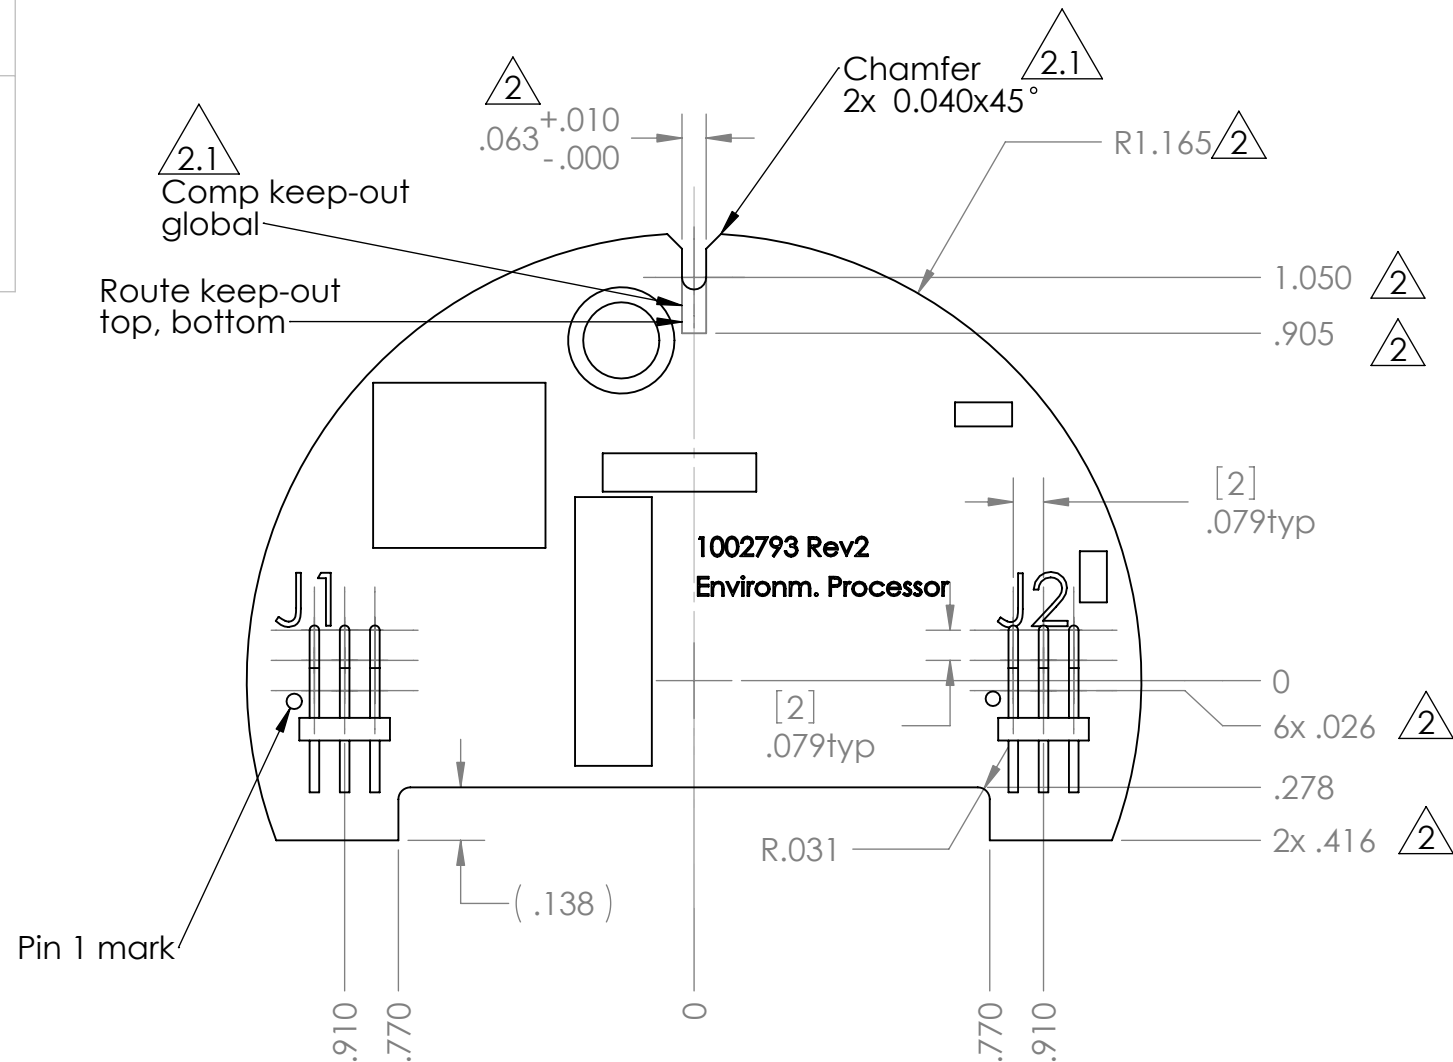

Rev 1.5 (10/6/2005): capture of assembled board 1002793REV1
Rev2.0 (11/2/2007): redesign to add the notch, conn positions and correct board size
Rev2.1 (11/20/2007): chamfer added, route keep-out added

BILL OF MATERIALS									
Shop / Q.C.		UNLESS OTHERWISE SPECIFIED TOLERANCES ARE:			APPROVALS DATE		Monterey Bay Aquarium Research Institute MBARI 7700 Sandholdt RD. Moss Landing, CA 95039 PH: (831) 775-1700 		
Inspector		1 PLACE DIM ±1/16	2 PLACE DIM ±.02	3 PLACE DIM ±.005	ANGLES ±1°	DRAWN X X			
Shop Foreman		1. DIMENSIONS ARE IN INCHES 2. DIMENSION LIMITS HELD AFTER PLATING. 3. REMOVE BURRS AND SHARP EDGES .015 MAX. 4. MACHINED FILLET RADII .0150-.030.			ENGINEER Klimov	11/20/2007	1002793 - Environmental_Processor		
Engineer					CHECKED				
NEXT ASSY Description	NEXT ASSY Number	5. MACHINED DIAMETERS ON A COMMON CENTERLINE CONCENTRIC WITHIN .005 6. PERPENDICULARITY & PARALLELISM OF MACHINED SURFACES .002 PER INCH, MAX .012 INCHES FOR SINGLE SURFACE.			PROJECT NO. 900392	SIZE B DWG. NO. 1002793 REV. 2.1			
					PROJECT BIOSA				
Application		DO NOT SCALE DRAWING			WEIGHT		SCALE 1:1 CAD FILE: Project Libraries SHEET 1 OF 1		