

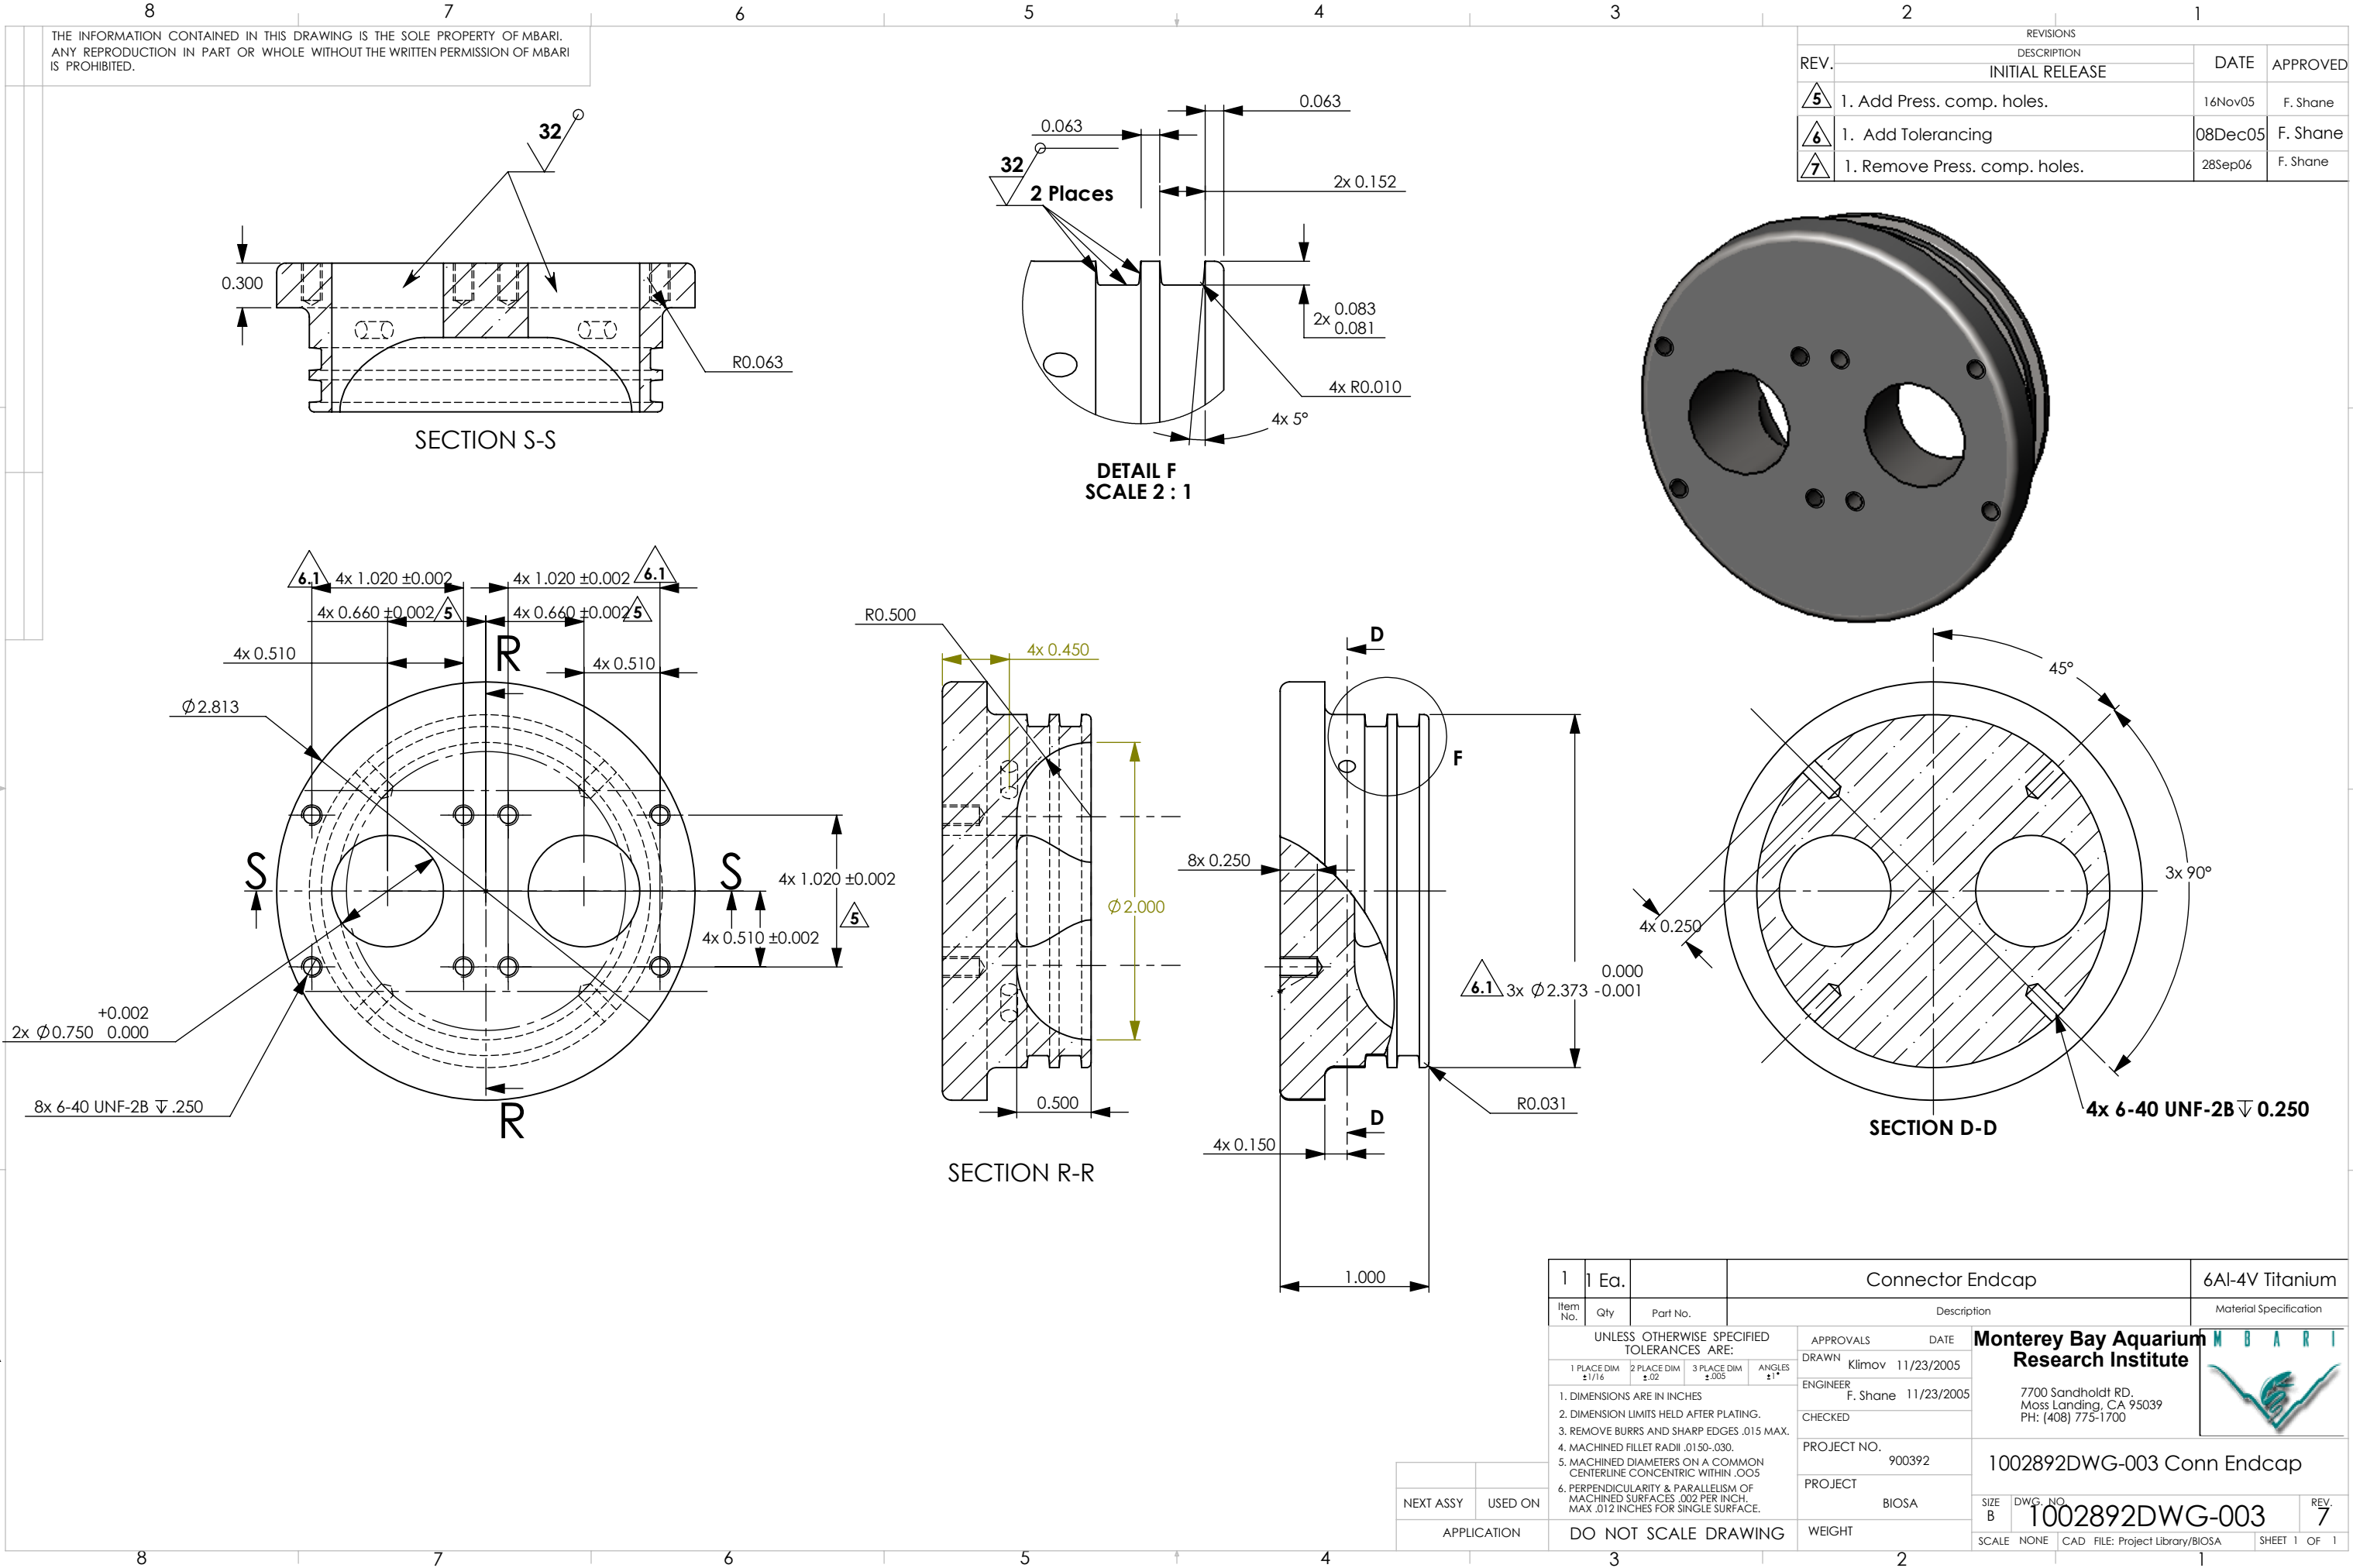
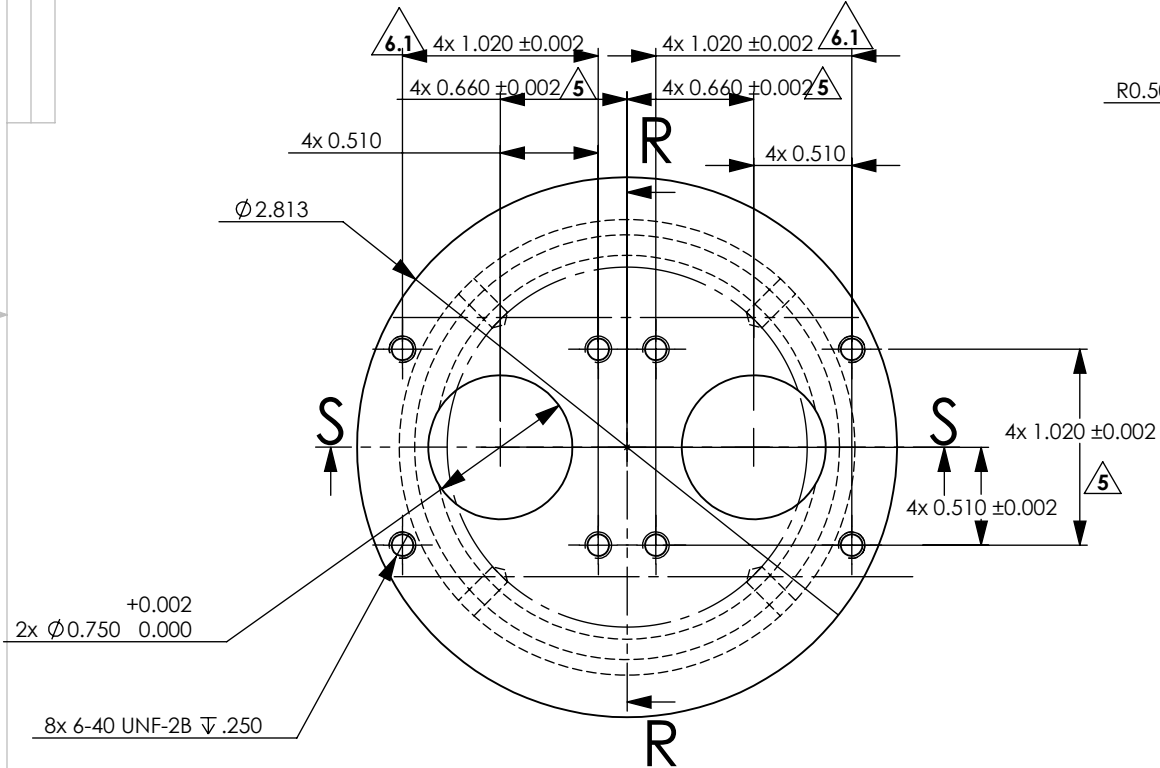
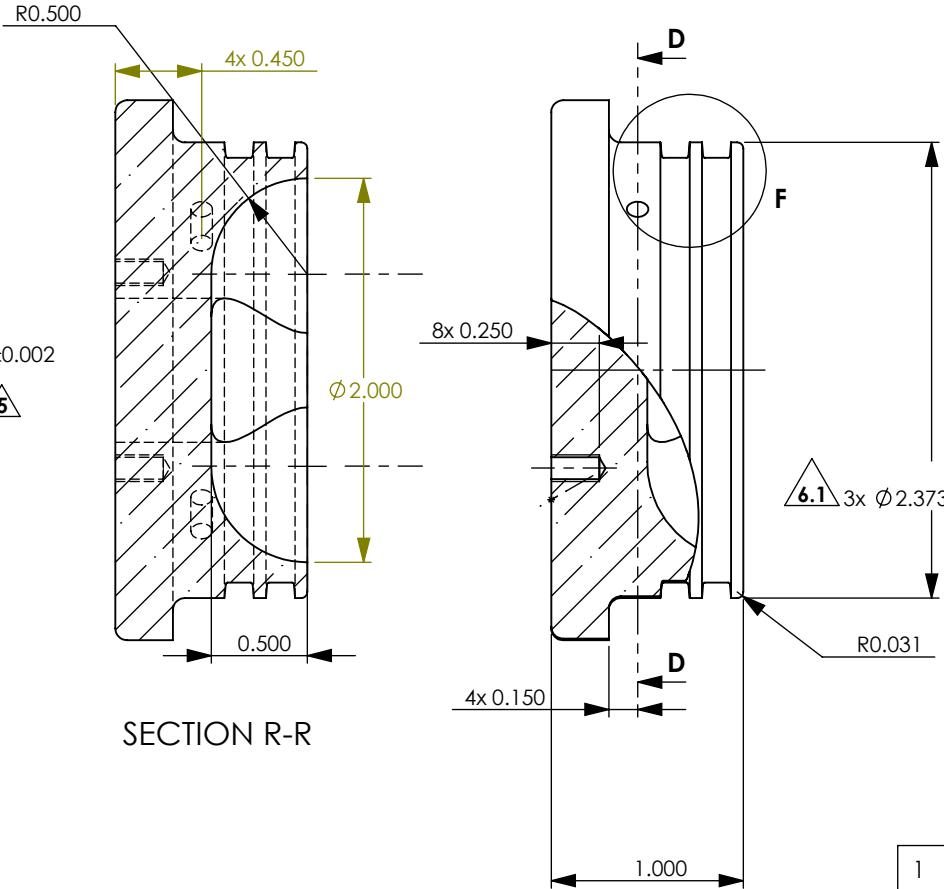
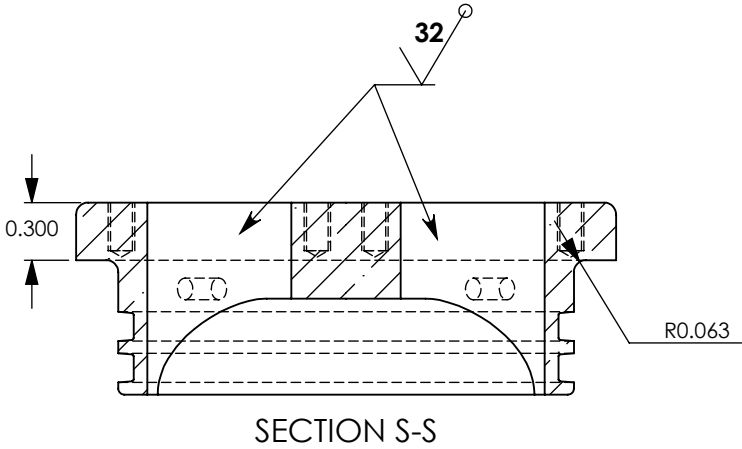


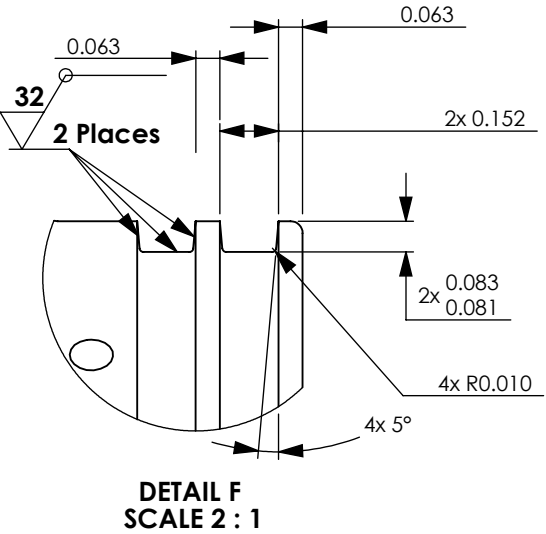

THE INFORMATION CONTAINED IN THIS DRAWING IS THE SOLE PROPERTY OF MBARI.
ANY REPRODUCTION IN PART OR WHOLE WITHOUT THE WRITTEN PERMISSION OF MBARI
IS PROHIBITED.

REVISIONS			
REV.	DESCRIPTION	DATE	APPROVED
	INITIAL RELEASE		
5	1. Add Press. comp. holes.	16Nov05	F. Shane
6	1. Add Tolerancing	08Dec05	F. Shane
7	1. Remove Press. comp. holes.	28Sep06	F. Shane

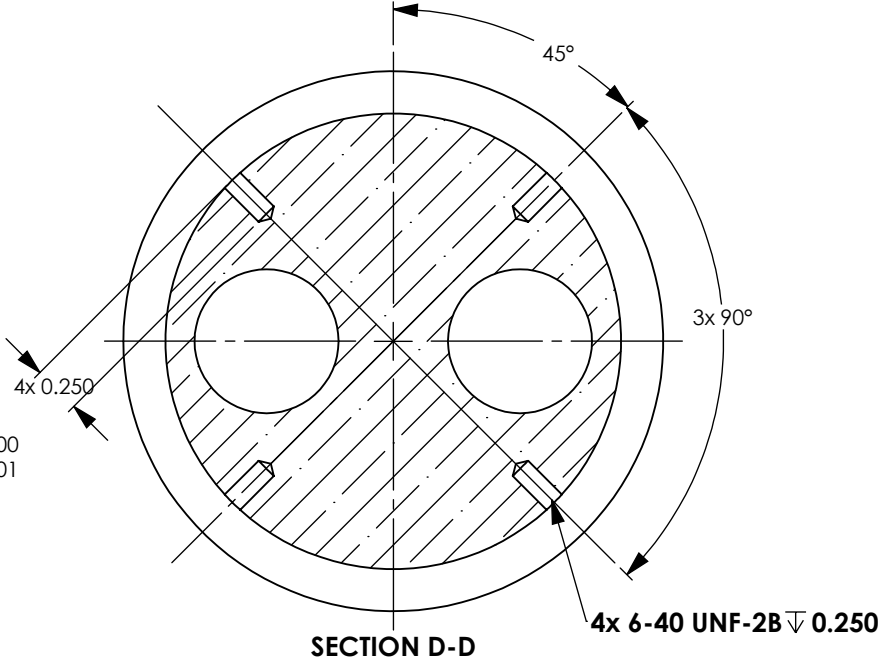

1	1 Ea.		Connector Endcap	6Al-4V Titanium
Item No.	Qty	Part No.	Description	Material Specification
UNLESS OTHERWISE SPECIFIED TOLERANCES ARE:				
1 PLACE DIM ±1/16	2 PLACE DIM ±.02	3 PLACE DIM ±.005	ANGLES ±1°	
1. DIMENSIONS ARE IN INCHES			APPROVALS	DATE
2. DIMENSION LIMITS HELD AFTER PLATING.			DRAWN	Klimov 11/23/2005
3. REMOVE BURRS AND SHARP EDGES .015 MAX.			ENGINEER	F. Shane 11/23/2005
4. MACHINED FILLET RADII .0150-.030.			CHECKED	
5. MACHINED DIAMETERS ON A COMMON CENTERLINE CONCENTRIC WITHIN .005			PROJECT NO.	900392
6. PERPENDICULARITY & PARALLELISM OF MACHINED SURFACES .002 PER INCH. MAX .012 INCHES FOR SINGLE SURFACE.			PROJECT	BIOSA
			WEIGHT	
NEXT ASSY			USED ON	
APPLICATION			DO NOT SCALE DRAWING	
			SCALE	NONE
			CAD	FILE: Project Library/BIOSA
			FILE	Project Library/BIOSA
			SHEET	1 OF 1

Monterey Bay Aquarium Research Institute
7700 Sandholdt RD.
Moss Landing, CA 95039
PH: (408) 775-1700



1002892DWG-003 Conn Endcap

SIZE B DWG. NO. 1002892DWG-003 REV. 7