


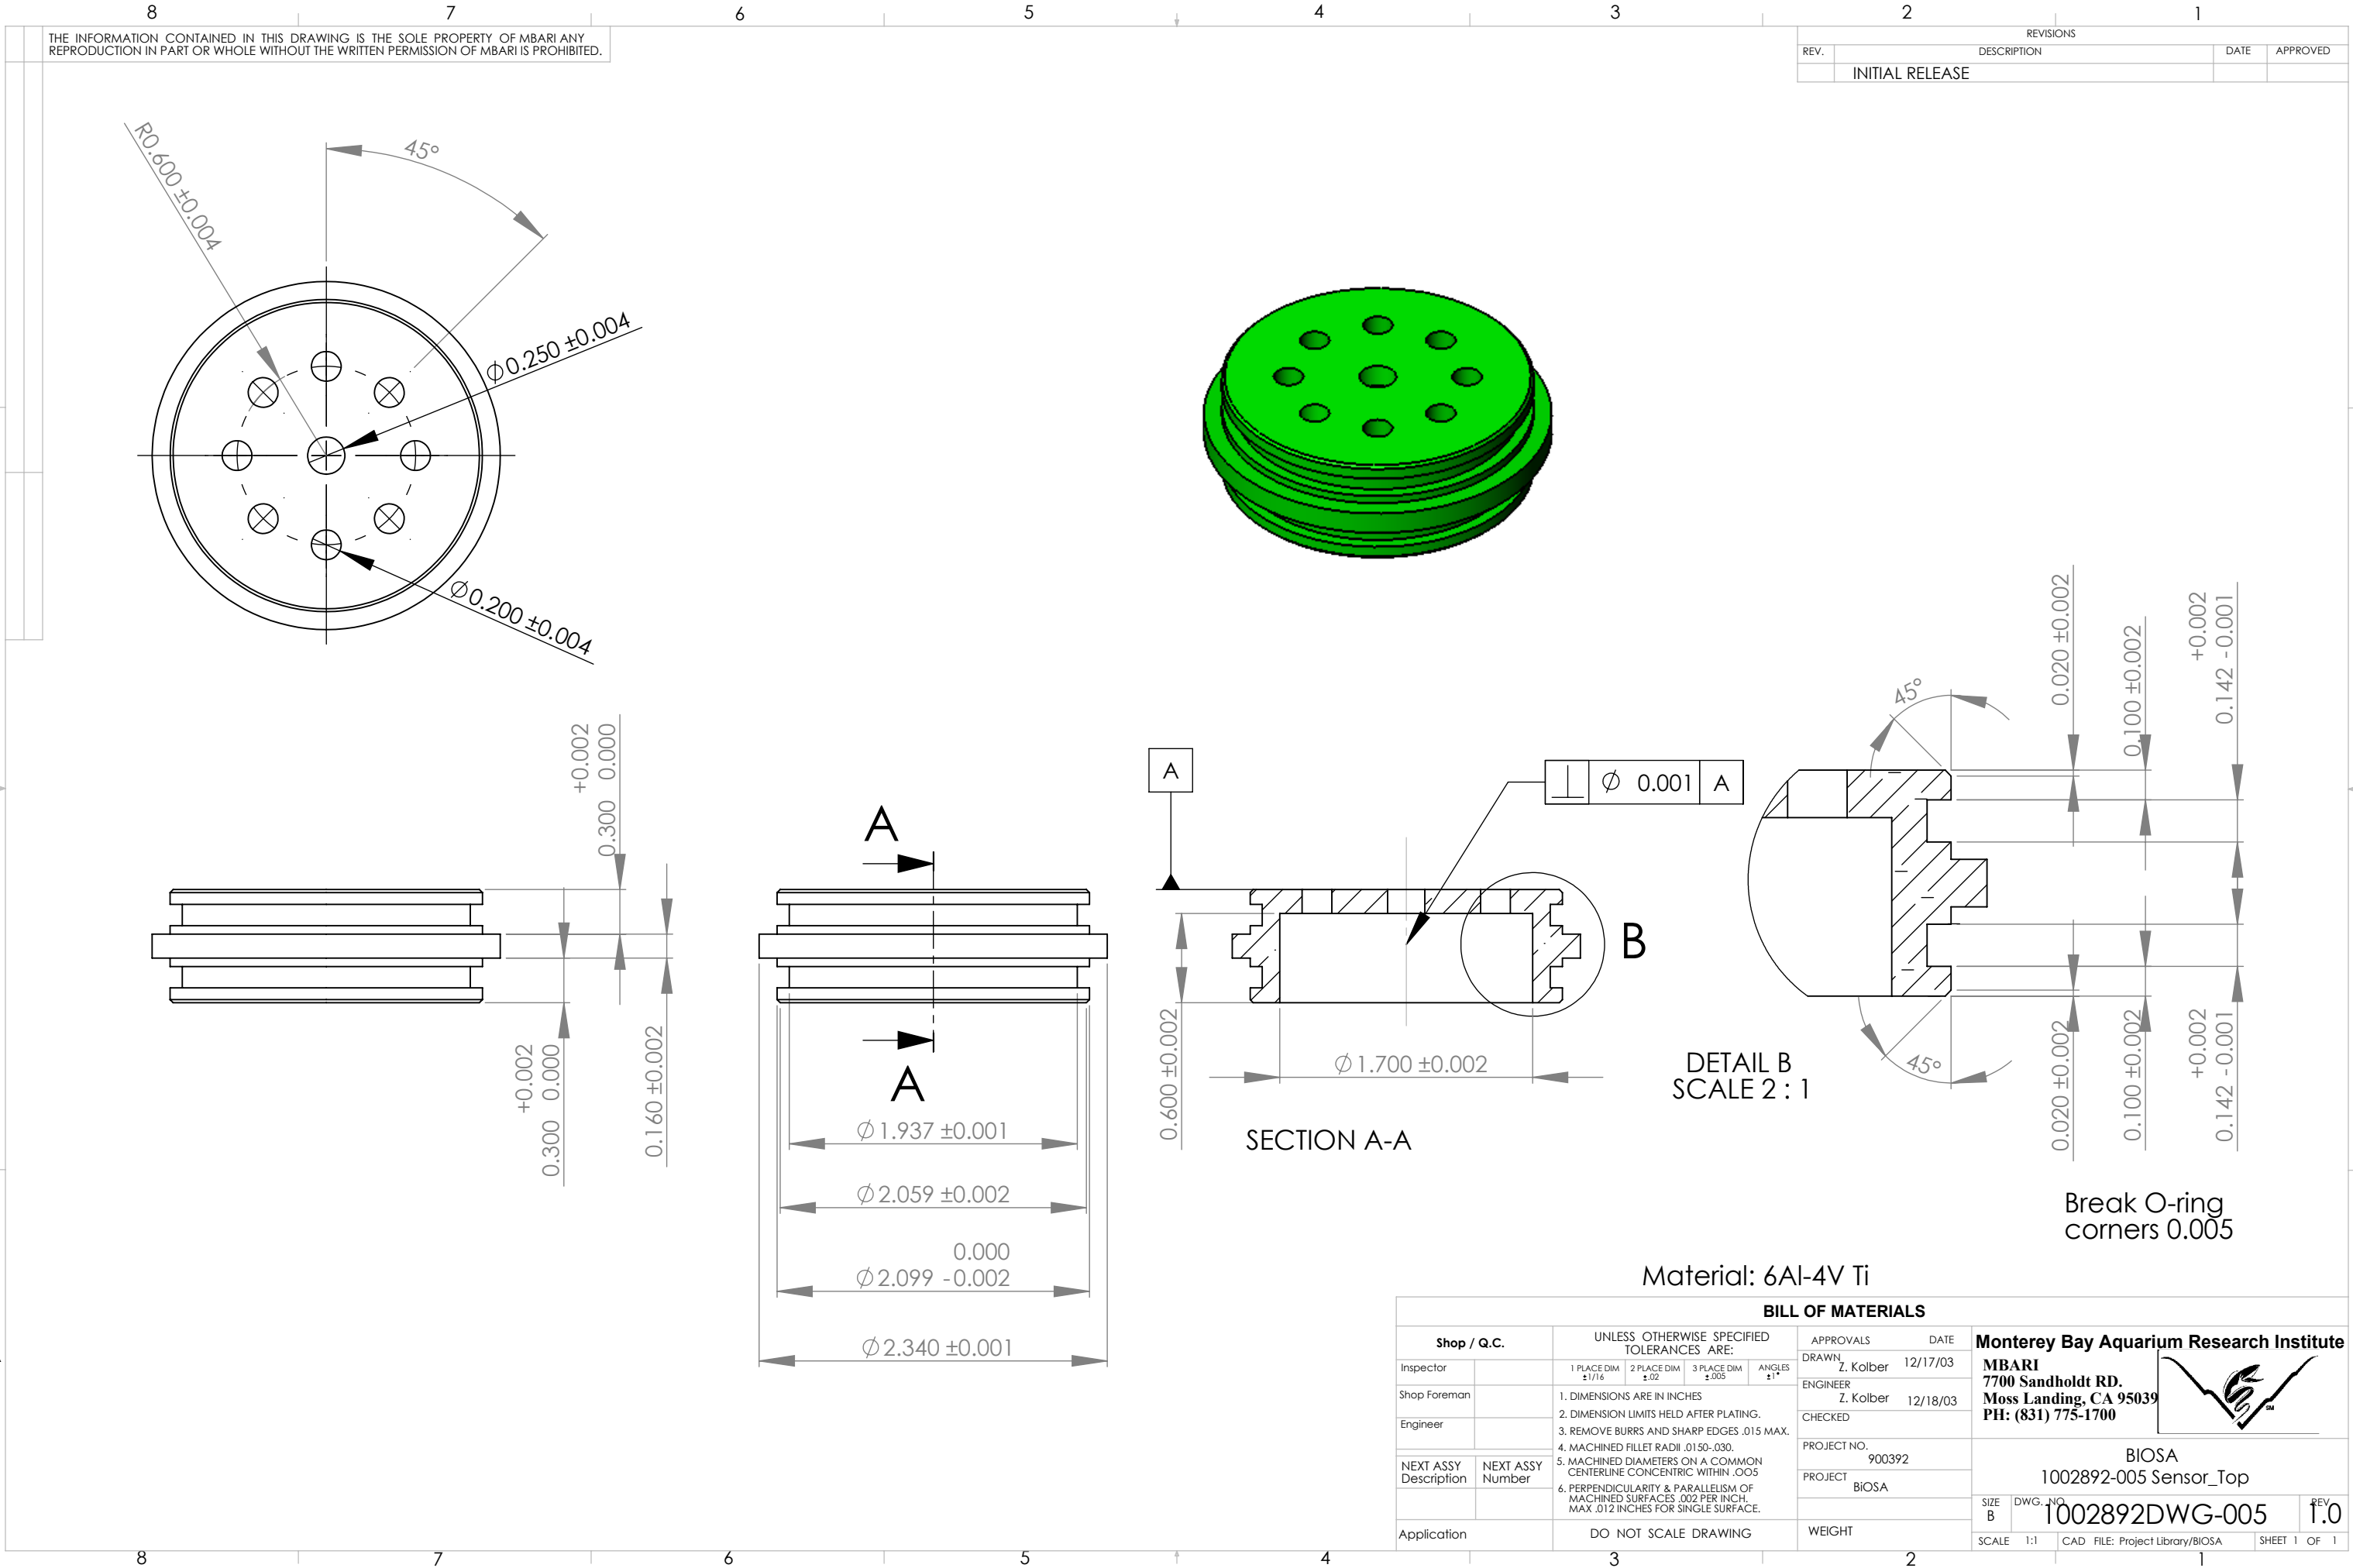

THE INFORMATION CONTAINED IN THIS DRAWING IS THE SOLE PROPERTY OF MBARI ANY REPRODUCTION IN PART OR WHOLE WITHOUT THE WRITTEN PERMISSION OF MBARI IS PROHIBITED.

REVISIONS			
REV.	DESCRIPTION	DATE	APPROVED
	INITIAL RELEASE		

DETAIL B
SCALE 2 : 1

Break O-ring
corners 0.005

BILL OF MATERIALS			
Shop / Q.C.		APPROVALS	DATE
Inspector		DRAWN	Z. Kolber 12/17/03
Shop Foreman		ENGINEER	Z. Kolber 12/18/03
Engineer		CHECKED	
NEXT ASSY Description	NEXT ASSY Number	PROJECT NO.	900392
		PROJECT	BiOSA
Application		WEIGHT	
DO NOT SCALE DRAWING		SCALE	1:1
		CAD FILE:	Project Library/BiOSA
		SHEET	1 OF 1

Monterey Bay Aquarium Research Institute

MBARI
7700 Sandholdt RD.
Moss Landing, CA 95039
PH: (831) 775-1700



BIOSA

1002892-005 Sensor_Top

SIZE B DWG. NO. 1002892DWG-005 REV 1.0