


REVISIONS			
REV.	DESCRIPTION	DATE	APPROVED
	INITIAL RELEASE		

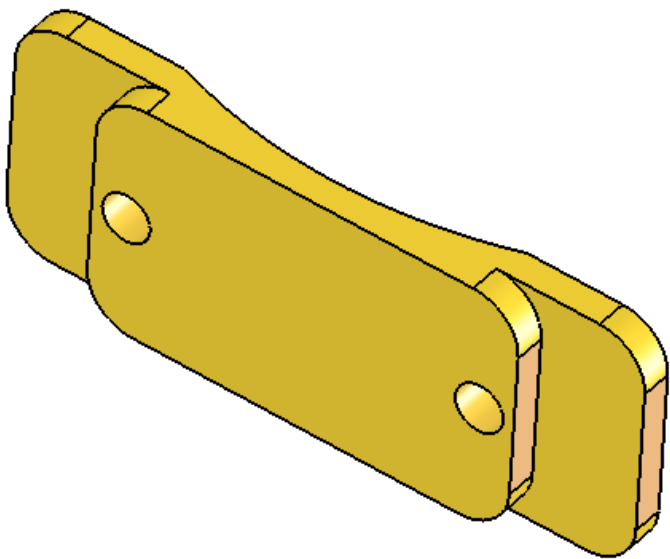

BILL OF MATERIALS										
Shop / Q.C.		UNLESS OTHERWISE SPECIFIED TOLERANCES ARE:				APPROVALS		DATE		
Inspector		1 PLACE DIM ±1/16	2 PLACE DIM ±.02	3 PLACE DIM ±.005	ANGLES ±1°	DRAWN Z. Kolber	12/30/03	Monterey Bay Aquarium Research Institute MBARI 7700 Sandholdt RD. Moss Landing, CA 95039 PH: (831) 775-1700 		
Shop Foreman		1. DIMENSIONS ARE IN INCHES 2. DIMENSION LIMITS HELD AFTER PLATING. 3. REMOVE BURRS AND SHARP EDGES .015 MAX. 4. MACHINED FILLET RADII .0150-.030. 5. MACHINED DIAMETERS ON A COMMON CENTERLINE CONCENTRIC WITHIN .005 6. PERPENDICULARITY & PARALLELISM OF MACHINED SURFACES .002 PER INCH MAX. .012 INCHES FOR SINGLE SURFACE.				ENGINEER Z. Kolber	12/30/03			
Engineer						CHECKED				
NEXT ASSY Description	NEXT ASSY Number					PROJECT NO. 900392				
						PROJECT BiOSA		1002892-008 Sensor Clamp Tab		
Application		DO NOT SCALE DRAWING				WEIGHT		SIZE B	DWG. NO. 1002892-008	REV 1.0
						SCALE 1:1		CAD FILE: Project Library/BIOSA		SHEET 1 OF 1