


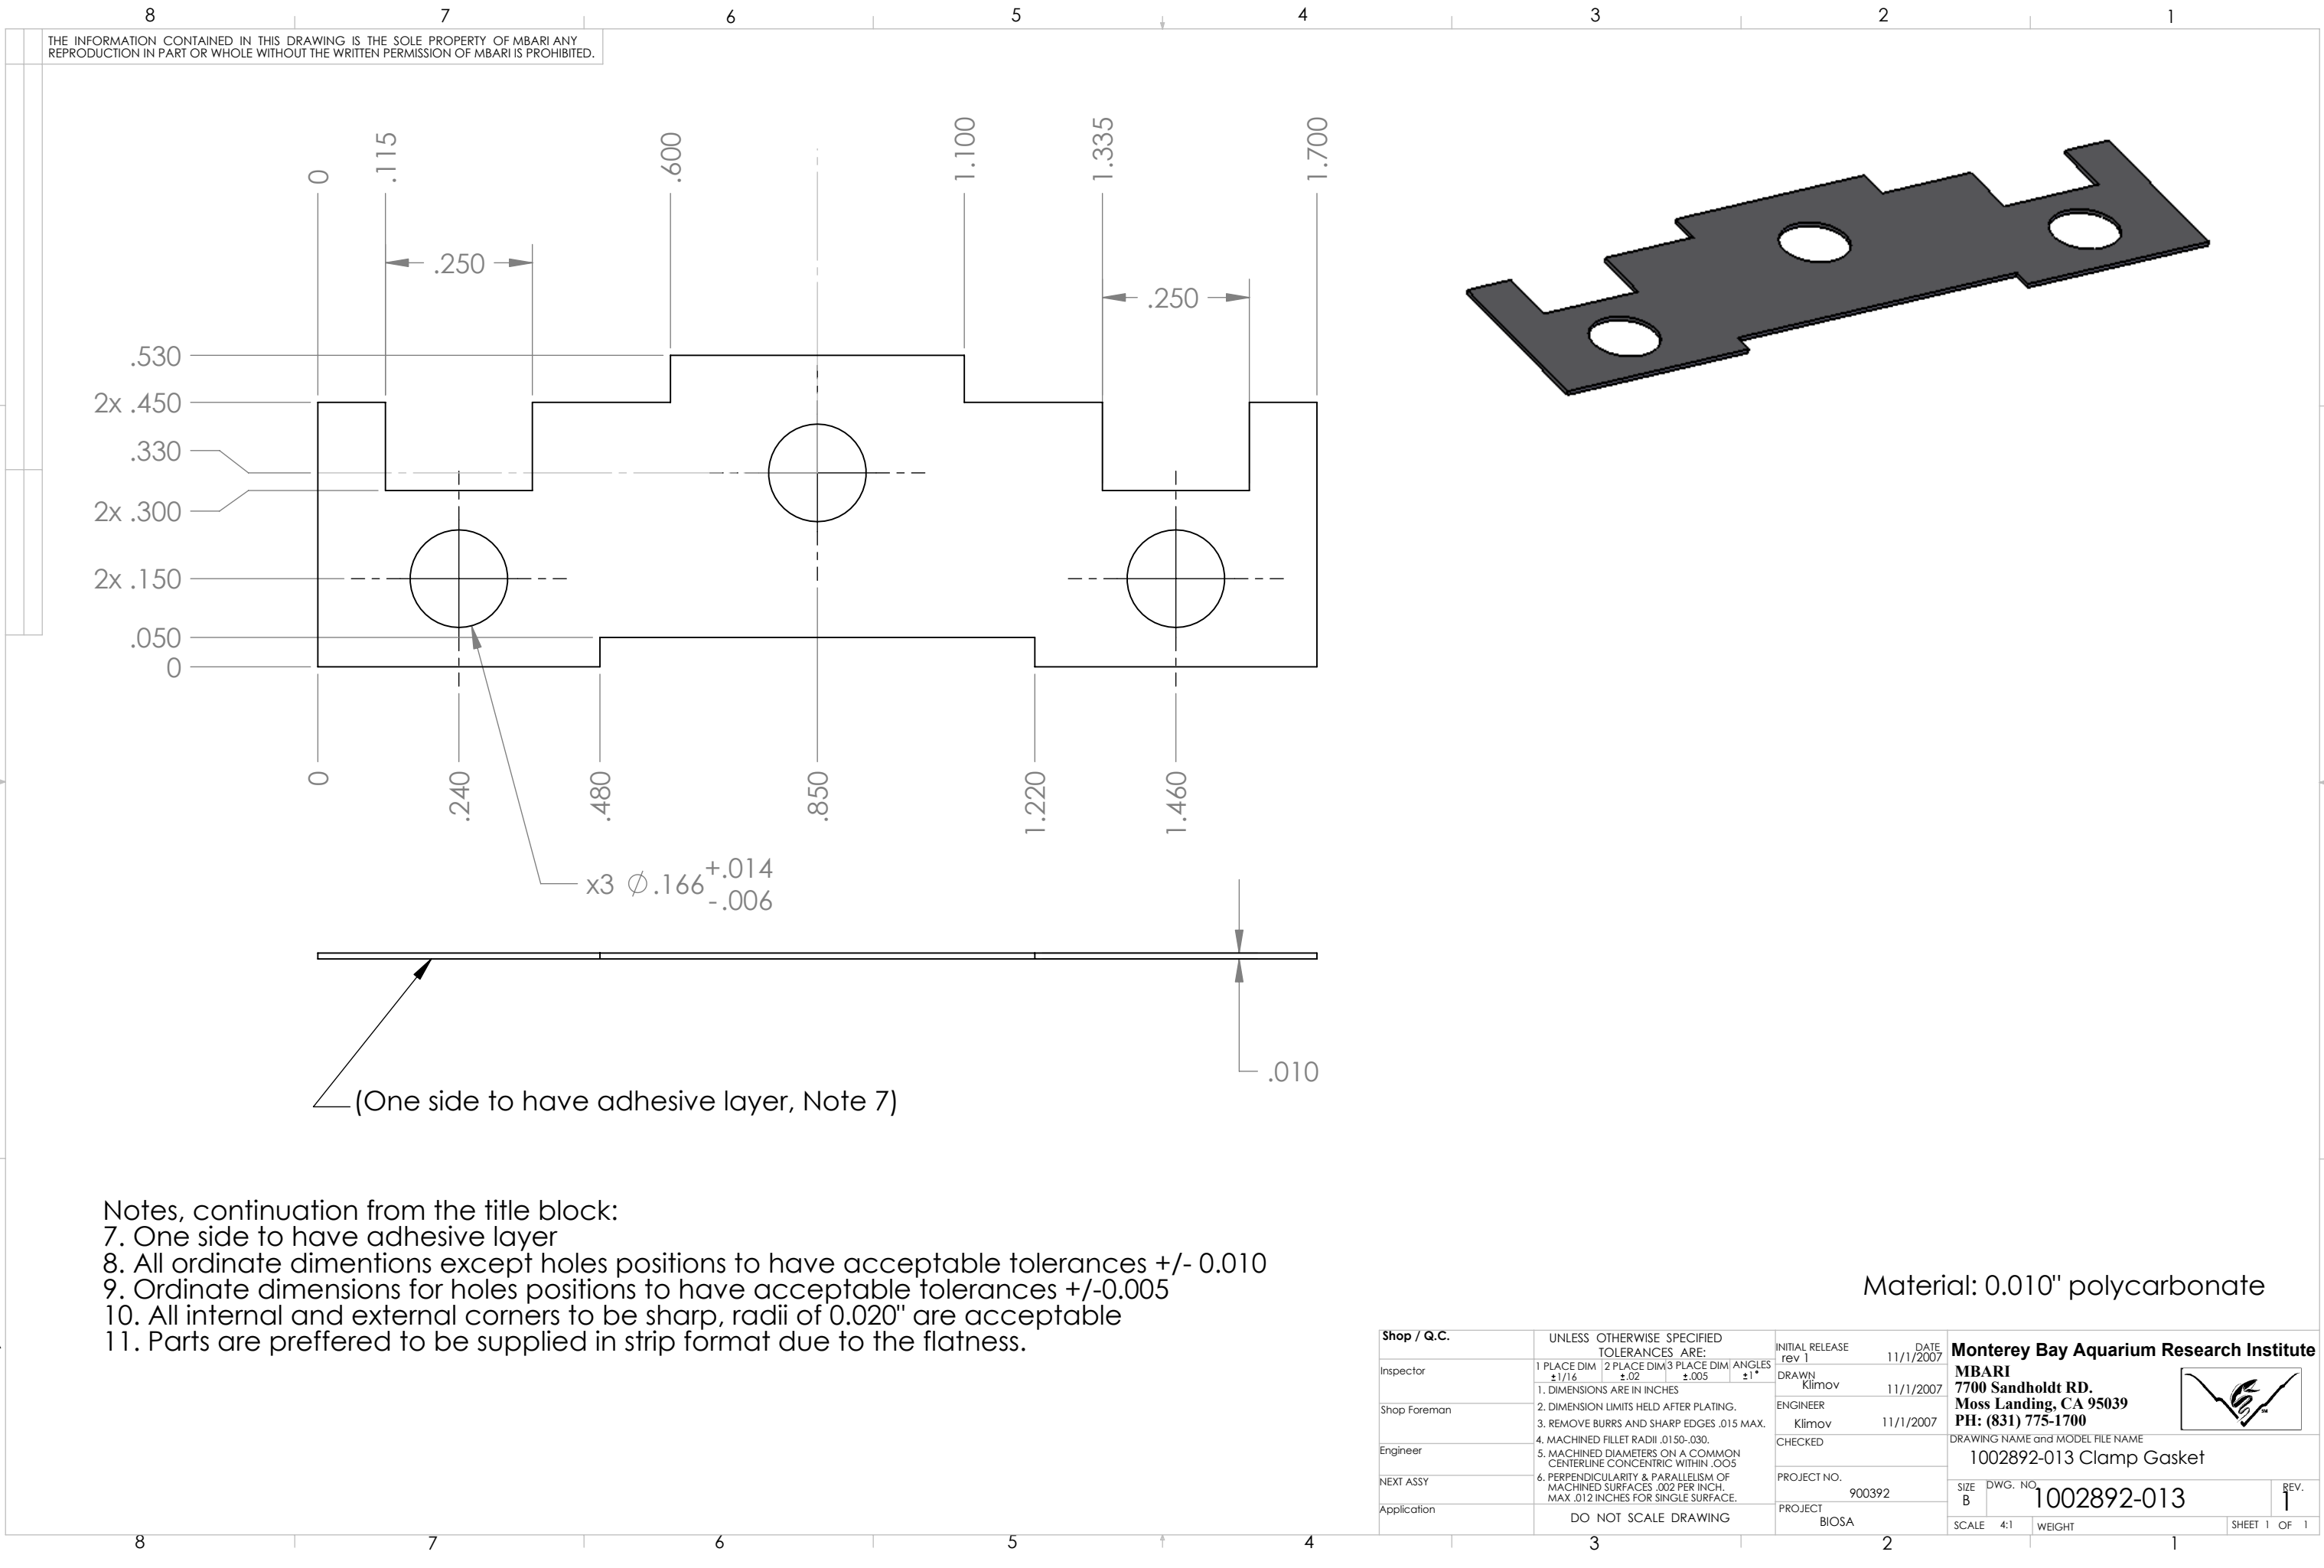

- Notes, continuation from the title block:
- 7. One side to have adhesive layer
 - 8. All ordinate dimintions except holes positions to have acceptable tolerances +/- 0.010
 - 9. Ordinate dimensions for holes positions to have acceptable tolerances +/-0.005
 - 10. All internal and external corners to be sharp, radii of 0.020" are acceptable
 - 11. Parts are preffered to be supplied in strip format due to the flatness.

Material: 0.010" polycarbonate

shop / Q.C.		UNLESS OTHERWISE SPECIFIED TOLERANCES ARE:		INITIAL RELEASE rev 1	DATE 11/1/2007	Monterey Bay Aquarium Research Institute MBARI 7700 Sandholdt RD. Moss Landing, CA 95039 PH: (831) 775-1700 			
Inspector		1 PLACE DIM ±1/16	2 PLACE DIM ±.02	3 PLACE DIM ±.005	ANGLES ±1°				
Shop Foreman		1. DIMENSIONS ARE IN INCHES				DRAWN Klimov	11/1/2007	DRAWING NAME and MODEL FILE NAME 1002892-013 Clamp Gasket	
		2. DIMENSION LIMITS HELD AFTER PLATING.				ENGINEER Klimov	11/1/2007		
Engineer		3. REMOVE BURRS AND SHARP EDGES .015 MAX.				CHECKED			
		4. MACHINED FILLET RADII .0150-.030.							
NEXT ASSY		5. MACHINED DIAMETERS ON A COMMON CENTERLINE CONCENTRIC WITHIN .005				PROJECT NO. 900392			
		6. PERPENDICULARITY & PARALLELISM OF MACHINED SURFACES .002 PER INCH. MAX .012 INCHES FOR SINGLE SURFACE.							
Application		DO NOT SCALE DRAWING				PROJECT BIOSEA	SIZE B	DWG. NO. 1002892-013	REV. 1
							SCALE 4:1	WEIGHT	SHEET 1 OF 1