
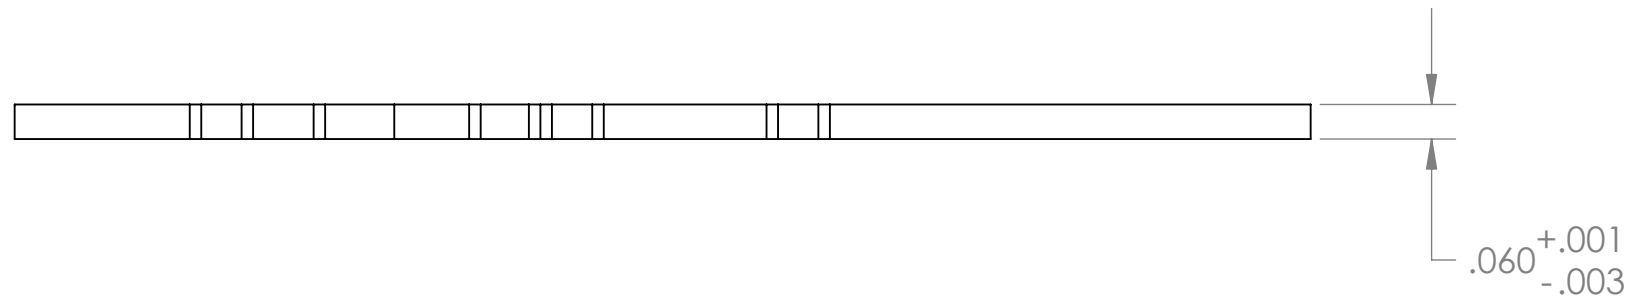
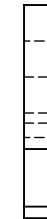
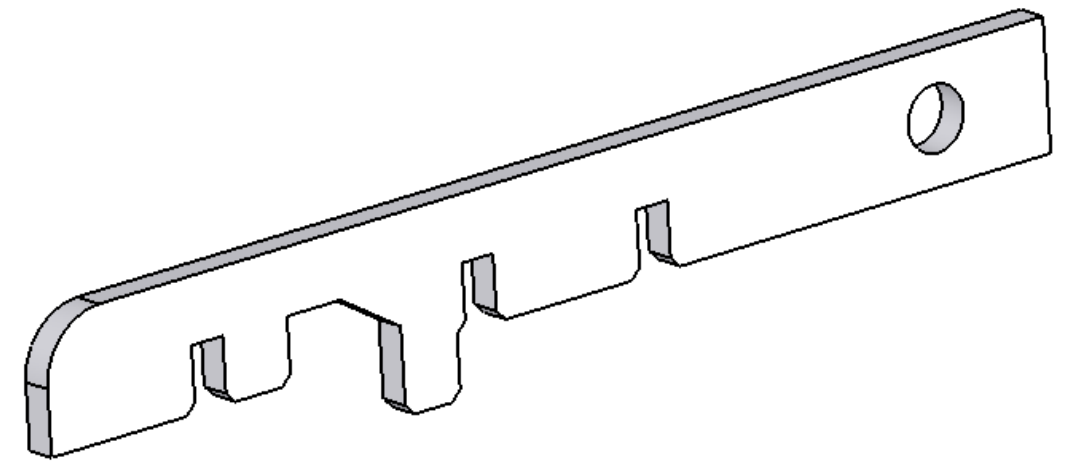


THE INFORMATION CONTAINED IN THIS DRAWING IS THE SOLE PROPERTY OF MBARI ANY REPRODUCTION IN PART OR WHOLE WITHOUT THE WRITTEN PERMISSION OF MBARI IS PROHIBITED.

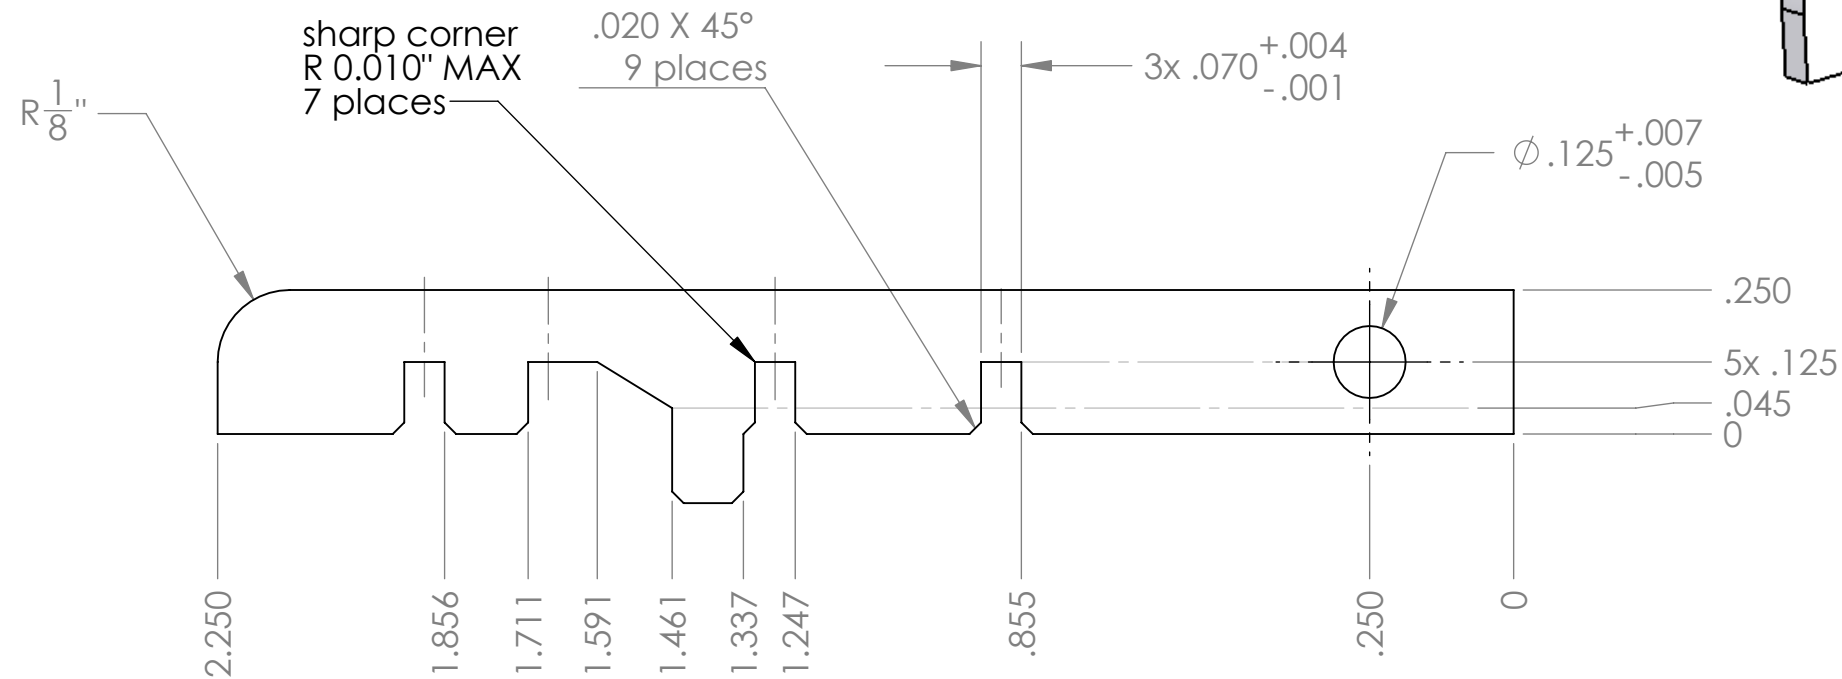

Material: 6061 Aluminum
Finish:
Coating: Black Anodized

Rev1(11/08/2007): preliminary
Rev2(11/26/2007): initial release for fabrication

Shop / Q.C.		UNLESS OTHERWISE SPECIFIED TOLERANCES ARE:		INITIAL RELEASE DATE		Monterey Bay Aquarium Research Institute	
Inspector	1 PLACE DIM $\pm 1/16$	2 PLACE DIM $\pm .02$	3 PLACE DIM $\pm .005$	rev 2	11/26/2007	MBARI 7700 Sandholdt RD. Moss Landing, CA 95039 PH: (831) 775-1700 	
Shop Foreman	1. DIMENSIONS ARE IN INCHES			DRAWN	11/26/2007		
Engineer	2. DIMENSION LIMITS HELD AFTER PLATING.			ENGINEER			
NEXT ASSY	3. REMOVE BURRS AND SHARP EDGES .015 MAX.			Klimov	xx/xx/xxxx	DRAWING NAME and MODEL FILE NAME	
Application	4. MACHINED FILLET RADII .0150-.030.			CHECKED	xx	1002892-015 Board Strap	
	5. MACHINED DIAMETERS ON A COMMON CENTERLINE CONCENTRIC WITHIN .005			PROJECT NO.	900392	SIZE B	REV. 2
	6. PERPENDICULARITY & PARALLELISM OF MACHINED SURFACES .002 PER INCH. MAX. .012 INCHES FOR SINGLE SURFACE.			PROJECT	BIOSA	DWG. NO. 1002892-015	
	DO NOT SCALE DRAWING					SCALE 3:1	WEIGHT
						SHEET 1 OF 1	