

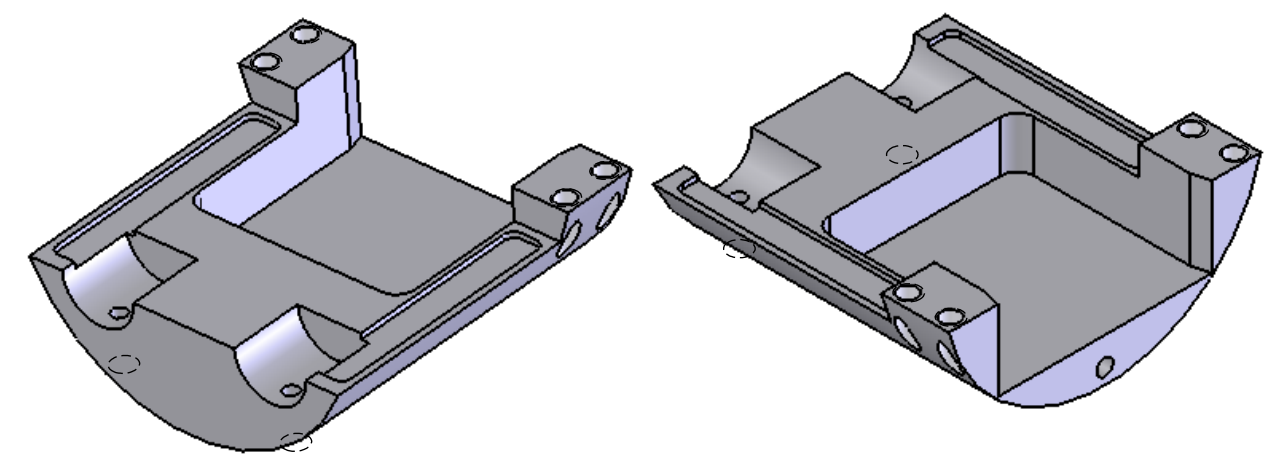
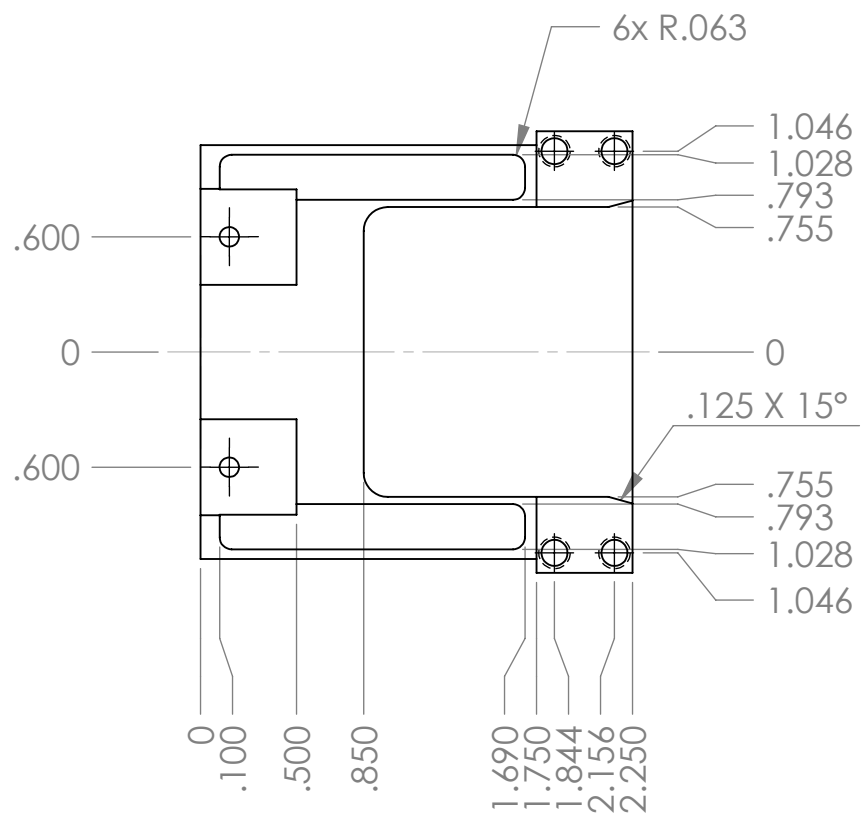
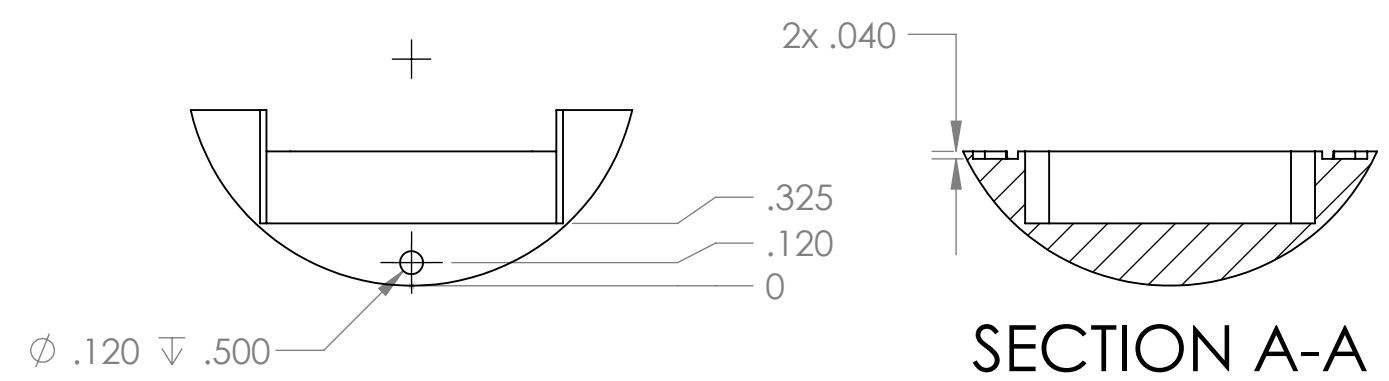


THE INFORMATION CONTAINED IN THIS DRAWING IS THE SOLE PROPERTY OF MBARI. ANY REPRODUCTION IN PART OR WHOLE WITHOUT THE WRITTEN PERMISSION OF MBARI IS PROHIBITED.

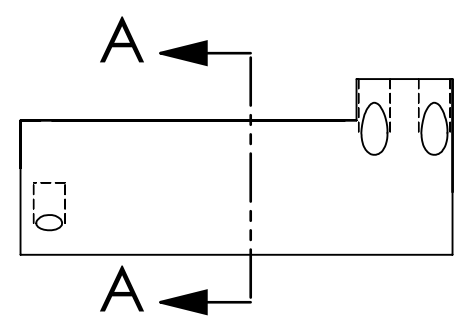

preliminary

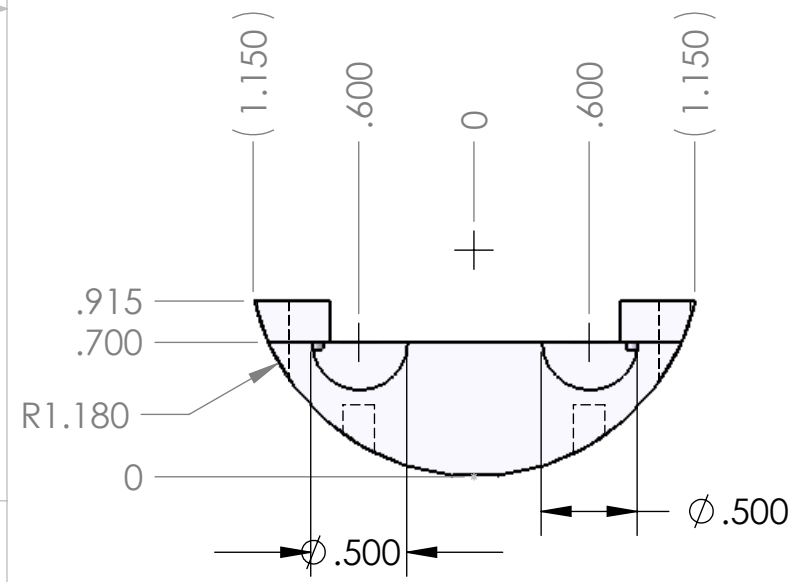

SECTION A-A

Material: black delrin

Shop / Q.C.	UNLESS OTHERWISE SPECIFIED TOLERANCES ARE:	INITIAL RELEASE (rev 1)	DATE	Monterey Bay Aquarium Research Institute
Inspector	1 PLACE DIM ±.1/16 2 PLACE DIM ±.02 3 PLACE DIM ±.005 ANGLES ±1°	DRAWN	xx	MBARI
Shop Foreman	1. DIMENSIONS ARE IN INCHES 2. DIMENSION LIMITS HELD AFTER PLATING. 3. REMOVE BURRS AND SHARP EDGES .015 MAX. 4. MACHINED FILLET RADII .0150-.030. 5. MACHINED DIAMETERS ON A COMMON CENTERLINE CONCENTRIC WITHIN .005 6. PERPENDICULARITY & PARALLELISM OF MACHINED SURFACES .002 PER INCH. MAX .012 INCHES FOR SINGLE SURFACE.	ENGINEER	xx	7700 Sandholdt RD. Moss Landing, CA 95039 PH: (831) 775-1700
Engineer		CHECKED	F. Shane 12Nov07	DRAWING NAME AND MODEL FILE NAME
NEXT ASSY		PROJECT NO.	900392	1002892-016 FB Front Support
Application	DO NOT SCALE DRAWING	PROJECT	BIOSA	SIZE B DWG. NO. 1002892-016 REV. 1
		SCALE	1:1	WEIGHT SHEET 1 OF 1