
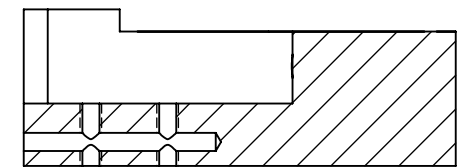
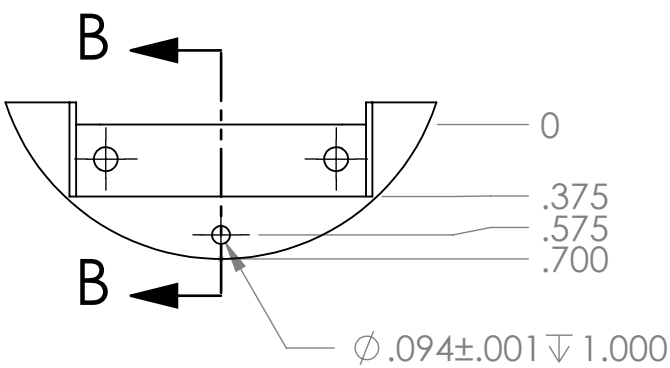
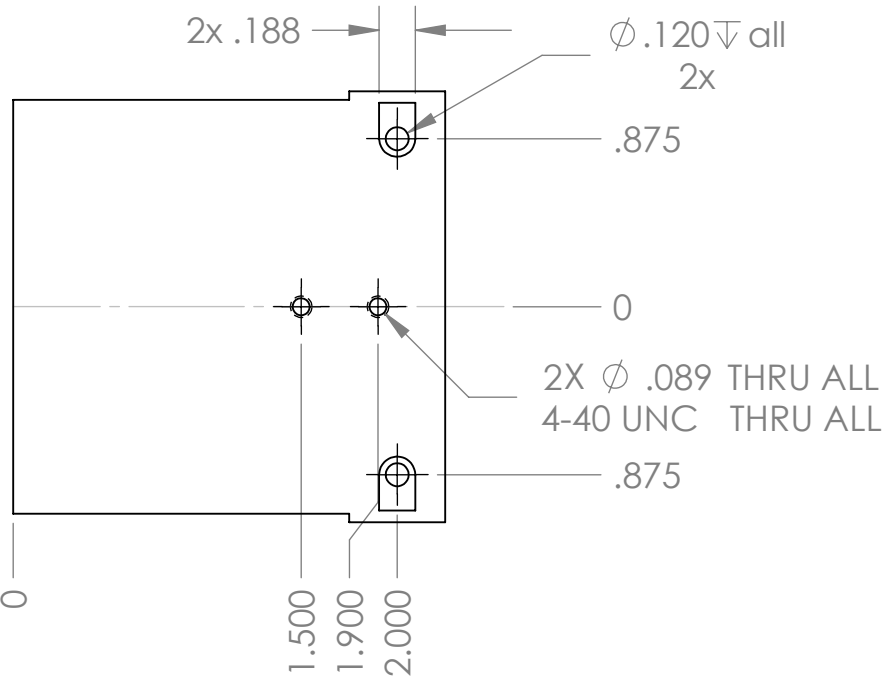
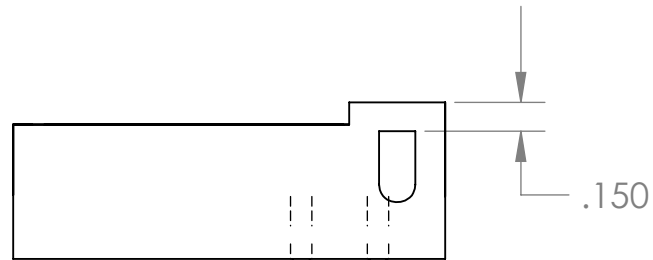
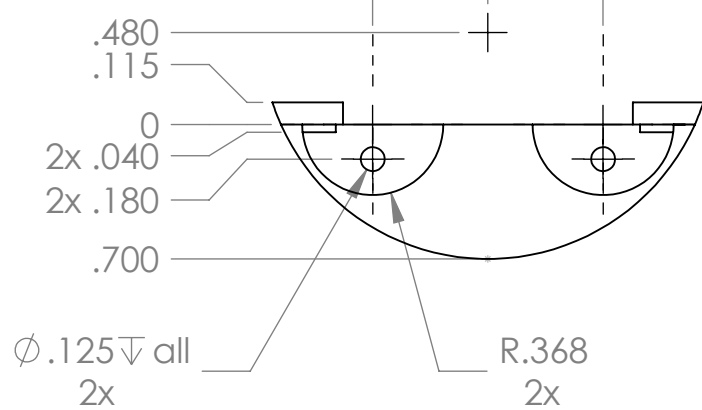


THE INFORMATION CONTAINED IN THIS DRAWING IS THE SOLE PROPERTY OF MBARI. ANY REPRODUCTION IN PART OR WHOLE WITHOUT THE WRITTEN PERMISSION OF MBARI IS PROHIBITED.

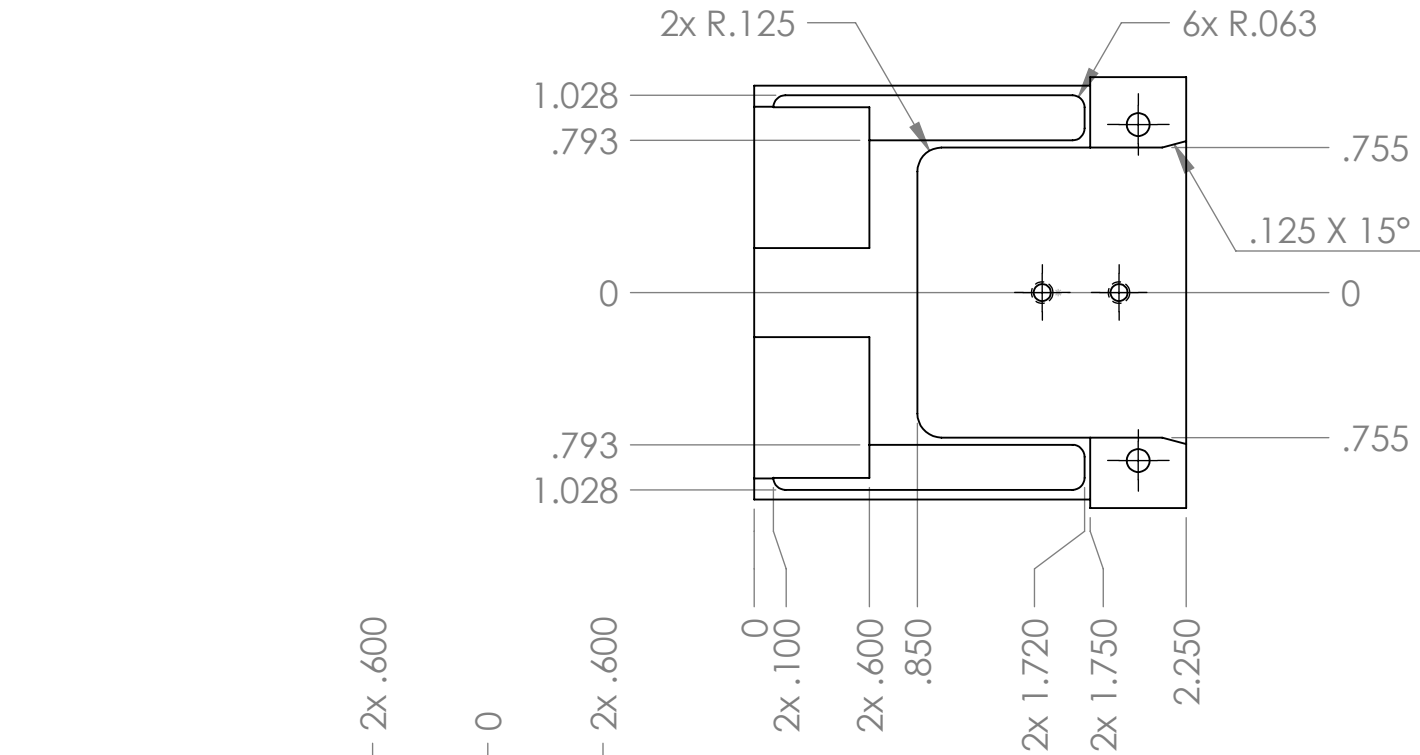

SECTION B-B

Material: black delrin

Shop / Q.C.	UNLESS OTHERWISE SPECIFIED TOLERANCES ARE:	INITIAL CONCEPT Klimov	DATE 4/1/2007	Monterey Bay Aquarium Research Institute	
Inspector	1 PLACE DIM $\pm 1/16$	INITIAL RESEAL Klimov	9/10/2009	MBARI	
Shop Foreman	2 PLACE DIM $\pm .02$	LAST REVISION Klimov	xx/xx/xxxx	7700 Sandholdt RD.	
Engineer	3 PLACE DIM $\pm .005$	CHECKED		Moss Landing, CA 95039	
NEXT ASSY	ANGLES $\pm 1^\circ$	PROJECT NO. 900392		PH: (831) 775-1700	
Application	1. DIMENSIONS ARE IN INCHES	PROJECT BIOSA		DRAWING NAME and MODEL FILE NAME	
	2. DIMENSION LIMITS HELD AFTER PLATING.			1002892-016 FB Front Support	
	3. REMOVE BURRS AND SHARP EDGES .015 MAX.			SIZE B DWG. NO. 1002892-016	
	4. MACHINED FILLET RADII .0150-.030.			SCALE 1:1 WEIGHT	
	5. MACHINED DIAMETERS ON A COMMON CENTERLINE CONCENTRIC WITHIN .005.			SHEET 1 OF 1	
	6. PERPENDICULARITY & PARALLELISM OF MACHINED SURFACES .002 PER INCH. MAX .012 INCHES FOR SINGLE SURFACE.			REV. 1	
	DO NOT SCALE DRAWING				