
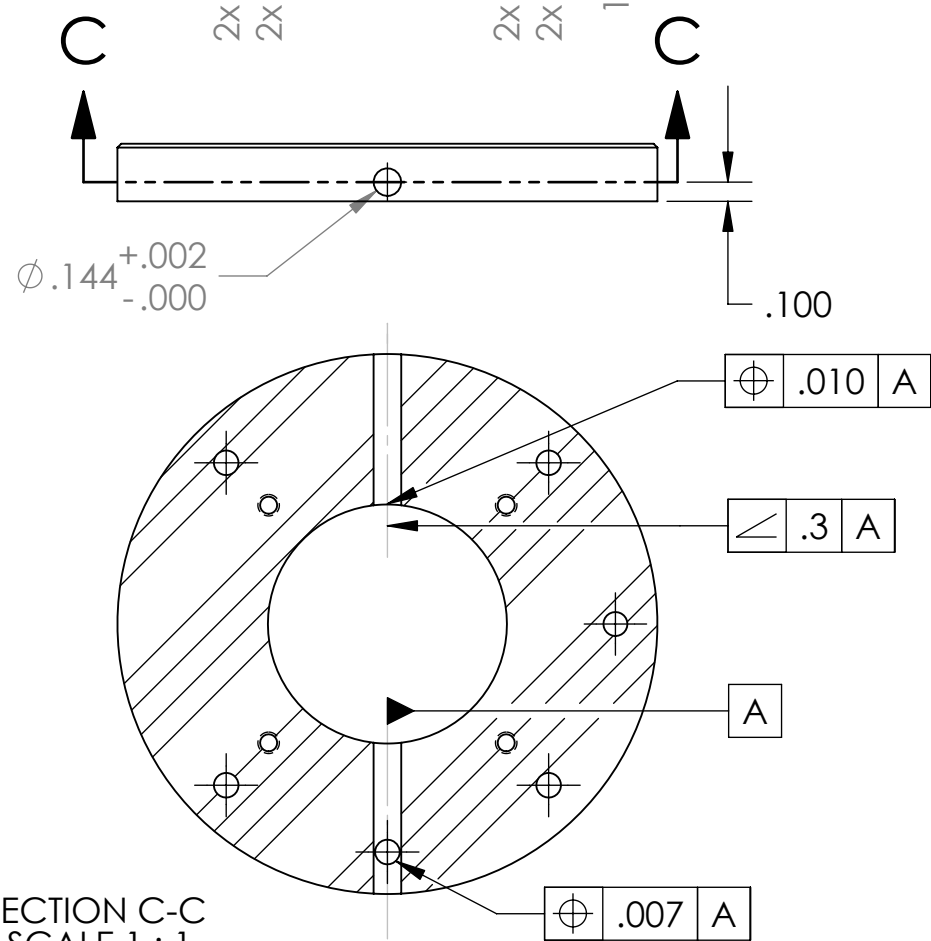
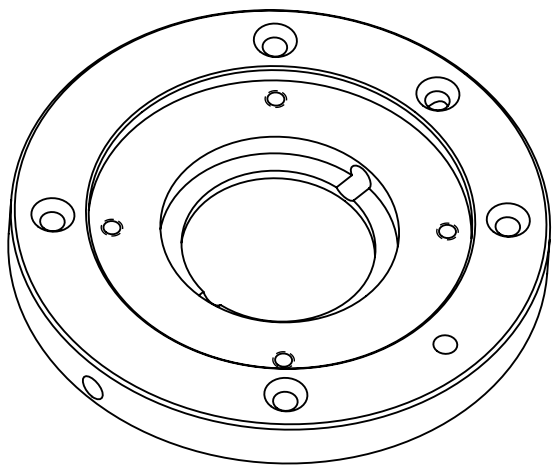


REVISIONS			
REV.	DESCRIPTION	DATE	APPROVED
	INITIAL RELEASE		

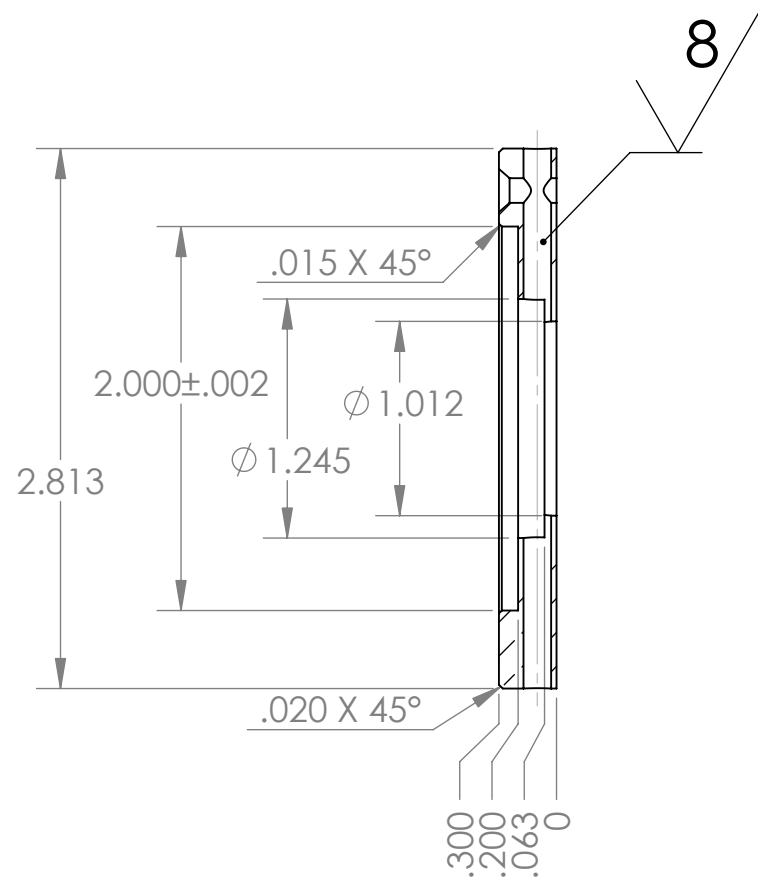

SECTION A-A
SCALE 1 : 1

Rev3(5/24/2007): initial release for fabrication, 2ea

2					
1	1 Ea.		Axial Shaft Bearing Plate		Black Delrin
ITEM NO.	QTY	PART NO.	DESCRIPTION		MATERIAL SPECIFICATION
BILL OF MATERIALS					
UNLESS OTHERWISE SPECIFIED TOLERANCES ARE:			APPROVALS	Monterey Bay Aquarium Research Institute 	
1 PLACE DIM ±.1/16	2 PLACE DIM ±.02	3 PLACE DIM ±.005	DATE		
1. DIMENSIONS ARE IN INCHES 2. DIMENSION LIMITS HELD AFTER PLATING. 3. REMOVE BURRS AND SHARP EDGES .015 MAX. 4. MACHINED FILLET RADII .0150-.030. 5. MACHINED CENTERLINE & PARALLELISM OF MACHINED SURFACES .002 PER INCH. MAX .012 INCHES FOR SINGLE SURFACE.			DRAWN	F. Shane	2/28/2007
			ENGINEER	F. Shane	28Feb07
			CHECKED	Klimov	5/24/2007
			PROJECT NO.		900392
			PROJECT	BIOSA	
DO NOT SCALE DRAWING			WEIGHT	SIZE B DWG. NO. 1002892-025 SCALE NONE CAD FILE: Project Library\900392 BIOSA SHEET 1 OF 1	REV. 3