
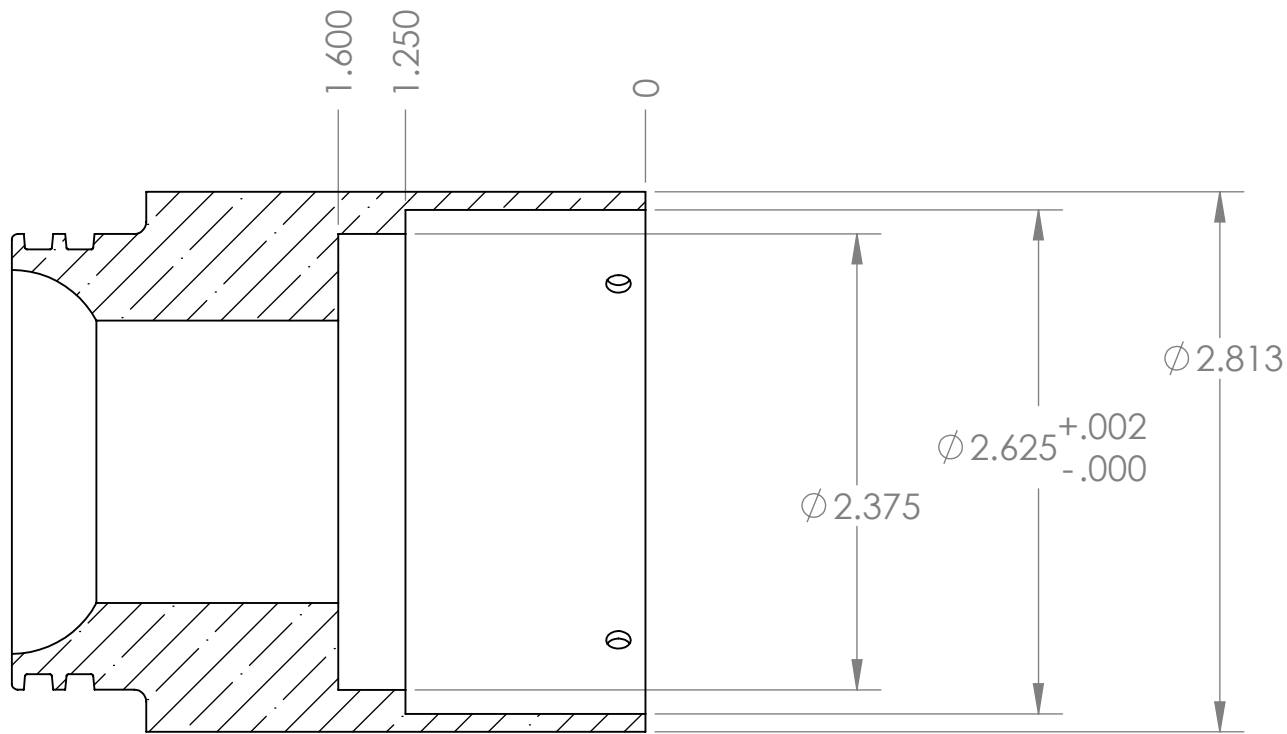


THE INFORMATION CONTAINED IN THIS DRAWING IS THE SOLE PROPERTY OF MBARI. ANY REPRODUCTION IN PART OR WHOLE WITHOUT THE WRITTEN PERMISSION OF MBARI IS PROHIBITED.

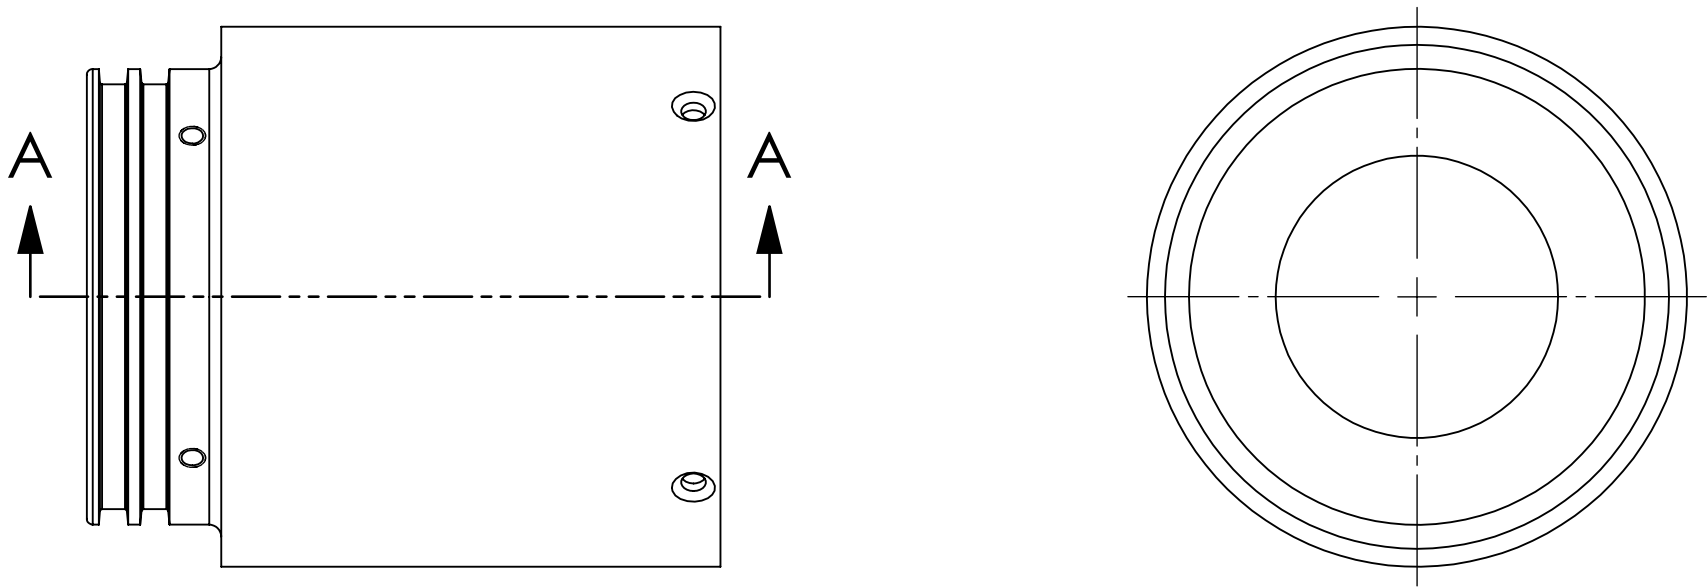

SECTION A-A

Shop / Q.C.	UNLESS OTHERWISE SPECIFIED TOLERANCES ARE:	INITIAL RELEASE rev 1	DATE 5/23/2007	Monterey Bay Aquarium Research Institute MBARI 7700 Sandholdt RD. Moss Landing, CA 95039 PH: (831) 775-1700	
Inspector	1 PLACE DIM $\pm 1/16$ 2 PLACE DIM $\pm .02$ 3 PLACE DIM $\pm .005$ ANGLES $\pm 1^\circ$	DRAWN Klimov	xx		
Shop Foreman	1. DIMENSIONS ARE IN INCHES 2. DIMENSION LIMITS HELD AFTER PLATING. 3. REMOVE BURRS AND SHARP EDGES .015 MAX.	ENGINEER Klimov	xx/xx/xxxx	DRAWING NAME and MODEL FILE NAME 1002892-020 - Front Sensor Base	
Engineer	4. MACHINED FILLET RADII .0150-.030. 5. MACHINED DIAMETERS ON A COMMON CENTERLINE CONCENTRIC WITHIN .005.	CHECKED			
NEXT ASSY	6. PERPENDICULARITY & PARALLELISM OF MACHINED SURFACES .002 PER INCH. MAX .012 INCHES FOR SINGLE SURFACE.	PROJECT NO. 900392		SIZE B	DWG. NO. 1002892-020
Application	DO NOT SCALE DRAWING	PROJECT BIOSEA		SCALE 1:1	WEIGHT 1
				SHEET 1	OF 1