


THE INFORMATION CONTAINED IN THIS DRAWING IS THE SOLE PROPERTY OF MBARI ANY REPRODUCTION IN PART OR WHOLE WITHOUT THE WRITTEN PERMISSION OF MBARI IS PROHIBITED.

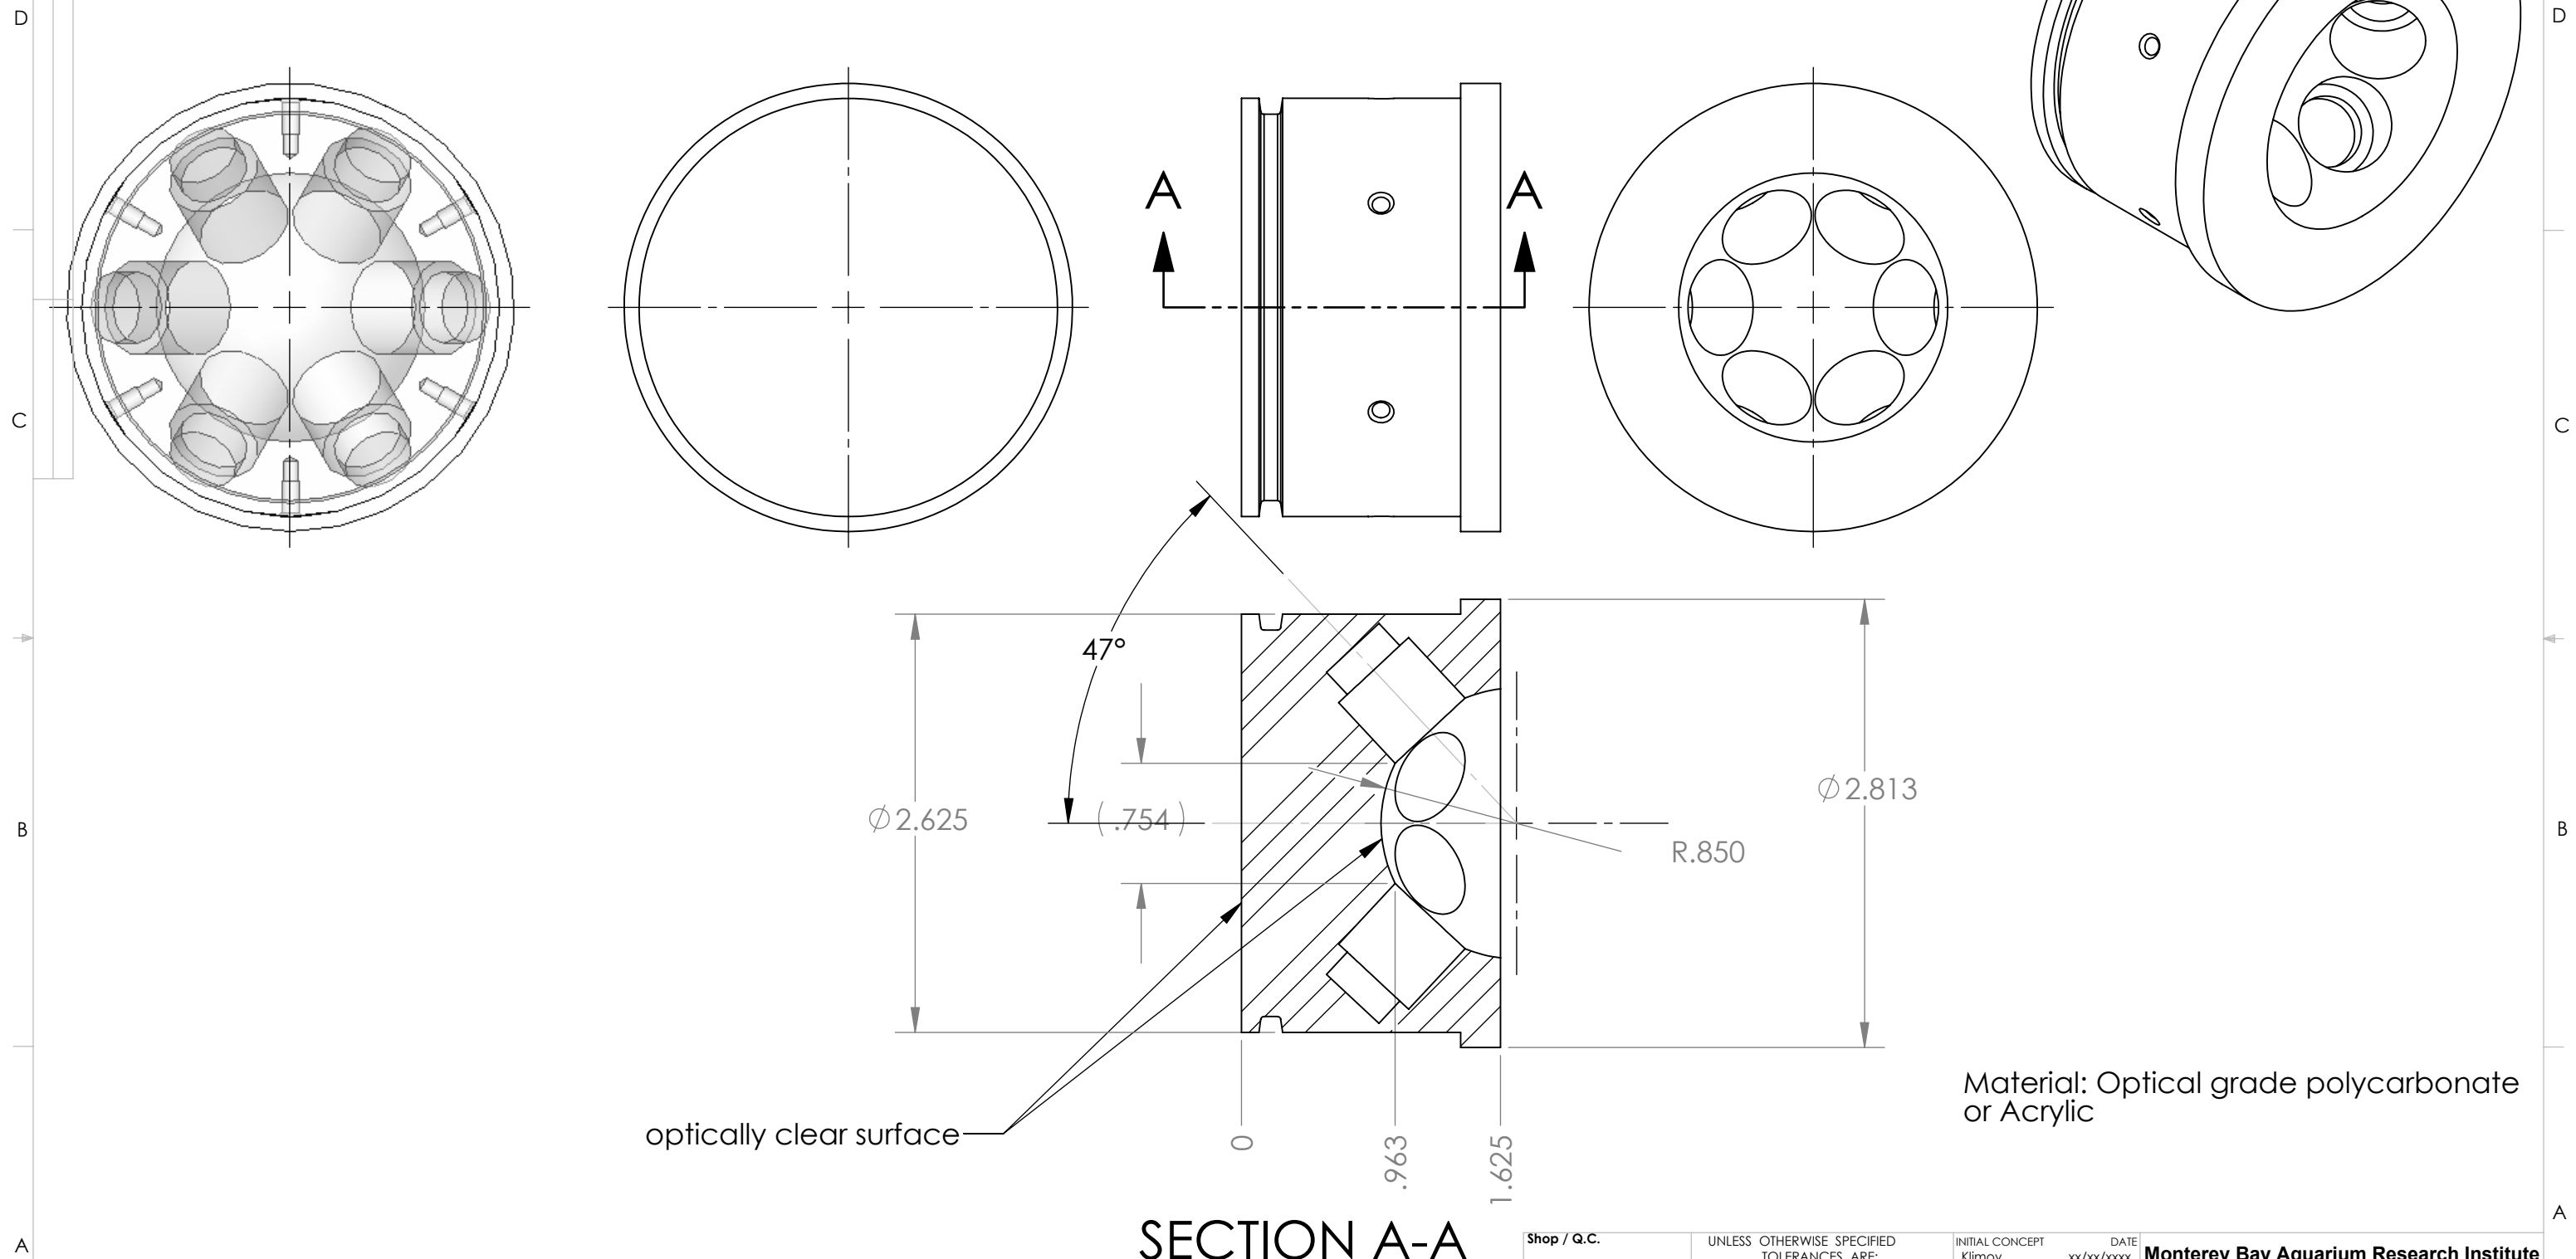

SECTION A-A

Shop / Q.C.	UNLESS OTHERWISE SPECIFIED TOLERANCES ARE:			INITIAL CONCEPT Klimov	DATE xx/xx/xxxx	Monterey Bay Aquarium Research Institute MBARI 7700 Sandholdt RD. Moss Landing, CA 95039 PH: (831) 775-1700 		
Inspector	1 PLACE DIM ±1/16	2 PLACE DIM ±.02	3 PLACE DIM ±.005	INITIAL RESEAL Klimov	xx/xx/xxxx			
Shop Foreman	1. DIMENSIONS ARE IN INCHES			LAST REVISION Klimov	xx/xx/xxxx	DRAWING NAME and MODEL FILE NAME 1002892-036 - Front Sensor Flasher		
Engineer	2. DIMENSION LIMITS HELD AFTER PLATING.			CHECKED				
NEXT ASSY	3. REMOVE BURRS AND SHARP EDGES .015 MAX.			PROJECT NO. 900392		SIZE B		
Application	4. MACHINED FILLET RADII .0150-.030.			PROJECT BIOSEA				
	5. MACHINED DIAMETERS ON A COMMON CENTERLINE CONCENTRIC WITHIN .005					REV. 0		
	6. PERPENDICULARITY & PARALLELISM OF MACHINED SURFACES .002 PER INCH. MAX .012 INCHES FOR SINGLE SURFACE.							
	DO NOT SCALE DRAWING					WEIGHT		