


THE INFORMATION CONTAINED IN THIS DRAWING IS THE SOLE PROPERTY OF MBARI. ANY REPRODUCTION IN PART OR WHOLE WITHOUT THE WRITTEN PERMISSION OF MBARI IS PROHIBITED.

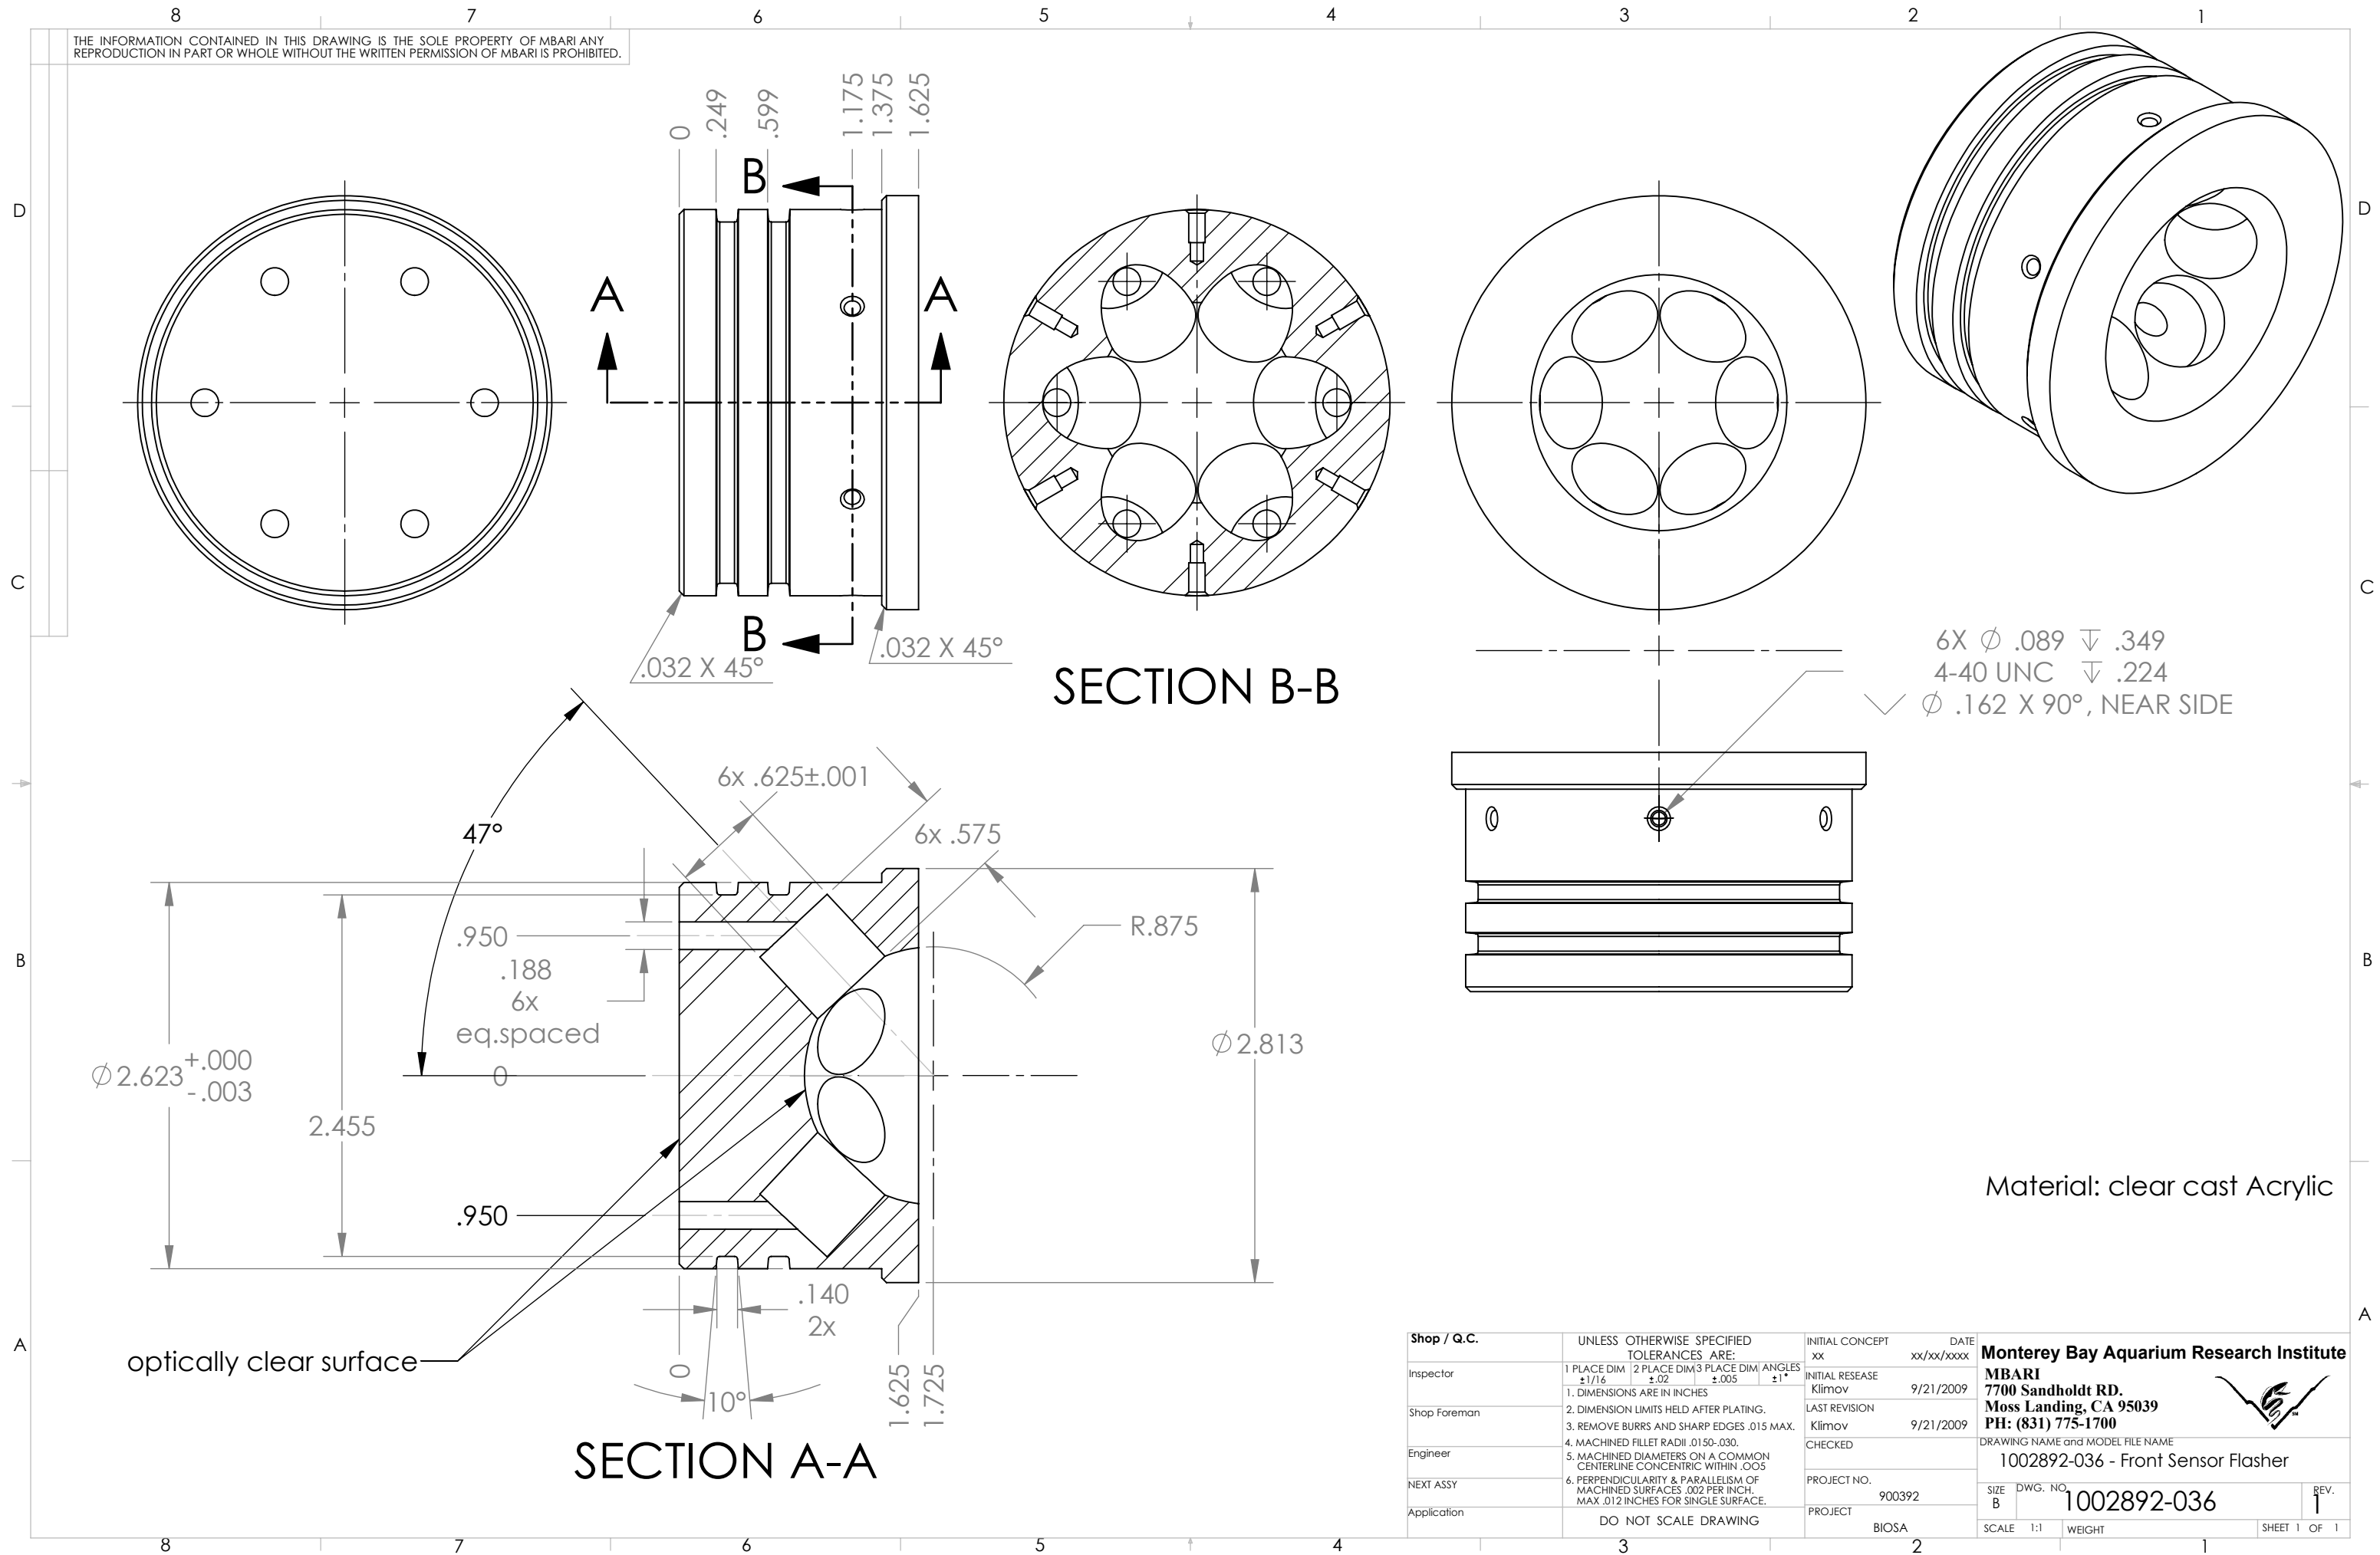

Shop / Q.C.	UNLESS OTHERWISE SPECIFIED TOLERANCES ARE:	INITIAL CONCEPT xx	DATE xx/xx/xxxx	Monterey Bay Aquarium Research Institute MBARI 7700 Sandholdt RD. Moss Landing, CA 95039 PH: (831) 775-1700	
Inspector	1 PLACE DIM ±1/16 2 PLACE DIM ±.02 3 PLACE DIM ±.005 ANGLES ±1°	INITIAL RESEAL Klimov	9/21/2009		
Shop Foreman	1. DIMENSIONS ARE IN INCHES 2. DIMENSION LIMITS HELD AFTER PLATING. 3. REMOVE BURRS AND SHARP EDGES .015 MAX.	LAST REVISION Klimov	9/21/2009	DRAWING NAME and MODEL FILE NAME 1002892-036 - Front Sensor Flasher	
Engineer	4. MACHINED FILLET RADII .0150-.030. 5. MACHINED DIAMETERS ON A COMMON CENTERLINE CONCENTRIC WITHIN .005.	CHECKED			
NEXT ASSY	6. PERPENDICULARITY & PARALLELISM OF MACHINED SURFACES .002 PER INCH. MAX .012 INCHES FOR SINGLE SURFACE.	PROJECT NO. 900392		SIZE B	DWG. NO. 1002892-036
Application	DO NOT SCALE DRAWING	PROJECT BIOSA		SCALE 1:1	WEIGHT
				SHEET 1 OF 1	REV. 1