
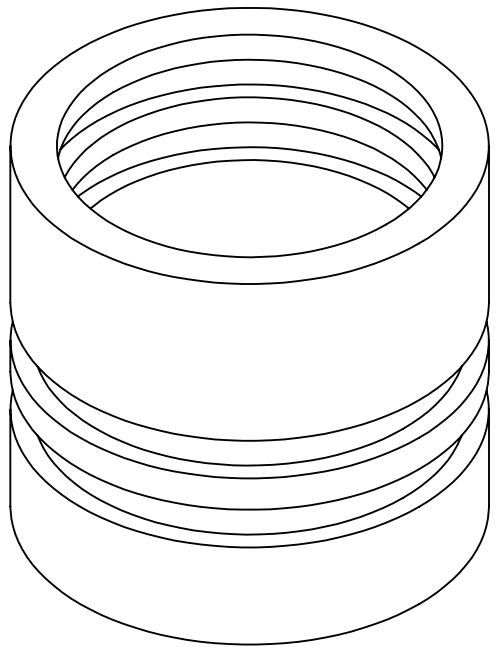
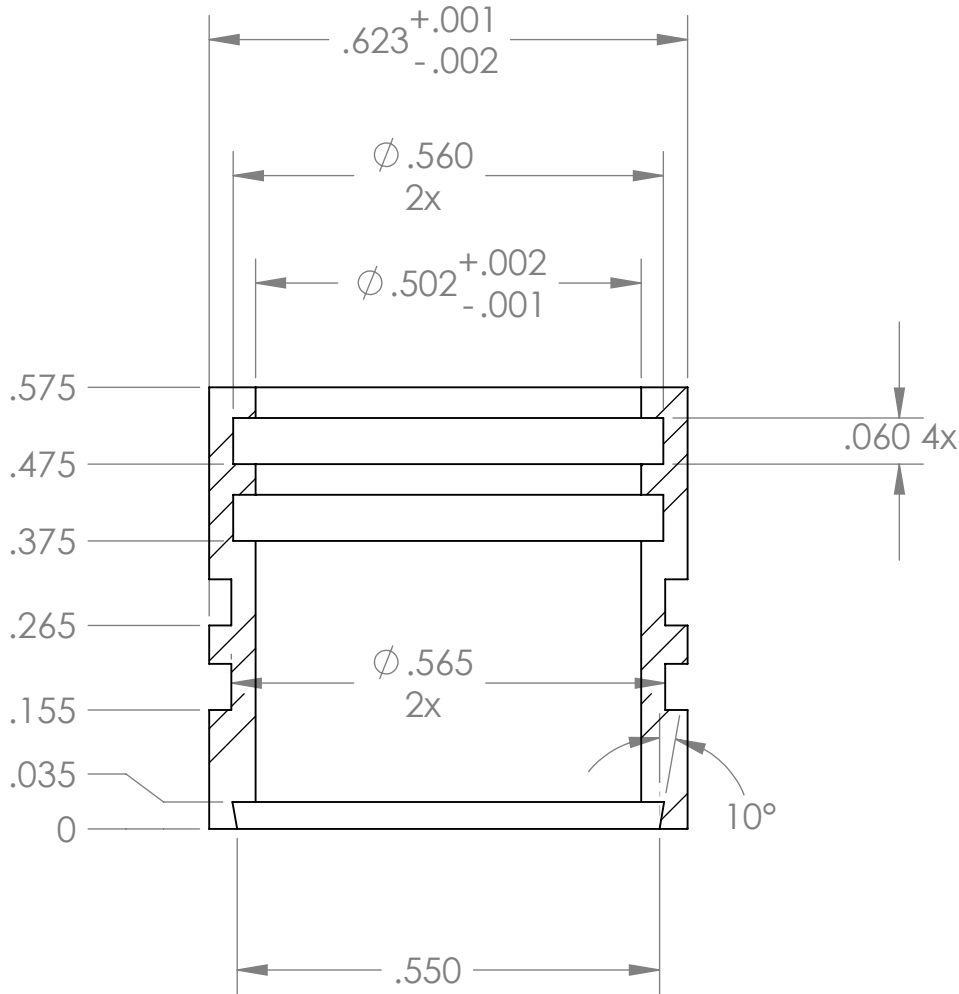


THE INFORMATION CONTAINED IN THIS DRAWING IS THE SOLE PROPERTY OF MBARI ANY REPRODUCTION IN PART OR WHOLE WITHOUT THE WRITTEN PERMISSION OF MBARI IS PROHIBITED.

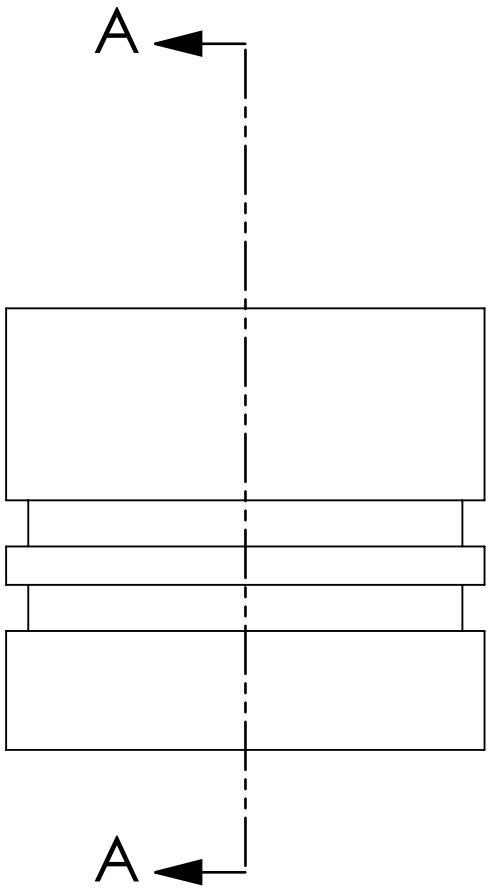

SECTION A-A

Material: Stainless Steel

Shop / Q.C.		UNLESS OTHERWISE SPECIFIED TOLERANCES ARE:		INITIAL CONCEPT xx 9/18/2009		Monterey Bay Aquarium Research Institute MBARI 7700 Sandholdt RD. Moss Landing, CA 95039 PH: (831) 775-1700 		
Inspector	1 PLACE DIM ±1/16	2 PLACE DIM ±.02	3 PLACE DIM ±.005	ANGLES ±1°	INITIAL RESEASE Klimov 9/21/2009			
Shop Foreman	1. DIMENSIONS ARE IN INCHES		LAST REVISION Klimov xx/xx/xxxx			DRAWING NAME and MODEL FILE NAME 1002892-037 - Flasher Barrel		
	2. DIMENSION LIMITS HELD AFTER PLATING.							
Engineer	3. REMOVE BURRS AND SHARP EDGES .015 MAX.		CHECKED					
	4. MACHINED FILLET RADII .0150-.030.							
NEXT ASSY	5. MACHINED DIAMETERS ON A COMMON CENTERLINE CONCENTRIC WITHIN .005		PROJECT NO. 900392			SIZE B DWG. NO. 1002892-037 REV. 1		
	6. PERPENDICULARITY & PARALLELISM OF MACHINED SURFACES .002 PER INCH. MAX .012 INCHES FOR SINGLE SURFACE.							
Application	DO NOT SCALE DRAWING		PROJECT BIOSA			SCALE 4:1 WEIGHT SHEET 1 OF 1		