
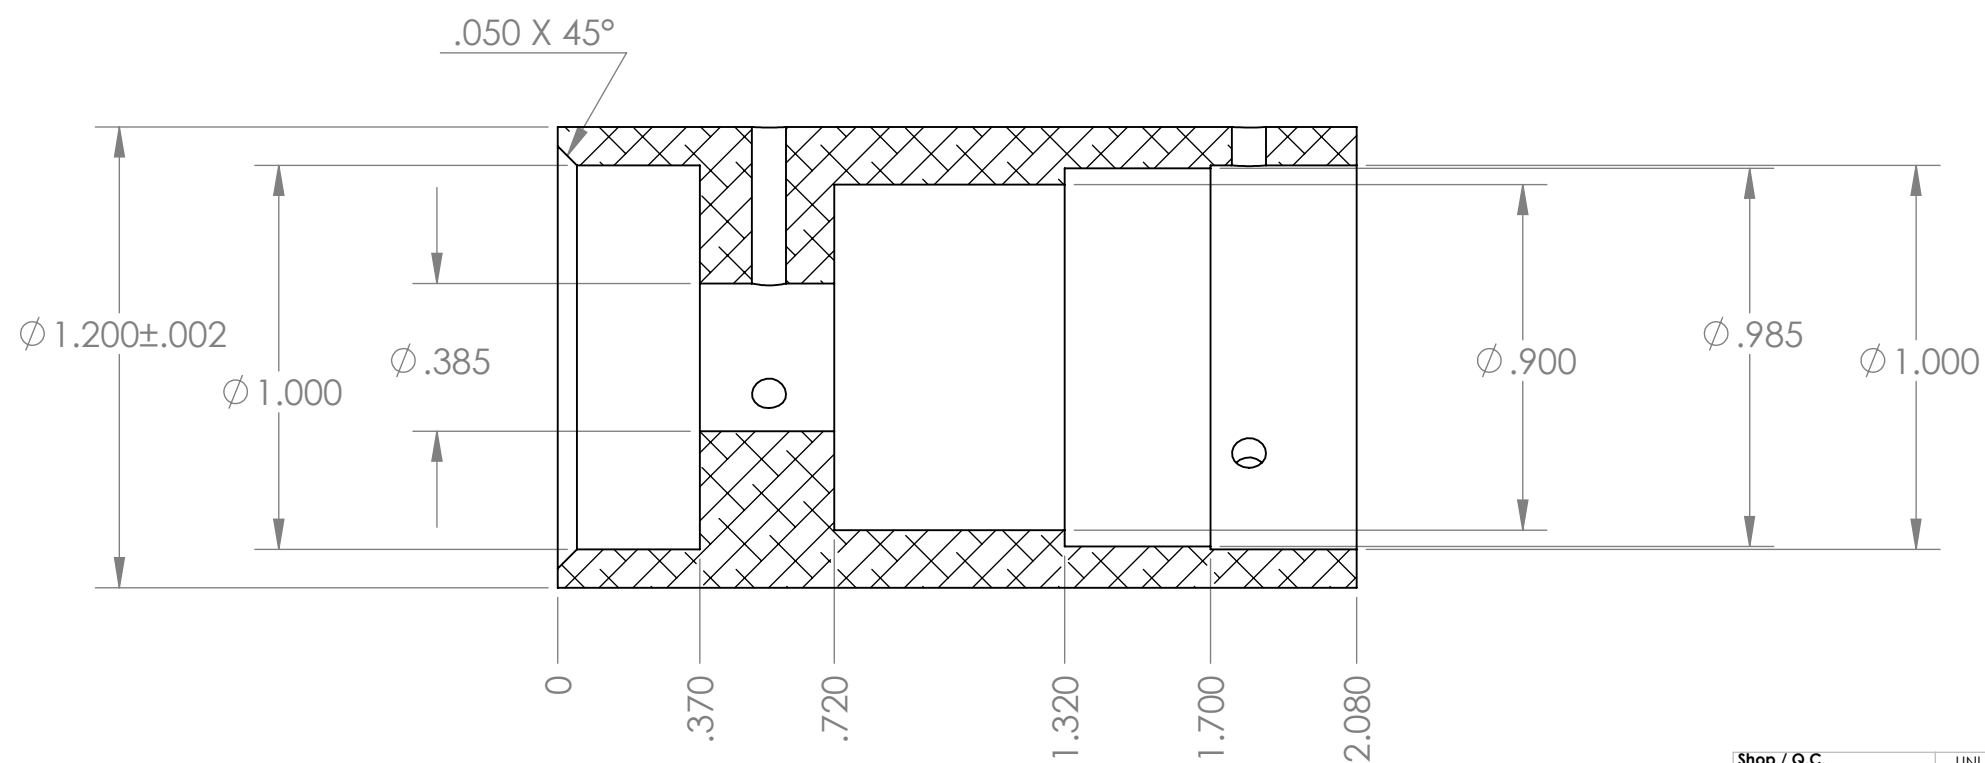
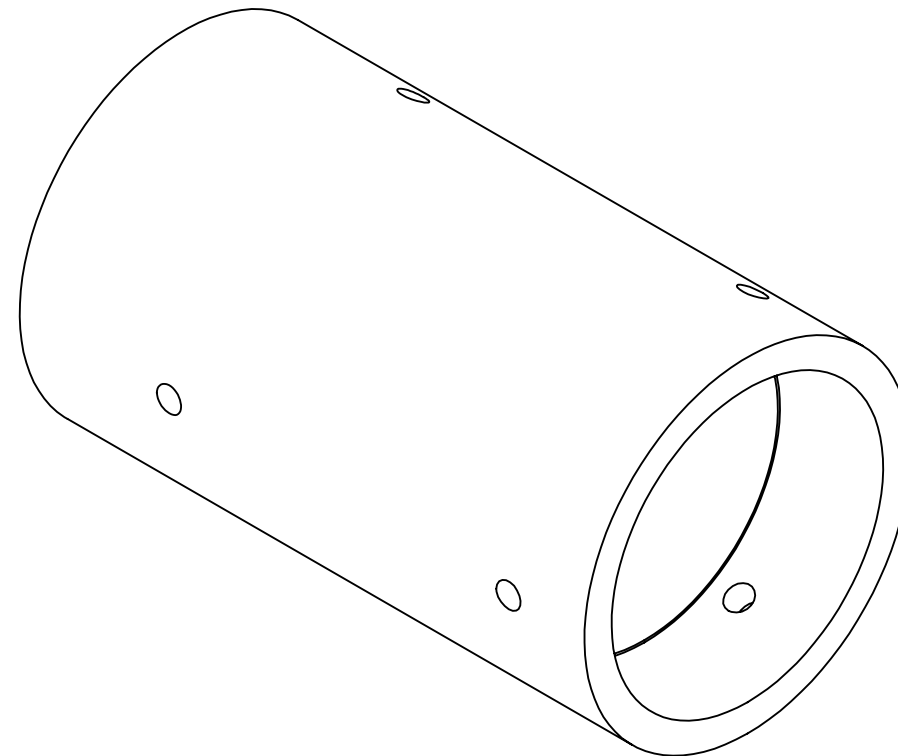


THE INFORMATION CONTAINED IN THIS DRAWING IS THE SOLE PROPERTY OF MBARI ANY REPRODUCTION IN PART OR WHOLE WITHOUT THE WRITTEN PERMISSION OF MBARI IS PROHIBITED.

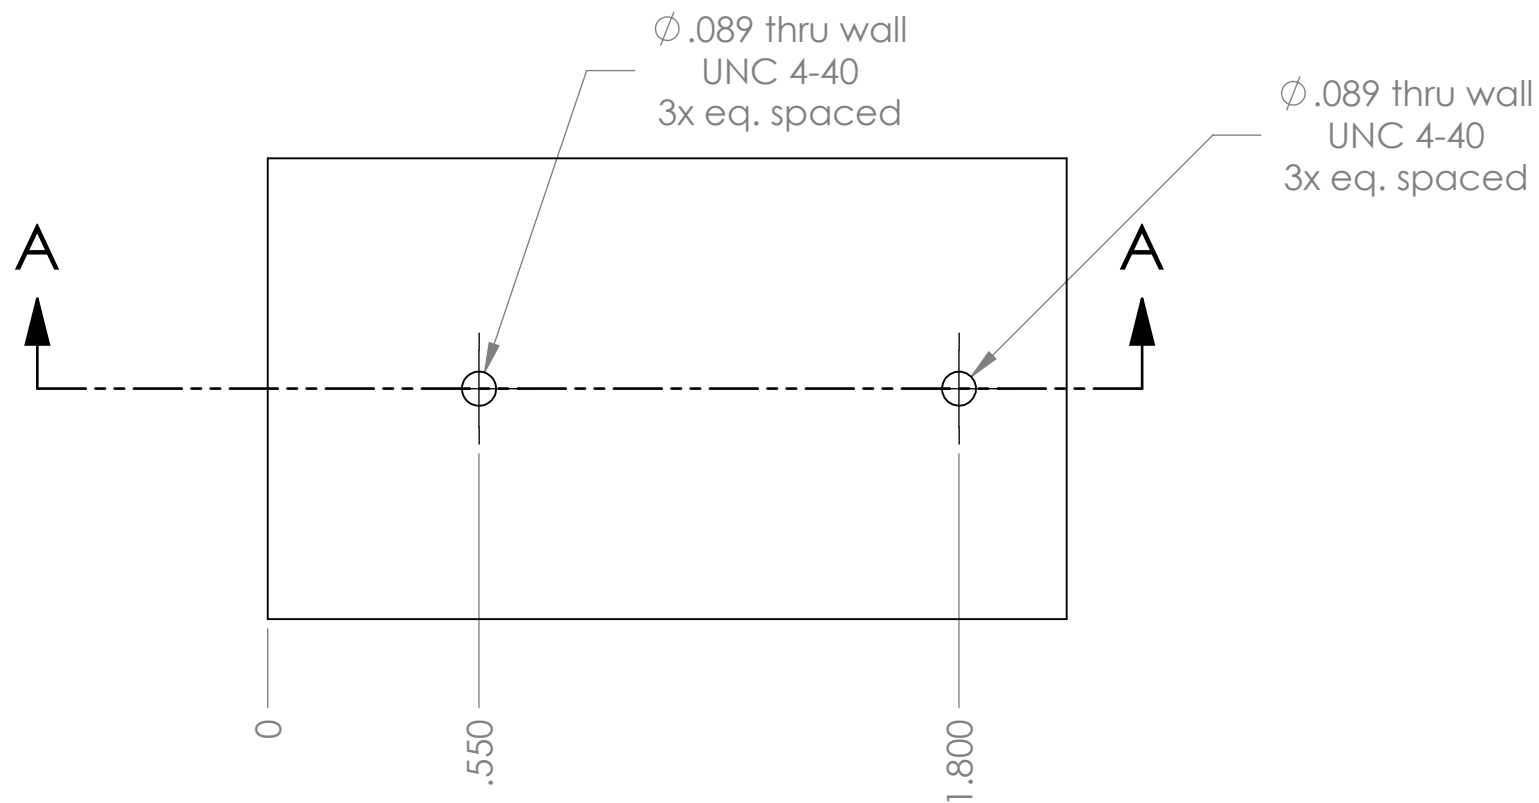

Material: Black Delrin

SECTION A-A

Shop / Q.C.		UNLESS OTHERWISE SPECIFIED TOLERANCES ARE:		INITIAL CONCEPT Klimov	DATE xx/xx/xxxx	Monterey Bay Aquarium Research Institute				
Inspector	1 PLACE DIM ±1/16	2 PLACE DIM ±.02	3 PLACE DIM ±.005	ANGLES ±1°	INITIAL RELEASE Klimov	09/21/2009	MBARI 7700 Sandholdt RD. Moss Landing, CA 95039 PH: (831) 775-1700			
Shop Foreman	1. DIMENSIONS ARE IN INCHES 2. DIMENSION LIMITS HELD AFTER PLATING. 3. REMOVE BURRS AND SHARP EDGES .015 MAX.				LAST REVISION Klimov	xx/xx/xxxx				
Engineer	4. MACHINED FILLET RADII .0150-.030. 5. MACHINED DIAMETERS ON A COMMON CENTERLINE CONCENTRIC WITHIN .005				CHECKED	DRAWING NAME and MODEL FILE NAME 1002892-041 - FS Light Guide Ferrule				
NEXT ASSY	6. PERPENDICULARITY & PARALLELISM OF MACHINED SURFACES .002 PER INCH. MAX .012 INCHES FOR SINGLE SURFACE.				PROJECT NO. 900392	SIZE B	DWG. NO. 1002892-041	REV. 0		
Application	DO NOT SCALE DRAWING				PROJECT BIO5A	SCALE 2:1	WEIGHT	SHEET 1 OF 1		