


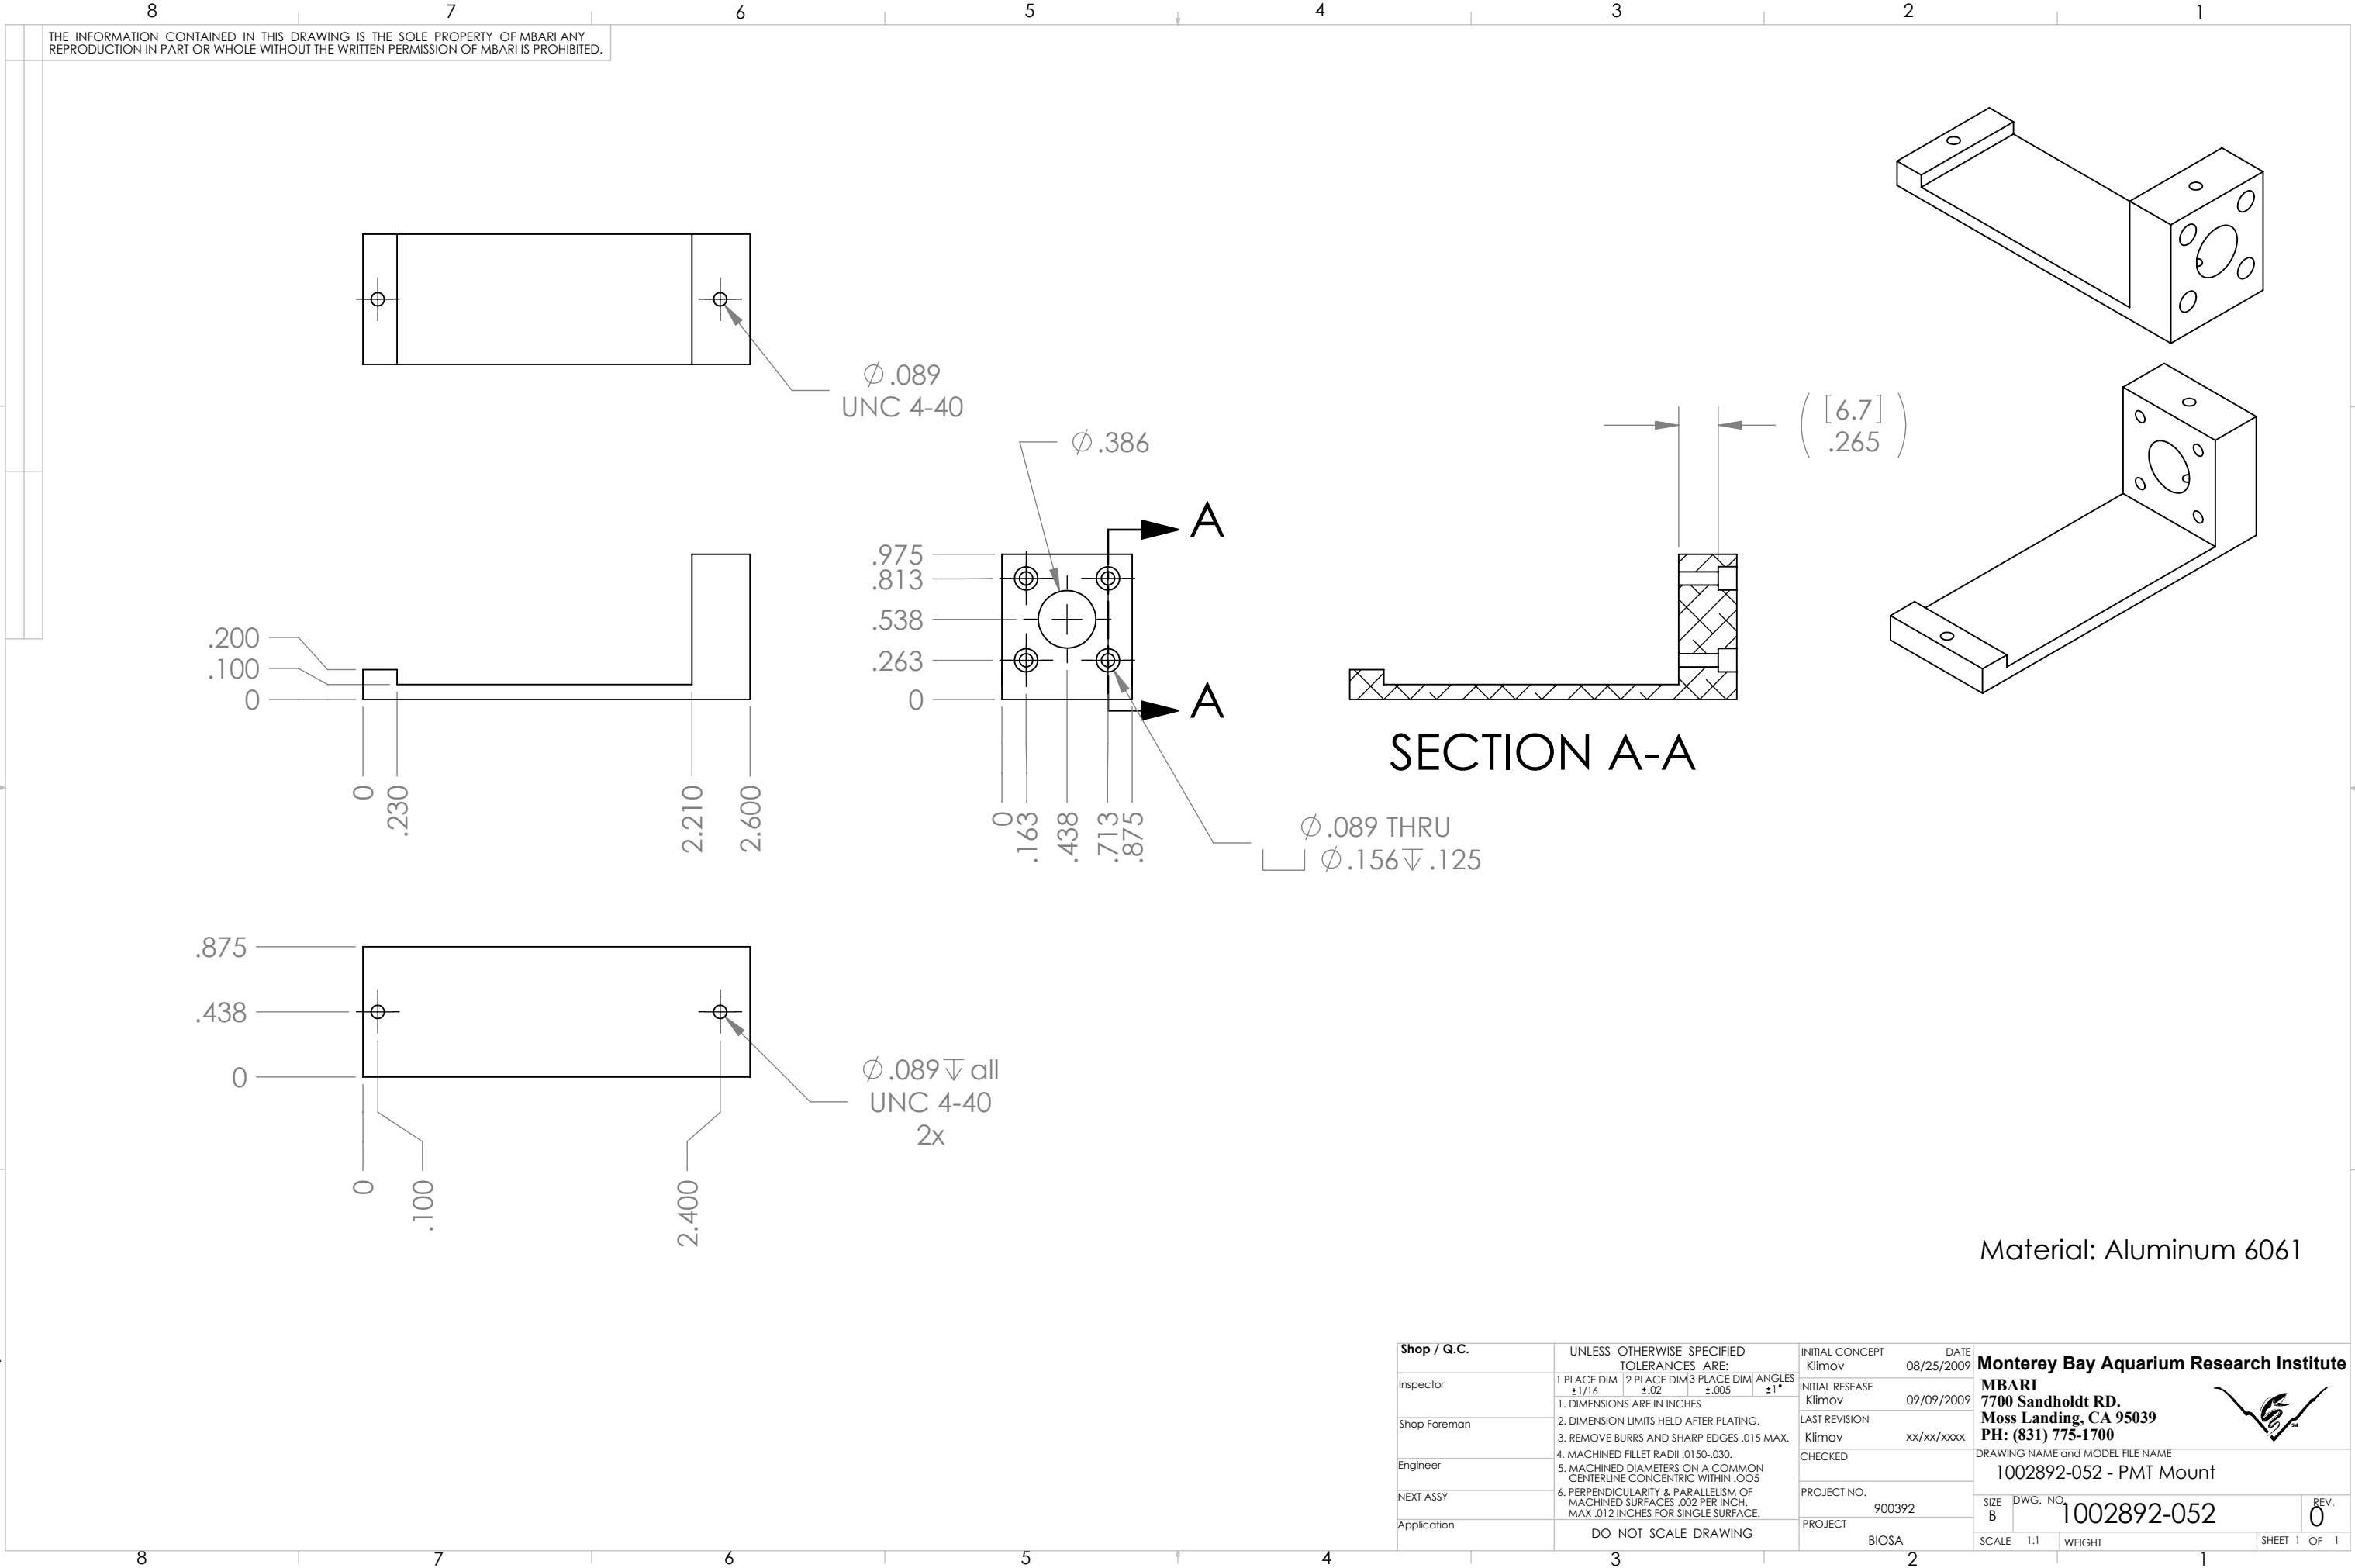

Shop / Q.C.	UNLESS OTHERWISE SPECIFIED TOLERANCES ARE:	INITIAL CONCEPT Klimov	DATE 08/25/2009	Monterey Bay Aquarium Research Institute MBARI 7700 Sandholdt RD. Moss Landing, CA 95039 PH: (831) 775-1700		
Inspector	1 PLACE DIM $\pm 1/16$ 2 PLACE DIM $\pm .02$ 3 PLACE DIM $\pm .005$ ANGLES $\pm 1^\circ$	INITIAL RESEAL Klimov	DATE 09/09/2009			
Shop Foreman	1. DIMENSIONS ARE IN INCHES	LAST REVISION Klimov	DATE xx/xx/xxxx	DRAWING NAME and MODEL FILE NAME 1002892-052 - PMT Mount		
Engineer	2. DIMENSION LIMITS HELD AFTER PLATING.	CHECKED				
NEXT ASSY	3. REMOVE BURRS AND SHARP EDGES .015 MAX.	PROJECT NO. 900392		SIZE B	DWG. NO. 1002892-052	REV. 0
Application	4. MACHINED FILLET RADII .0150-.030.	PROJECT BIOSA		SCALE 1:1	WEIGHT	SHEET 1 OF 1
	5. MACHINED DIAMETERS ON A COMMON CENTERLINE CONCENTRIC WITHIN .005.					
	6. PERPENDICULARITY & PARALLELISM OF MACHINED SURFACES .002 PER INCH. MAX .012 INCHES FOR SINGLE SURFACE.					
	DO NOT SCALE DRAWING					