

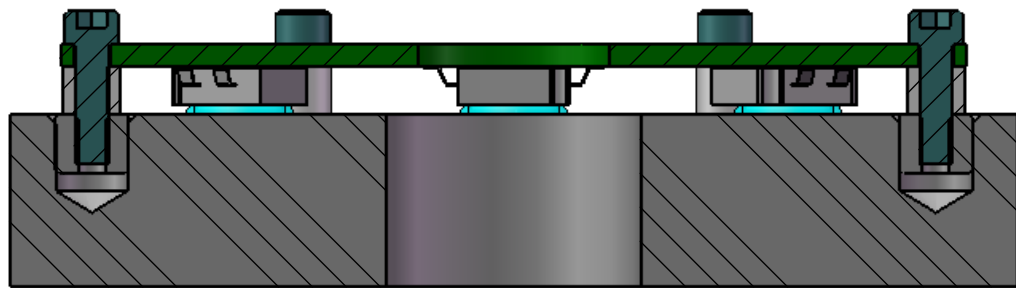



THE INFORMATION CONTAINED IN THIS DRAWING IS THE SOLE PROPERTY OF MBARI. ANY REPRODUCTION IN PART OR WHOLE WITHOUT THE WRITTEN PERMISSION OF MBARI IS PROHIBITED.

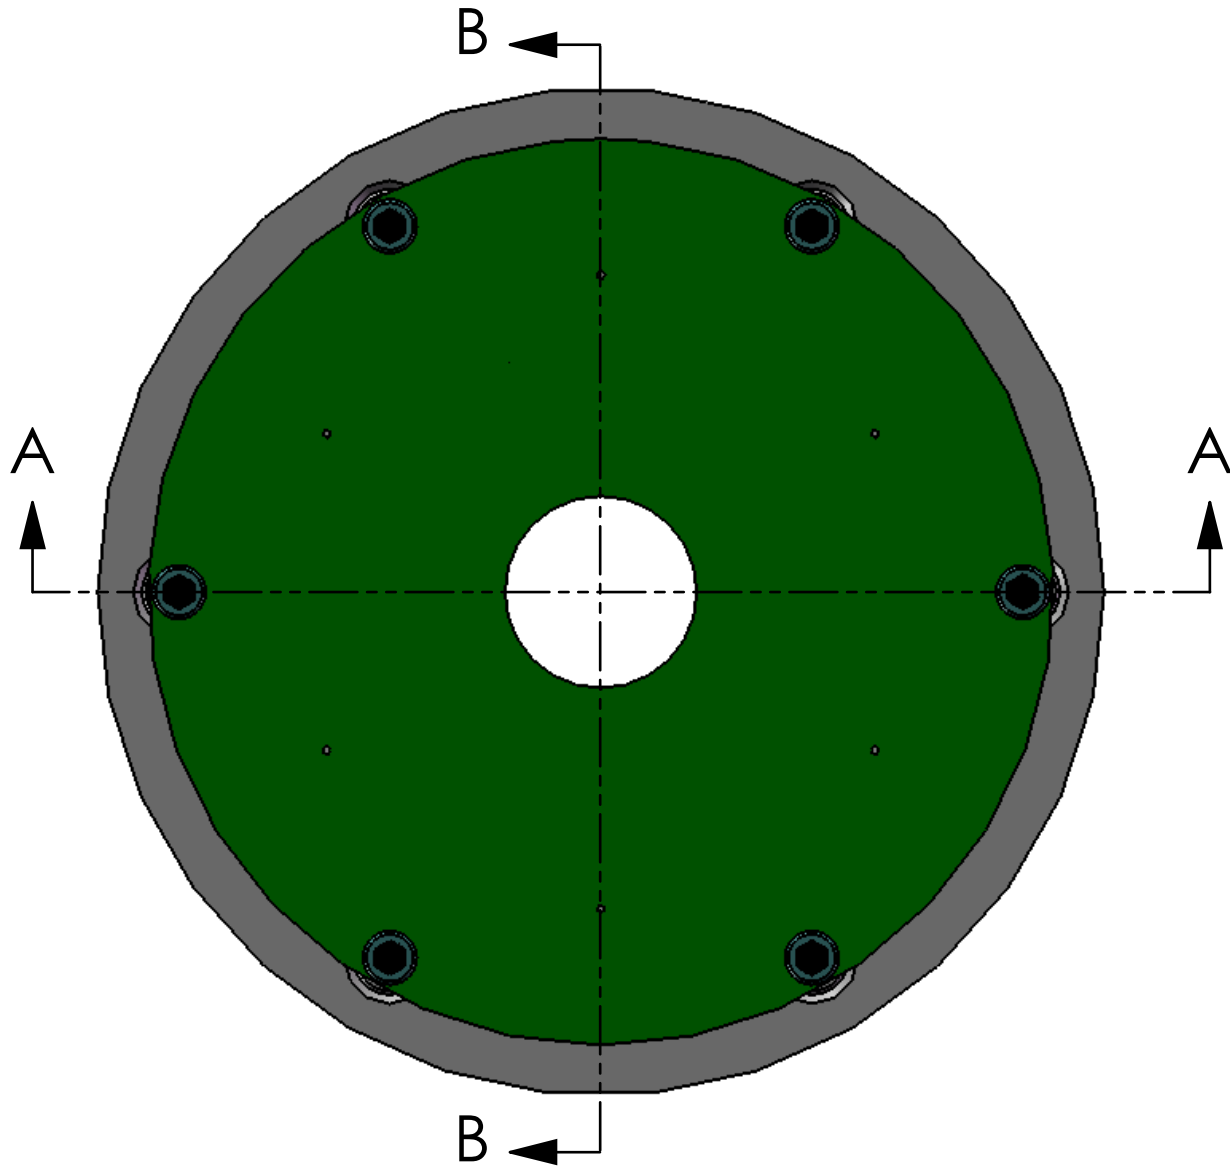

SECTION A-A

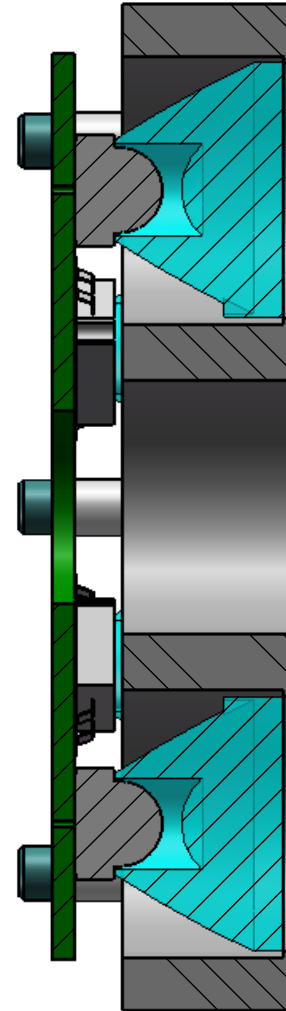

SECTION B-B

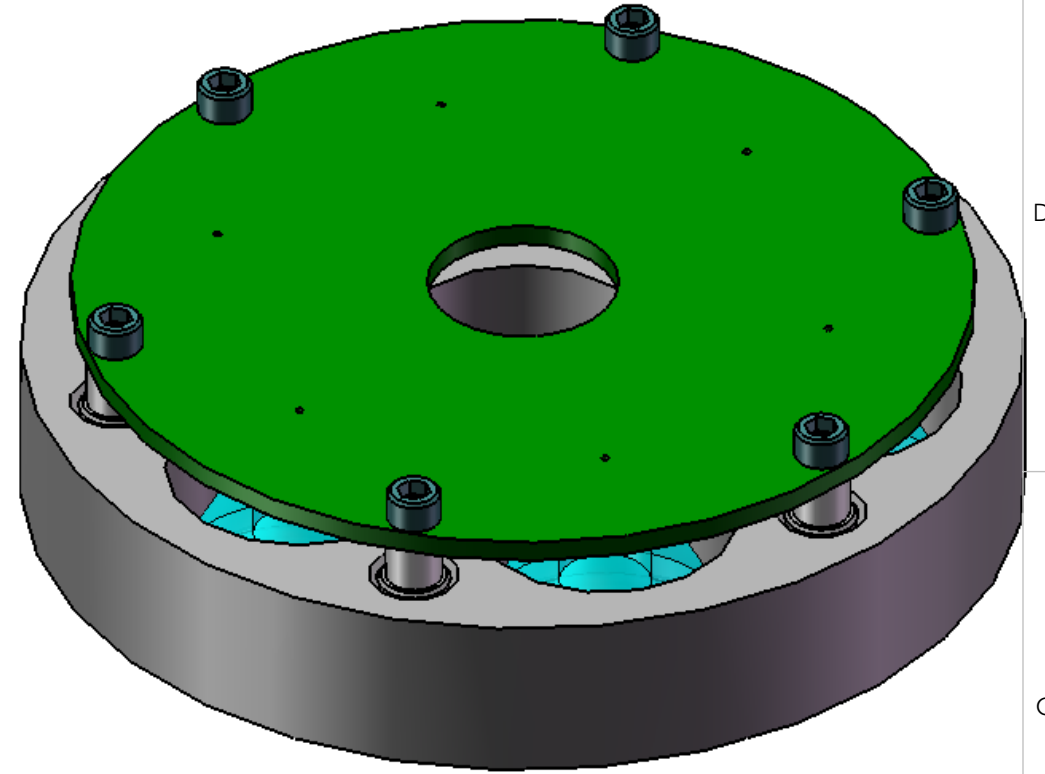

Shop / Q.C.		UNLESS OTHERWISE SPECIFIED TOLERANCES ARE:		INITIAL RELEASE	DATE	Monterey Bay Aquarium Research Institute		
Inspector		1 PLACE DIM $\pm 1/16$	2 PLACE DIM $\pm .02$	3 PLACE DIM $\pm .005$	xx			
Shop Foreman		1. DIMENSIONS ARE IN INCHES		CONCEPT	xx	MBARI 7700 Sandholdt RD. Moss Landing, CA 95039 PH: (831) 775-1700		
Engineer		2. DIMENSION LIMITS HELD AFTER PLATING.		LAST REVISION	xx/xx/xxxx			
NEXT ASSY		3. REMOVE BURRS AND SHARP EDGES .015 MAX.		CHECKED		DRAWING NAME and MODEL FILE NAME 1002892-AS10 - Flasher Assembly		
Application		4. MACHINED FILLET RADII .0150-.030.		PROJECT NO.	900392			
		5. MACHINED DIAMETERS ON A COMMON CENTERLINE CONCENTRIC WITHIN .005		PROJECT	BIOSA	SIZE B	DWG. NO. 1002892-AS10	REV. 0
		6. PERPENDICULARITY & PARALLELISM OF MACHINED SURFACES .002 PER INCH. MAX .012 INCHES FOR SINGLE SURFACE.		DO NOT SCALE DRAWING		SCALE 2:1	WEIGHT	SHEET 1 OF 1