

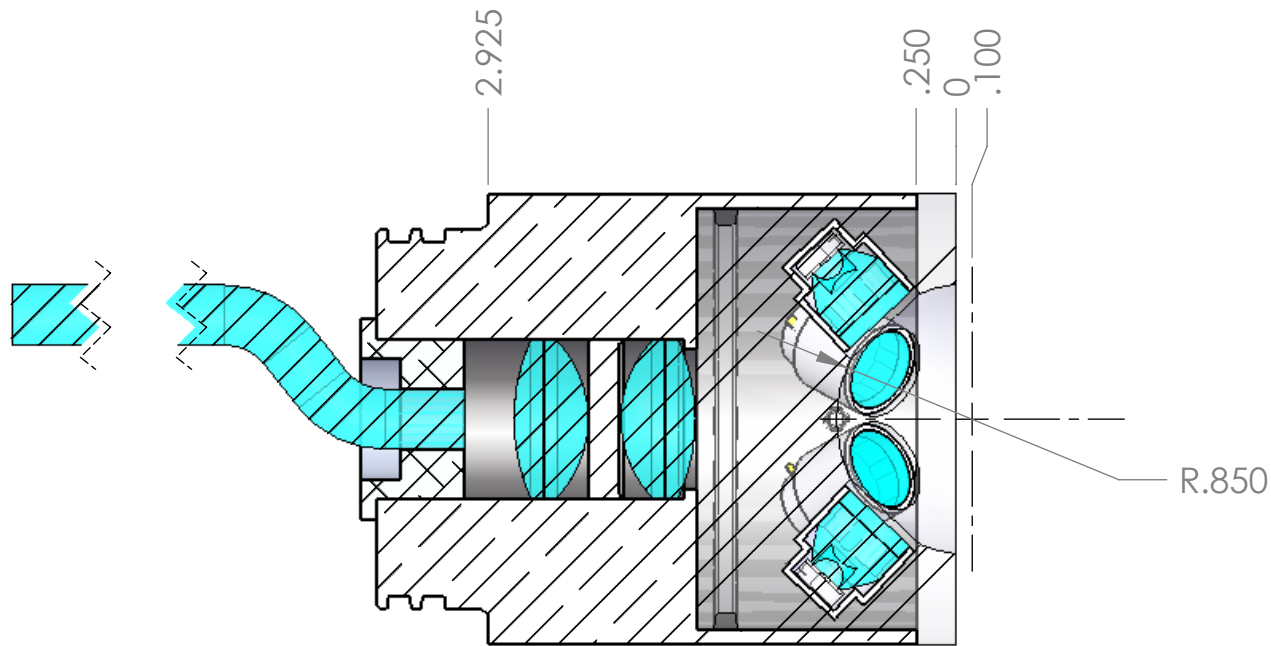


THE INFORMATION CONTAINED IN THIS DRAWING IS THE SOLE PROPERTY OF MBARI. ANY REPRODUCTION IN PART OR WHOLE WITHOUT THE WRITTEN PERMISSION OF MBARI IS PROHIBITED.

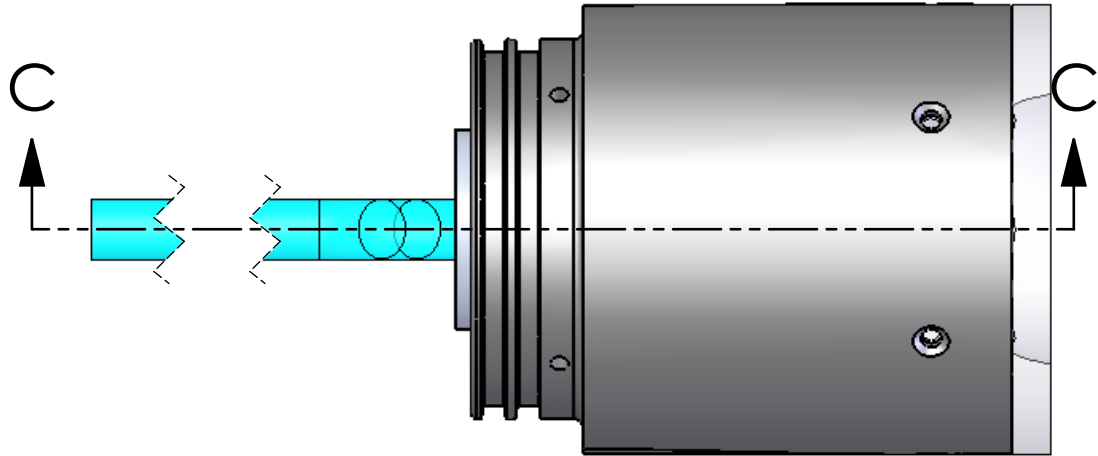

SECTION C-C

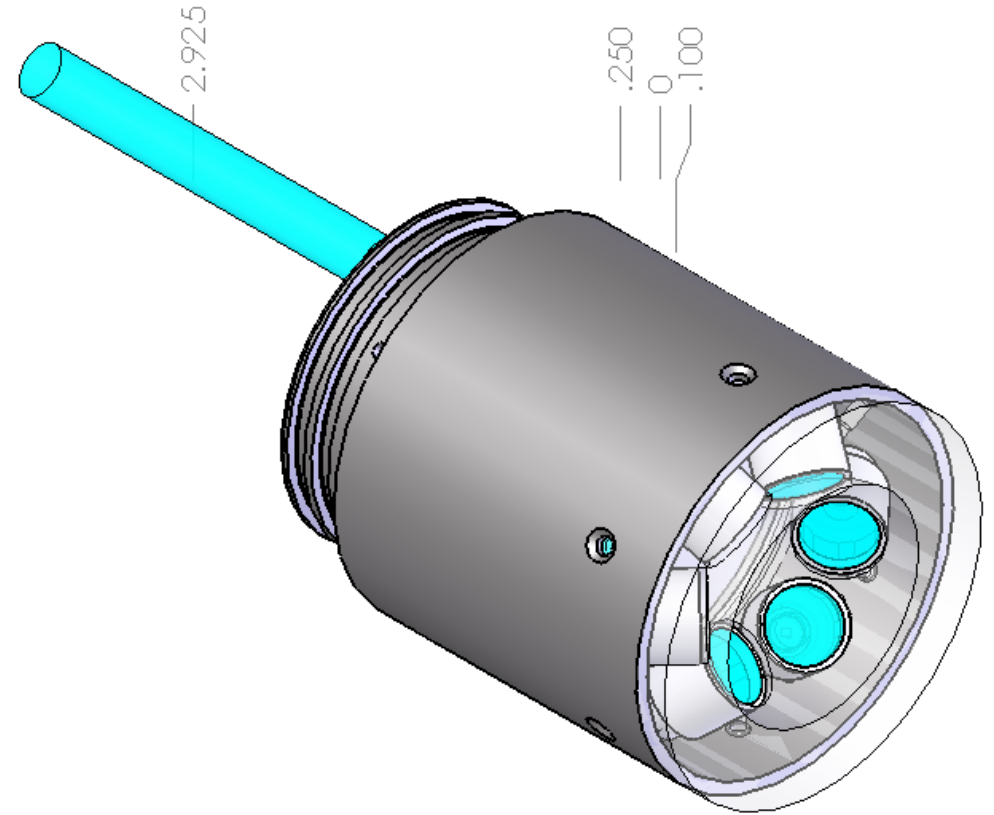

Shop / Q.C.	UNLESS OTHERWISE SPECIFIED TOLERANCES ARE:	INITIAL CONCEPT Klimov	DATE xx/xx/xxxx	Monterey Bay Aquarium Research Institute MBARI 7700 Sandholdt RD. Moss Landing, CA 95039 PH: (831) 775-1700	
Inspector	1 PLACE DIM $\pm 1/16$ 2 PLACE DIM $\pm .02$ 3 PLACE DIM $\pm .005$ ANGLES $\pm 1^\circ$	INITIAL RESEAL Klimov	xx/xx/xxxx		
Shop Foreman	1. DIMENSIONS ARE IN INCHES 2. DIMENSION LIMITS HELD AFTER PLATING. 3. REMOVE BURRS AND SHARP EDGES .015 MAX.	LAST REVISION Klimov	xx/xx/xxxx	DRAWING NAME and MODEL FILE NAME 1002892-AS13 - Front Sensor Assembly	
Engineer	4. MACHINED FILLET RADII .0150-.030. 5. MACHINED DIAMETERS ON A COMMON CENTERLINE CONCENTRIC WITHIN .005	CHECKED			
NEXT ASSY	6. PERPENDICULARITY & PARALLELISM OF MACHINED SURFACES .002 PER INCH. MAX .012 INCHES FOR SINGLE SURFACE.	PROJECT NO. 900392		SIZE B	DWG. NO. 1002892-AS13
Application	DO NOT SCALE DRAWING	PROJECT BIOSA		SCALE 1:1.2	WEIGHT 0
				SHEET 1 OF 1	REV. 0