



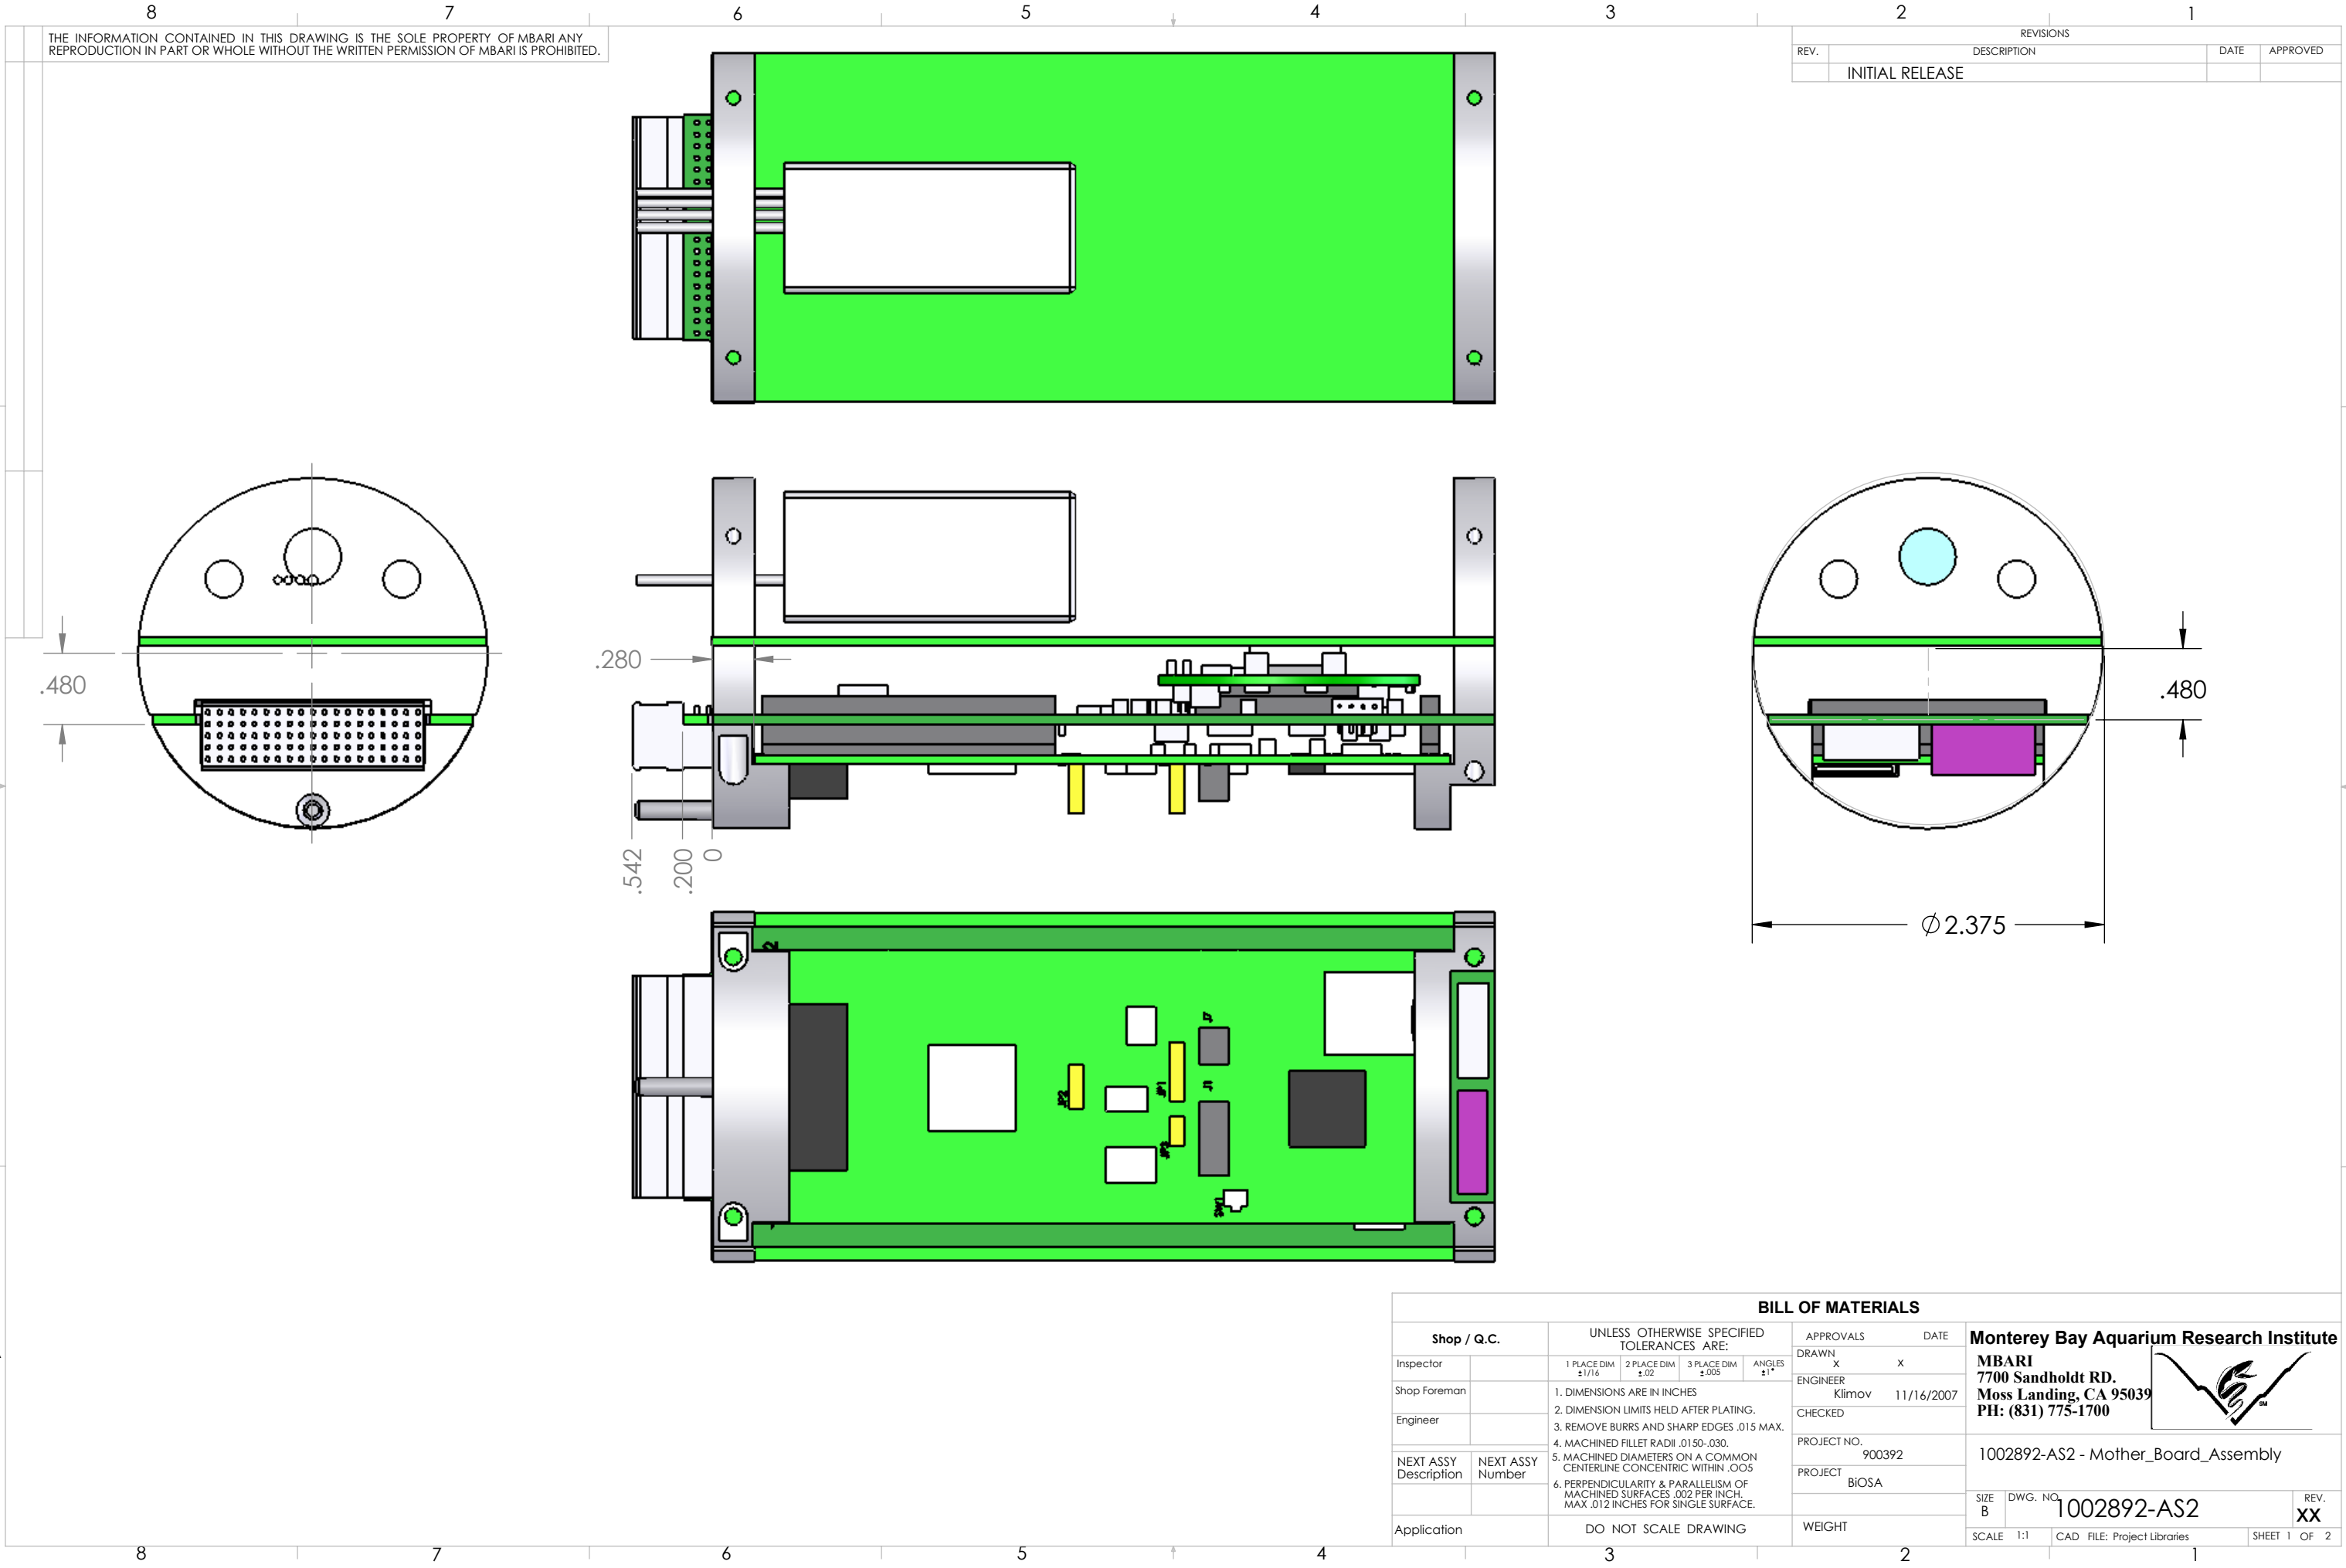

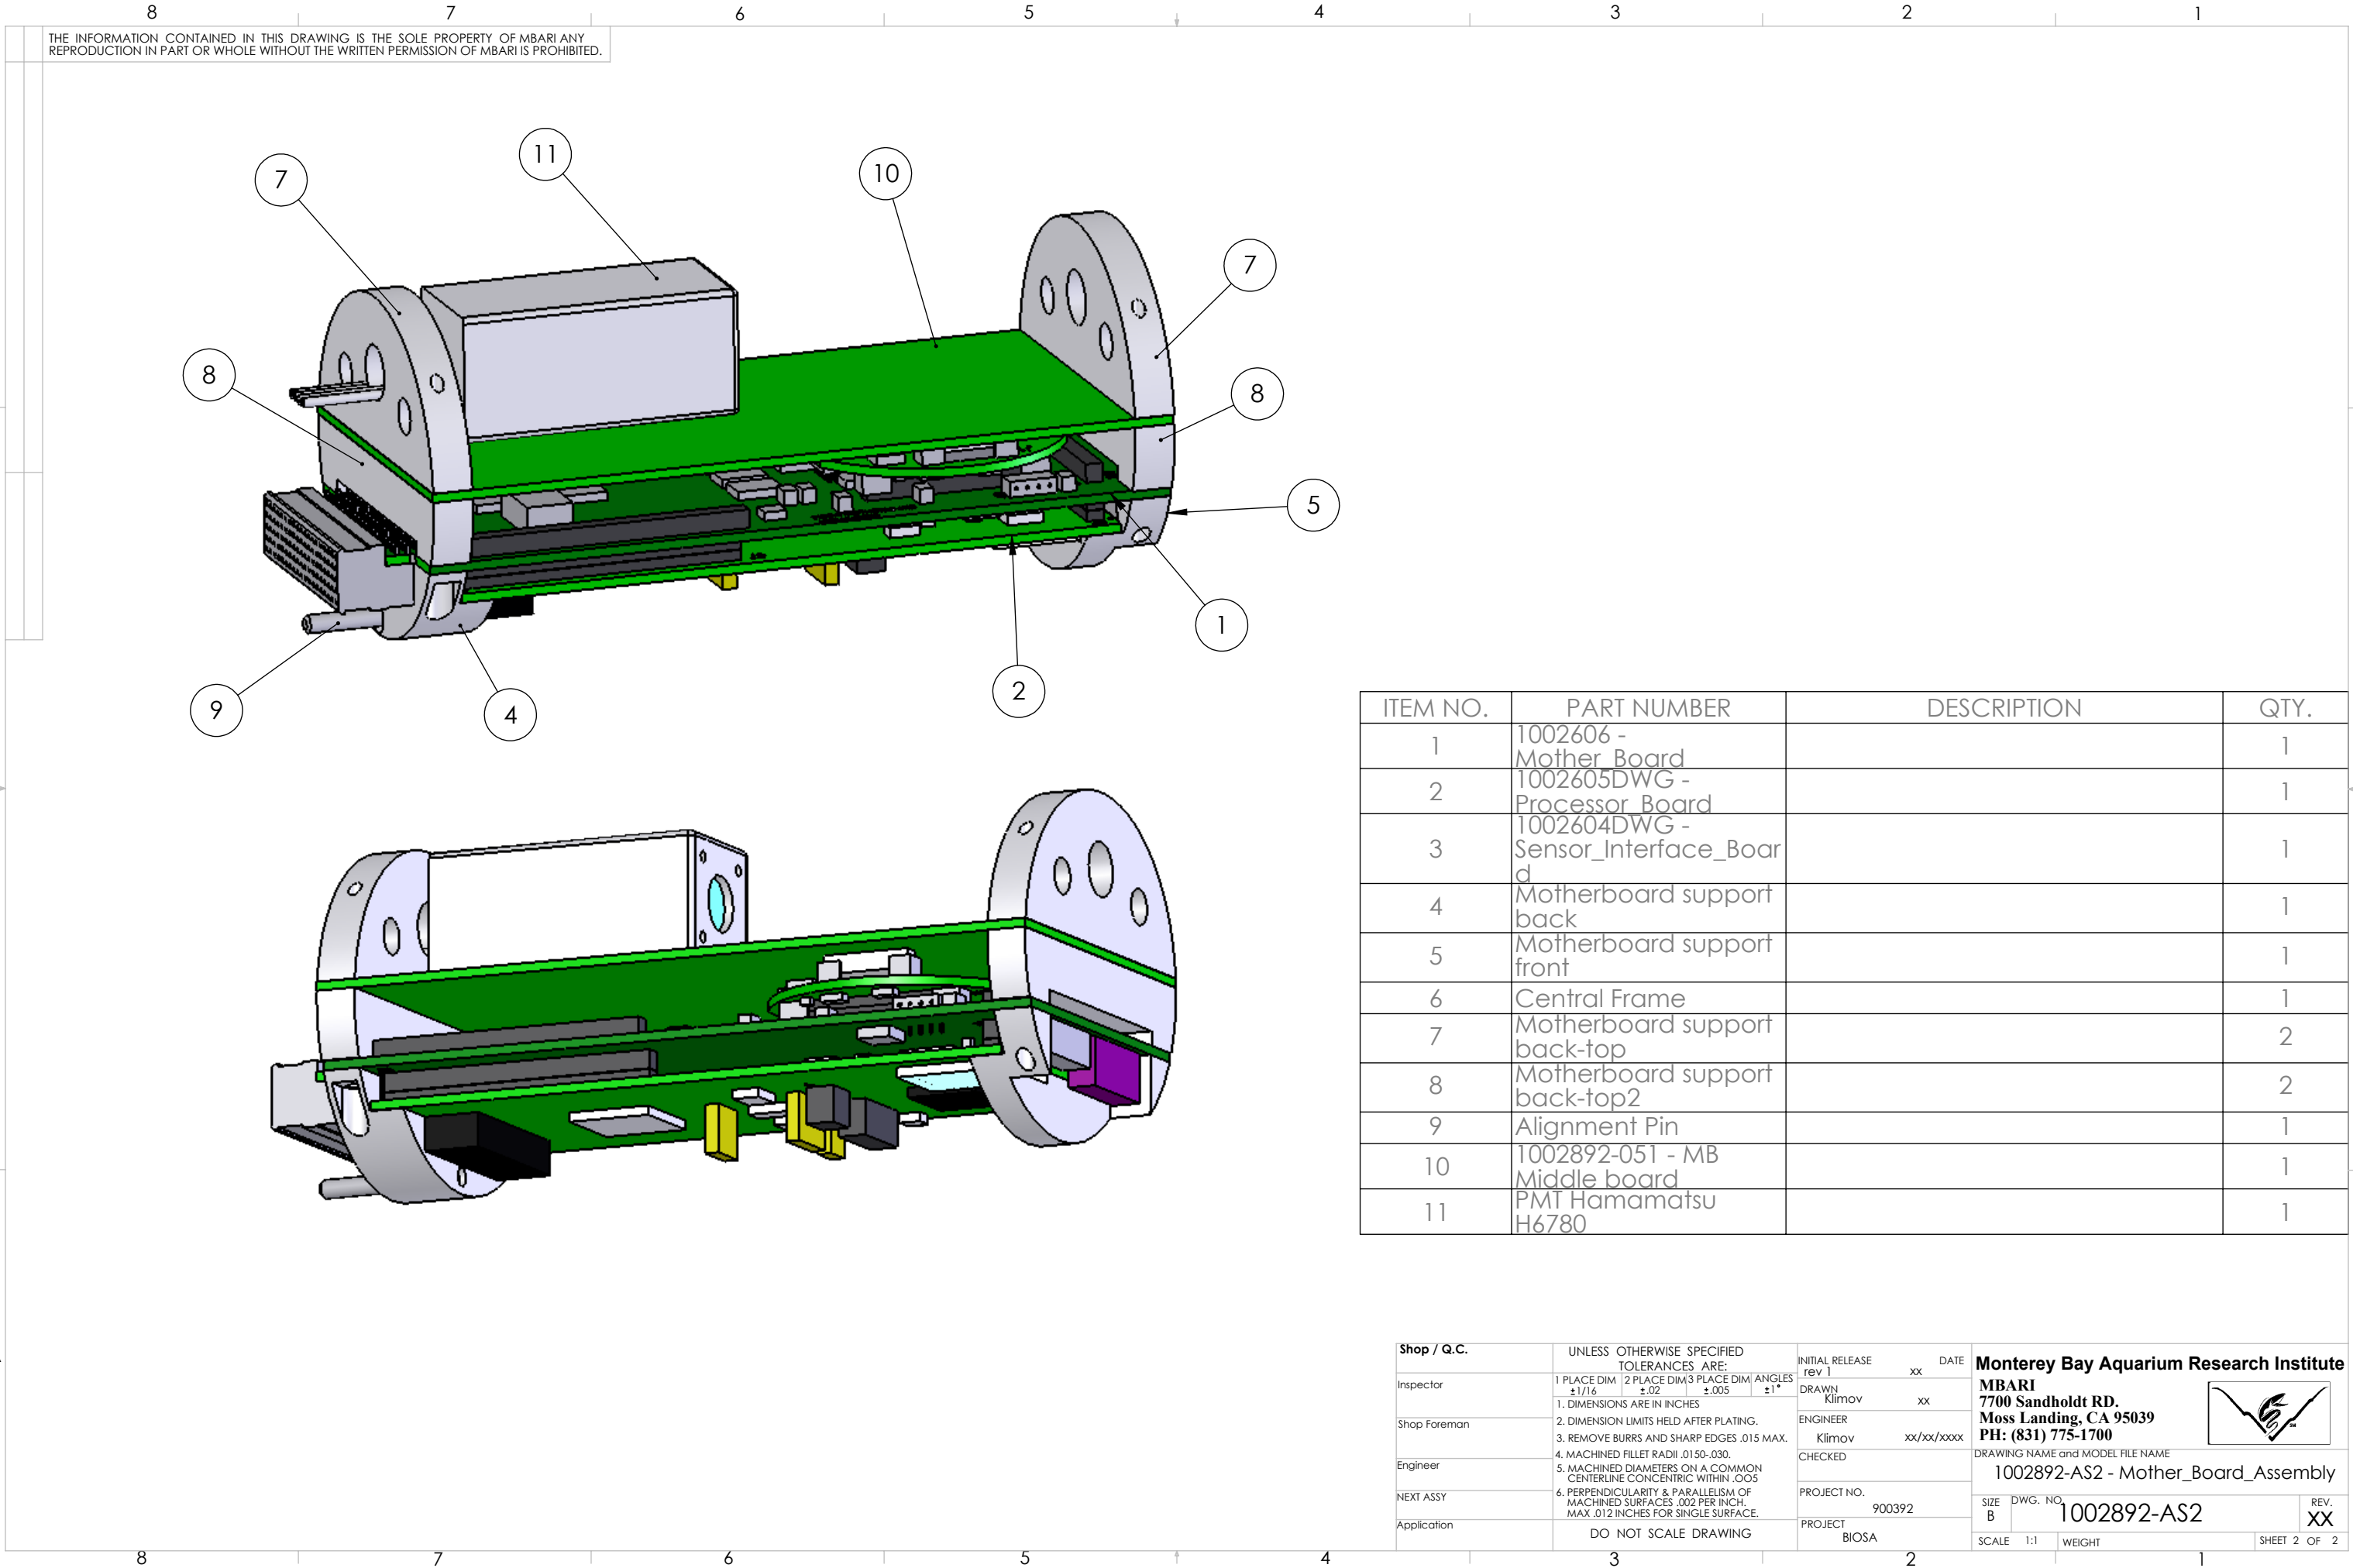

ITEM NO.	PART NUMBER	DESCRIPTION	QTY.
1	1002606 - Mother Board		1
2	1002605DWG - Processor Board		1
3	1002604DWG - Sensor Interface Board		1
4	Motherboard support back		1
5	Motherboard support front		1
6	Central Frame		1
7	Motherboard support back-top		2
8	Motherboard support back-top2		2
9	Alignment Pin		1
10	1002892-051 - MB Middle board		1
11	PMT Hamamatsu H6780		1

Shop / Q.C.		UNLESS OTHERWISE SPECIFIED TOLERANCES ARE:		INITIAL RELEASE rev 1		DATE xx		Monterey Bay Aquarium Research Institute MBARI 7700 Sandholdt RD. Moss Landing, CA 95039 PH: (831) 775-1700 									
Inspector		1 PLACE DIM ±1/16		2 PLACE DIM ±.02		3 PLACE DIM ±.005						ANGLES ±1°		DRAWN Klimov		xx	
Shop Foreman		1. DIMENSIONS ARE IN INCHES		2. DIMENSION LIMITS HELD AFTER PLATING.		3. REMOVE BURRS AND SHARP EDGES .015 MAX.						4. MACHINED FILLET RADII .0150-.030.		ENGINEER Klimov		xx/xx/xxxx	
Engineer		5. MACHINED DIAMETERS ON A COMMON CENTERLINE CONCENTRIC WITHIN .005		6. PERPENDICULARITY & PARALLELISM OF MACHINED SURFACES .002 PER INCH. MAX .012 INCHES FOR SINGLE SURFACE.		CHECKED						PROJECT NO. 900392		DRAWING NAME and MODEL FILE NAME 1002892-AS2 - Mother_Board_Assembly			
NEXT ASSY		Application		DO NOT SCALE DRAWING		PROJECT BIO5A		SIZE B		DWG. NO. 1002892-AS2		REV. XX					
								SCALE 1:1		WEIGHT		SHEET 2 OF 2					