

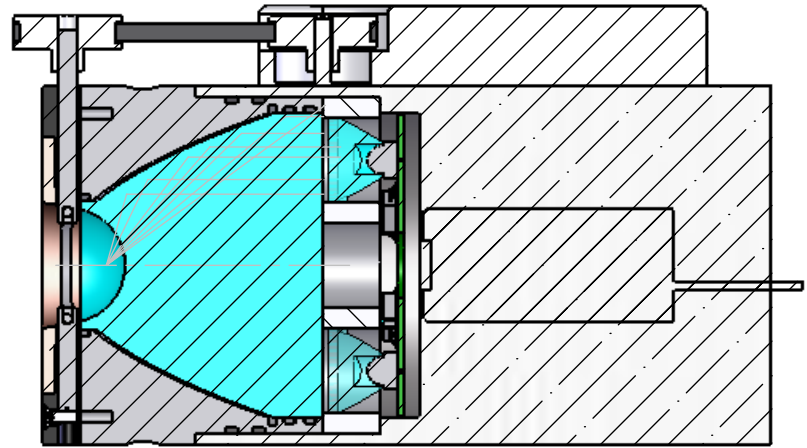
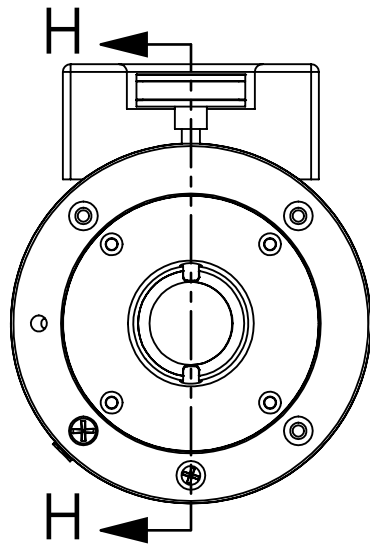


THE INFORMATION CONTAINED IN THIS DRAWING IS THE SOLE PROPERTY OF MBARI. ANY REPRODUCTION IN PART OR WHOLE WITHOUT THE WRITTEN PERMISSION OF MBARI IS PROHIBITED.

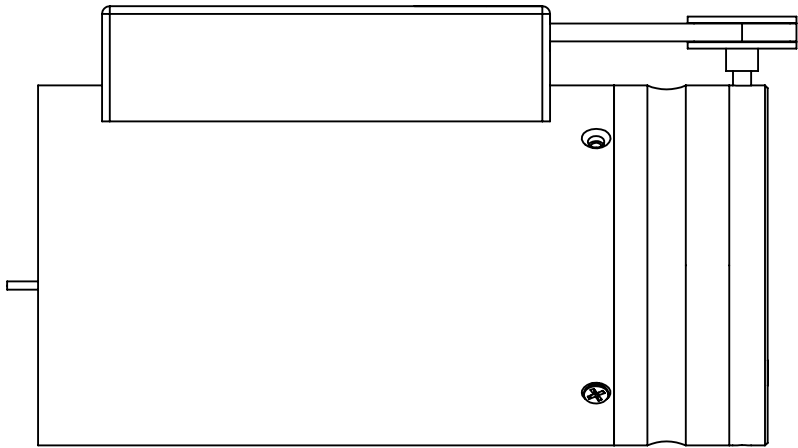

SECTION H-H

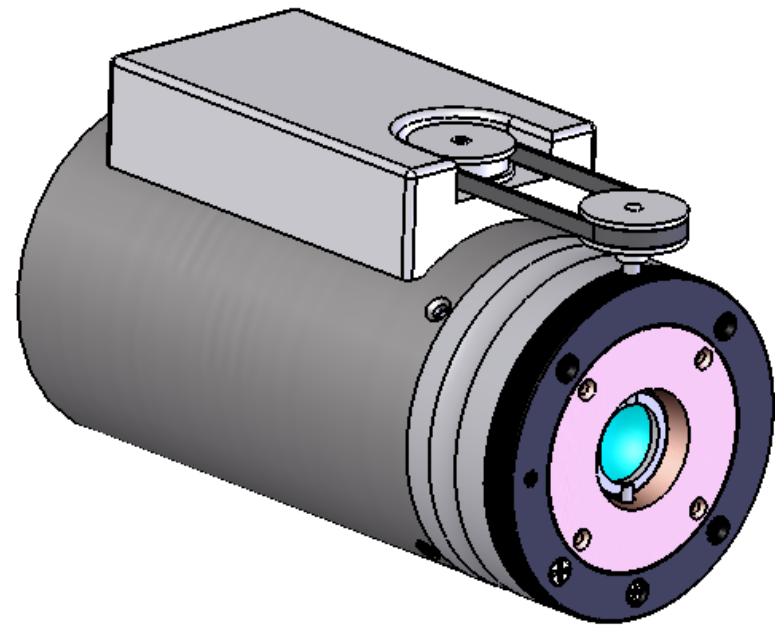

Shop / Q.C.		UNLESS OTHERWISE SPECIFIED TOLERANCES ARE:			INITIAL RELEASE	DATE	Monterey Bay Aquarium Research Institute		
Inspector		1 PLACE DIM	2 PLACE DIM	3 PLACE DIM	ANGLES	rev 1			
		$\pm 1/16$	$\pm .02$	$\pm .005$	$\pm 1^\circ$		MBARI 7700 Sandholdt RD. Moss Landing, CA 95039 PH: (831) 775-1700		
Shop Foreman		1. DIMENSIONS ARE IN INCHES				DRAWN Klimov	xx		
		2. DIMENSION LIMITS HELD AFTER PLATING.				ENGINEER Klimov			
Engineer		3. REMOVE BURRS AND SHARP EDGES .015 MAX.				CHECKED	xx/xx/xxxx		
		4. MACHINED FILLET RADII .0150-.030.							
NEXT ASSY		5. MACHINED DIAMETERS ON A COMMON CENTERLINE CONCENTRIC WITHIN .005				PROJECT NO.	900392		
		6. PERPENDICULARITY & PARALLELISM OF MACHINED SURFACES .002 PER INCH. MAX .012 INCHES FOR SINGLE SURFACE.				PROJECT BIOSA			
Application		DO NOT SCALE DRAWING					DRAWING NAME and MODEL FILE NAME 1002892-AS6 - Front Sensor Assembly		
						SIZE B	DWG. NO.	1002892-xxx	REV. 1
						SCALE 1:1.5	WEIGHT		SHEET 1 OF 1