

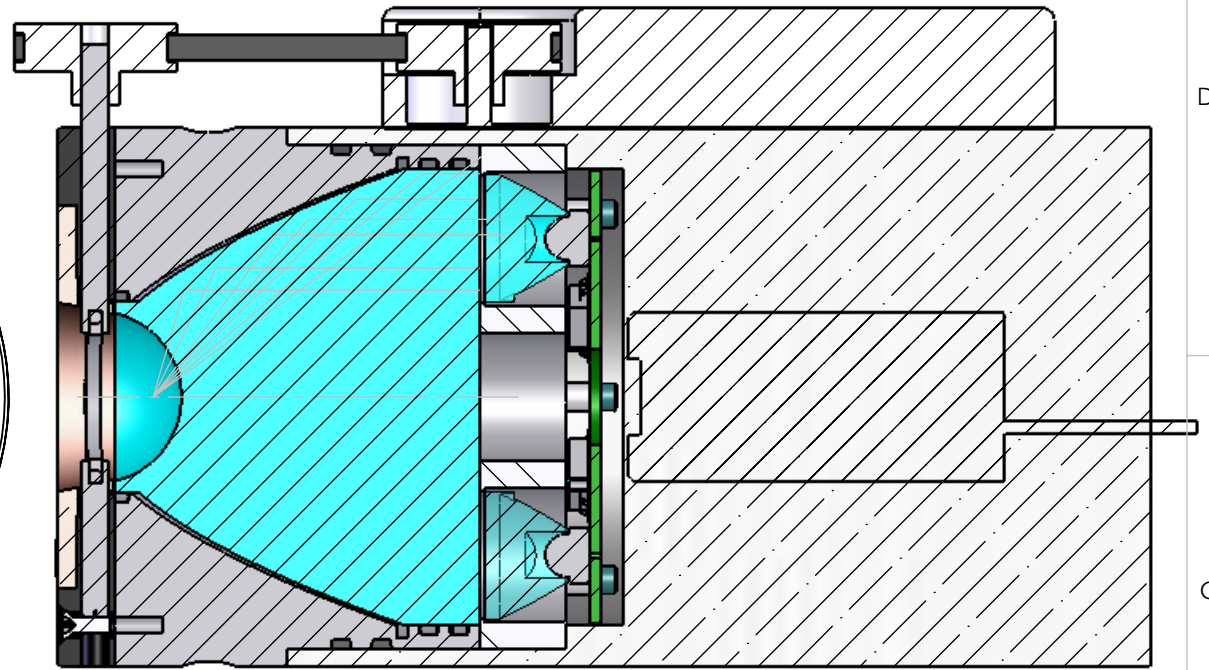
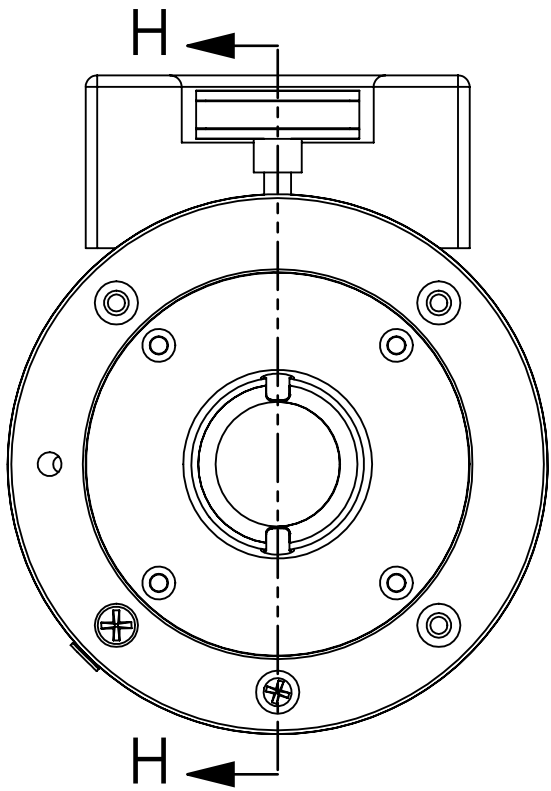



THE INFORMATION CONTAINED IN THIS DRAWING IS THE SOLE PROPERTY OF MBARI. ANY REPRODUCTION IN PART OR WHOLE WITHOUT THE WRITTEN PERMISSION OF MBARI IS PROHIBITED.

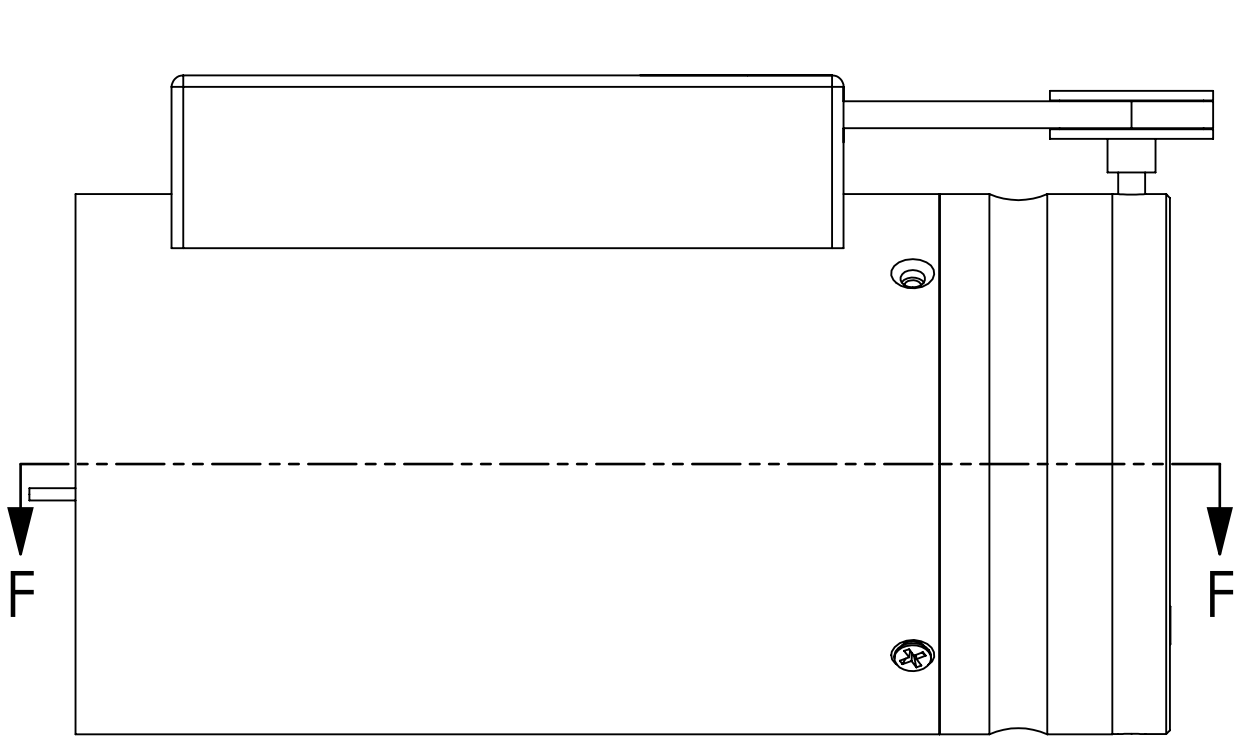

SECTION H-H

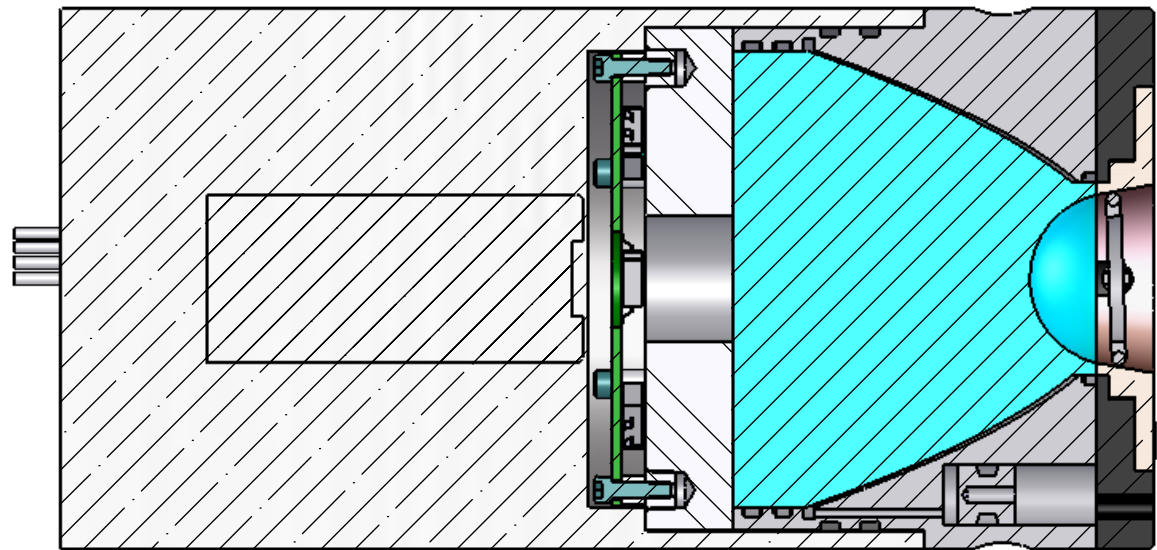

SECTION F-F

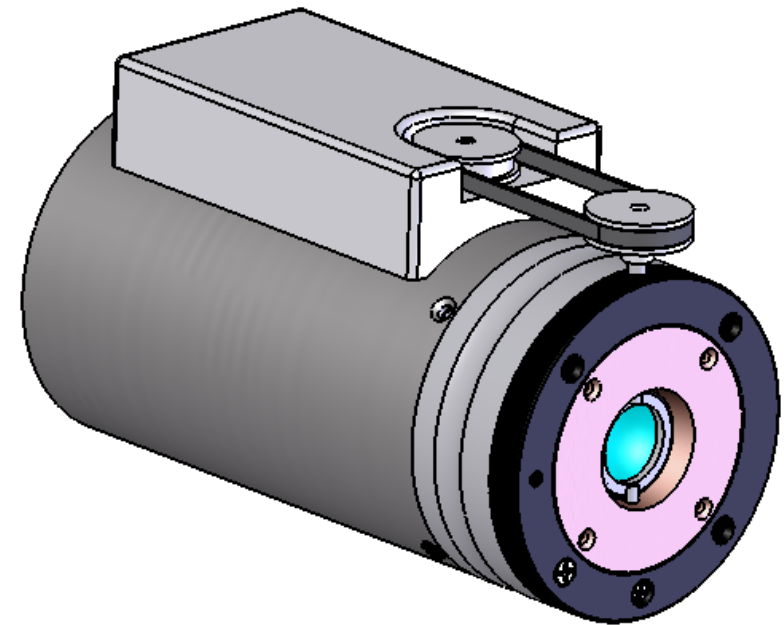

Shop / Q.C.		UNLESS OTHERWISE SPECIFIED TOLERANCES ARE:		INITIAL RELEASE	DATE	Monterey Bay Aquarium Research Institute	
Inspector		1 PLACE DIM	2 PLACE DIM	3 PLACE DIM	ANGLES		
		$\pm 1/16$	$\pm .02$	$\pm .005$	$\pm 1^\circ$	rev 1	4/20/2006
Shop Foreman		1. DIMENSIONS ARE IN INCHES				DRAWN	xx
		2. DIMENSION LIMITS HELD AFTER PLATING.				ENGINEER	
		3. REMOVE BURRS AND SHARP EDGES .015 MAX.				Klimov	xx/xx/xxxx
Engineer		4. MACHINED FILLET RADII .0150-.030.				CHECKED	
NEXT ASSY		5. MACHINED DIAMETERS ON A COMMON CENTERLINE CONCENTRIC WITHIN .005.				DRAWING NAME and MODEL FILE NAME	
Application		6. PERPENDICULARITY & PARALLELISM OF MACHINED SURFACES .002 PER INCH. MAX .012 INCHES FOR SINGLE SURFACE.				1002892-AS6 - Front Sensor Assembly	
		DO NOT SCALE DRAWING				PROJECT NO.	
						PROJECT	BIOSA
						SIZE	B
						DWG. NO.	1002892-xxx
						SCALE	1:1
						WEIGHT	
						SHEET	1 OF 1
						REV.	1