


MOTHERBOARD INTERFACE

Match with J5 on Motherboard


J1A

FINGERBOARD/MB CONN

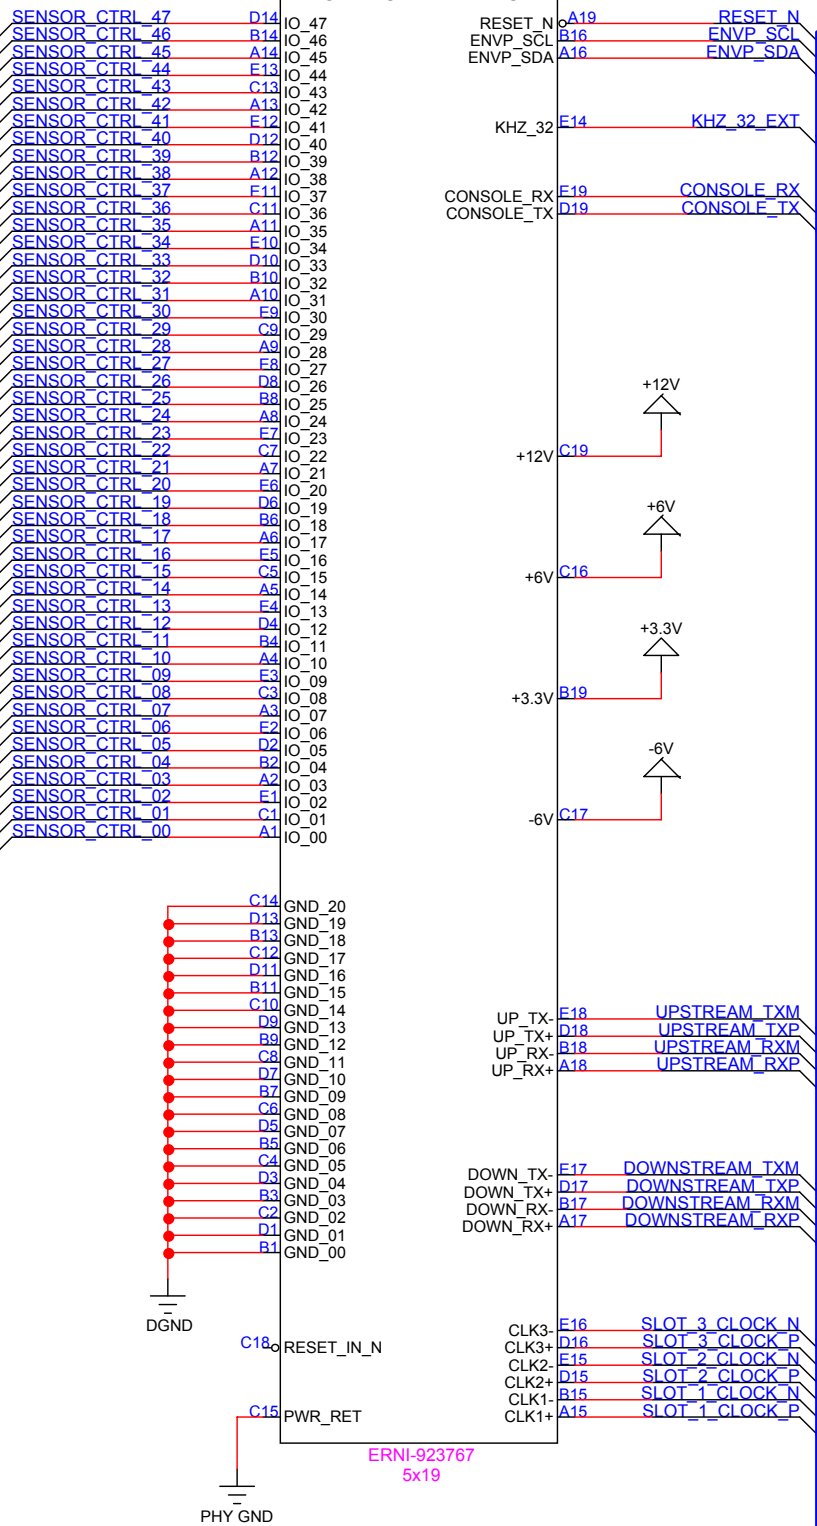


J1B

FINGERBOARD/MB CONN SHRD

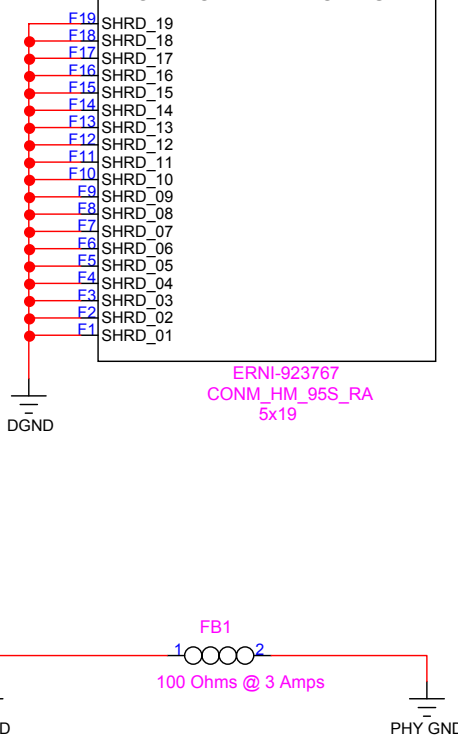


I2C POWER CONTROL AND 32KHZ DISTRIBUTION


I2C Address = "0100000R"

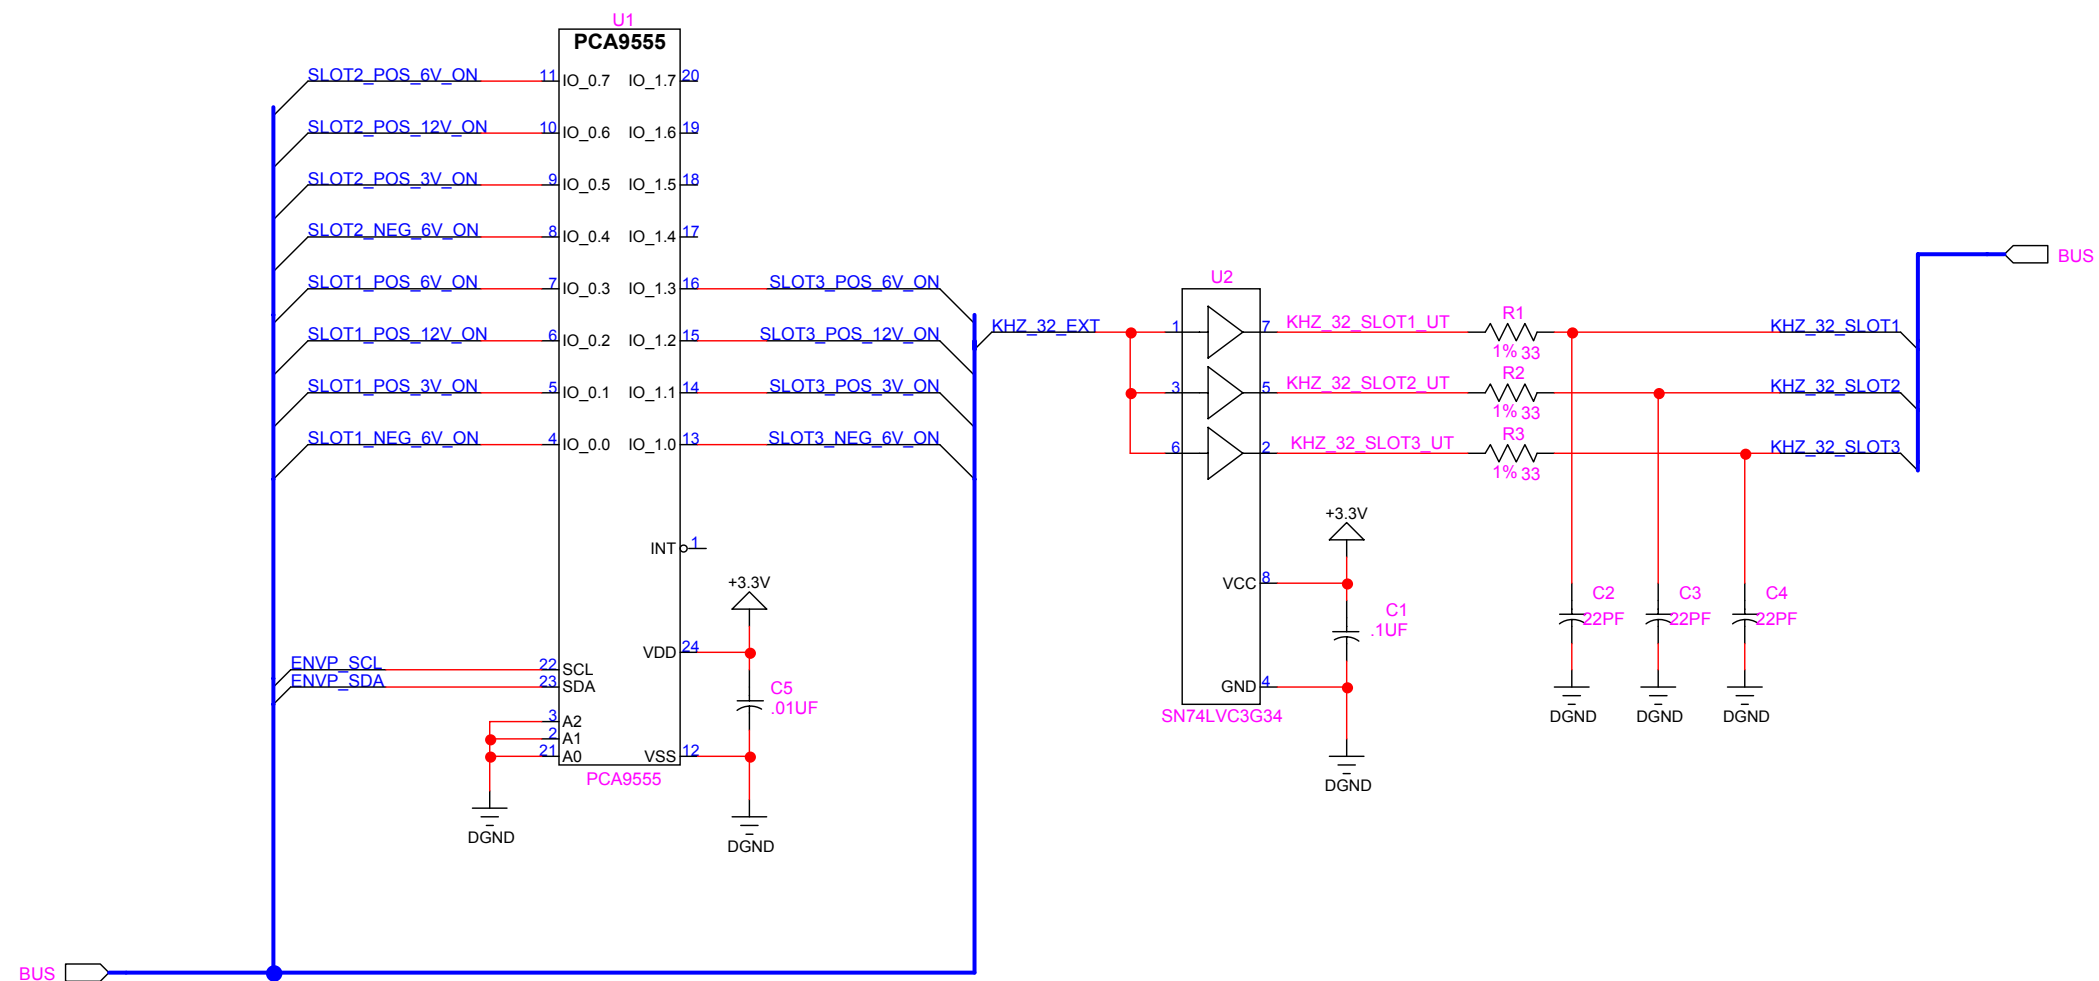


INSTRUMENT POWER CONTROL 1

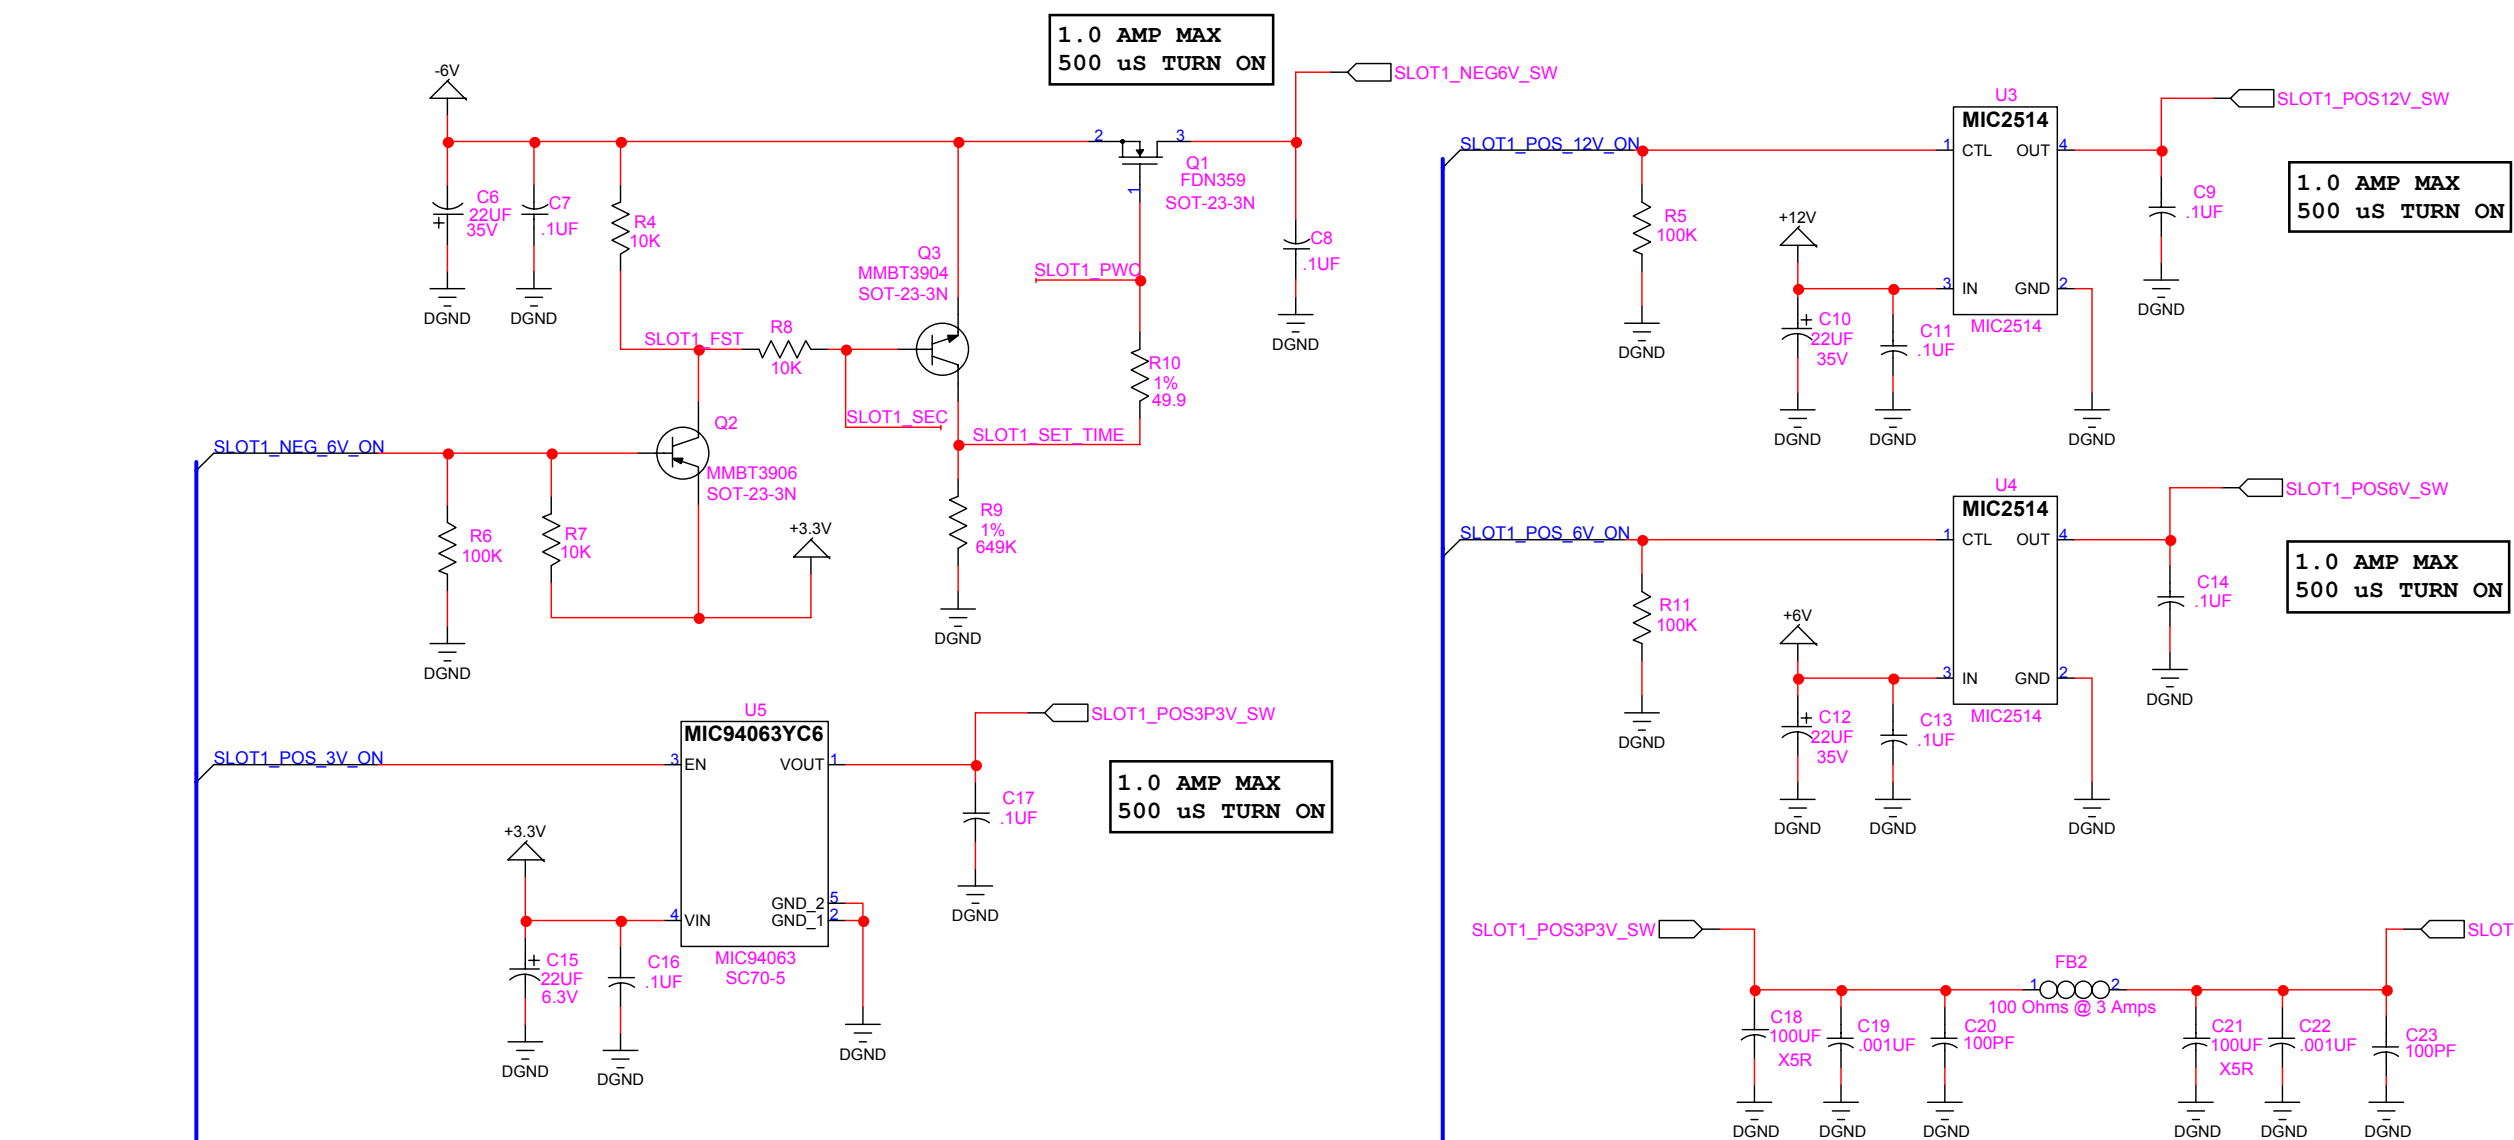


INSTRUMENT POWER CONTROL 2

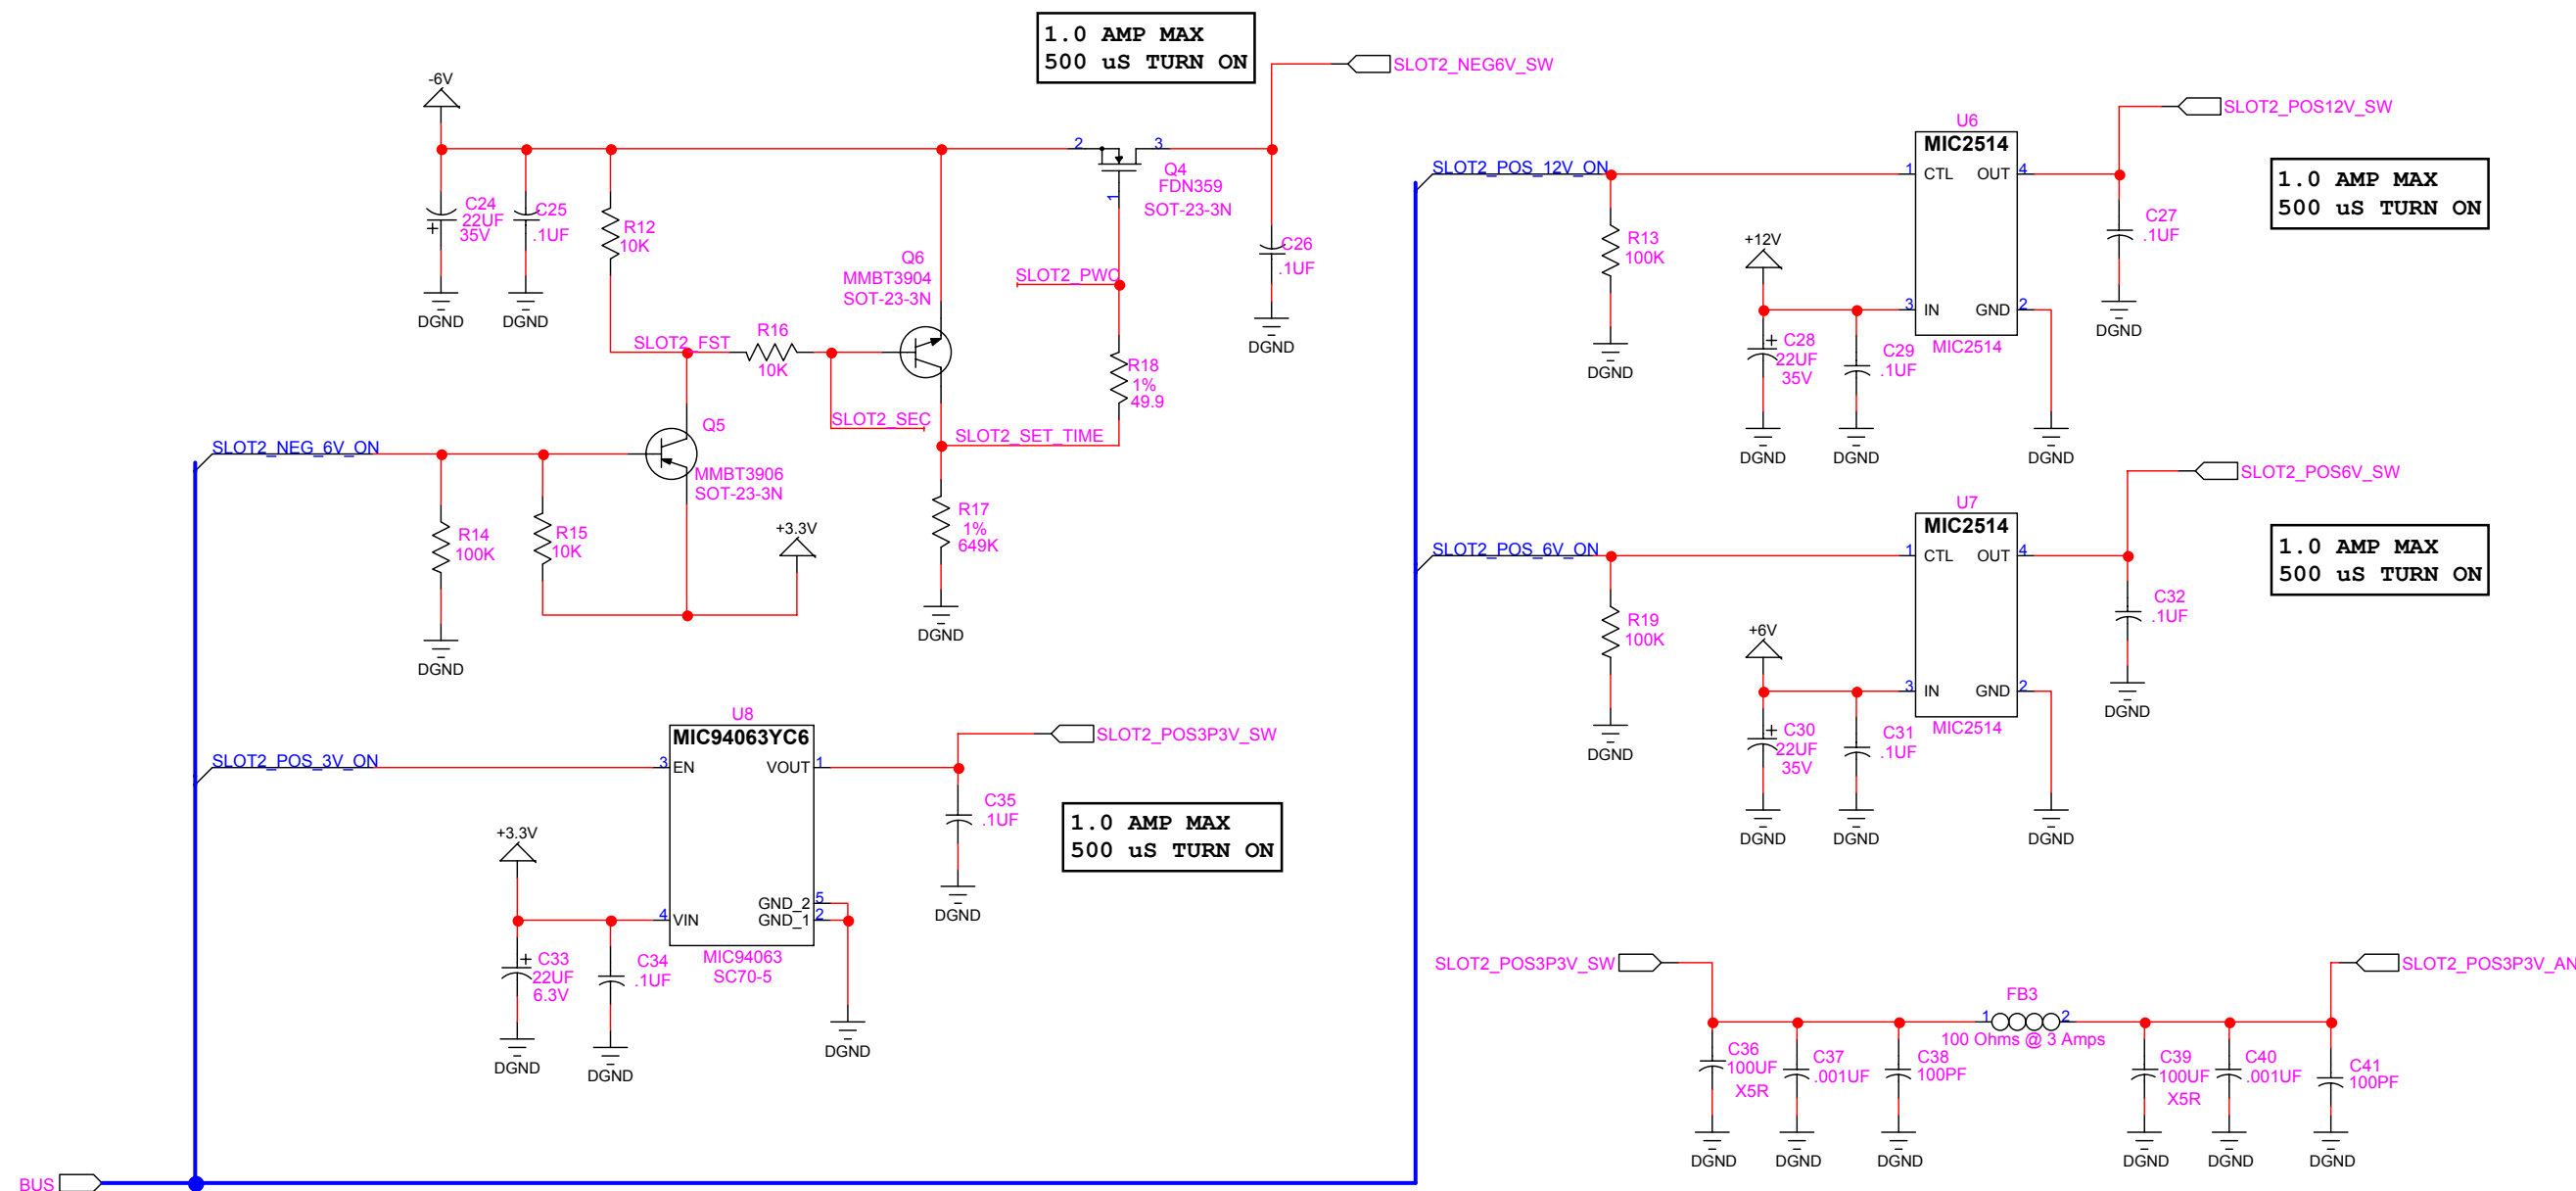


INSTRUMENT POWER CONTROL 3

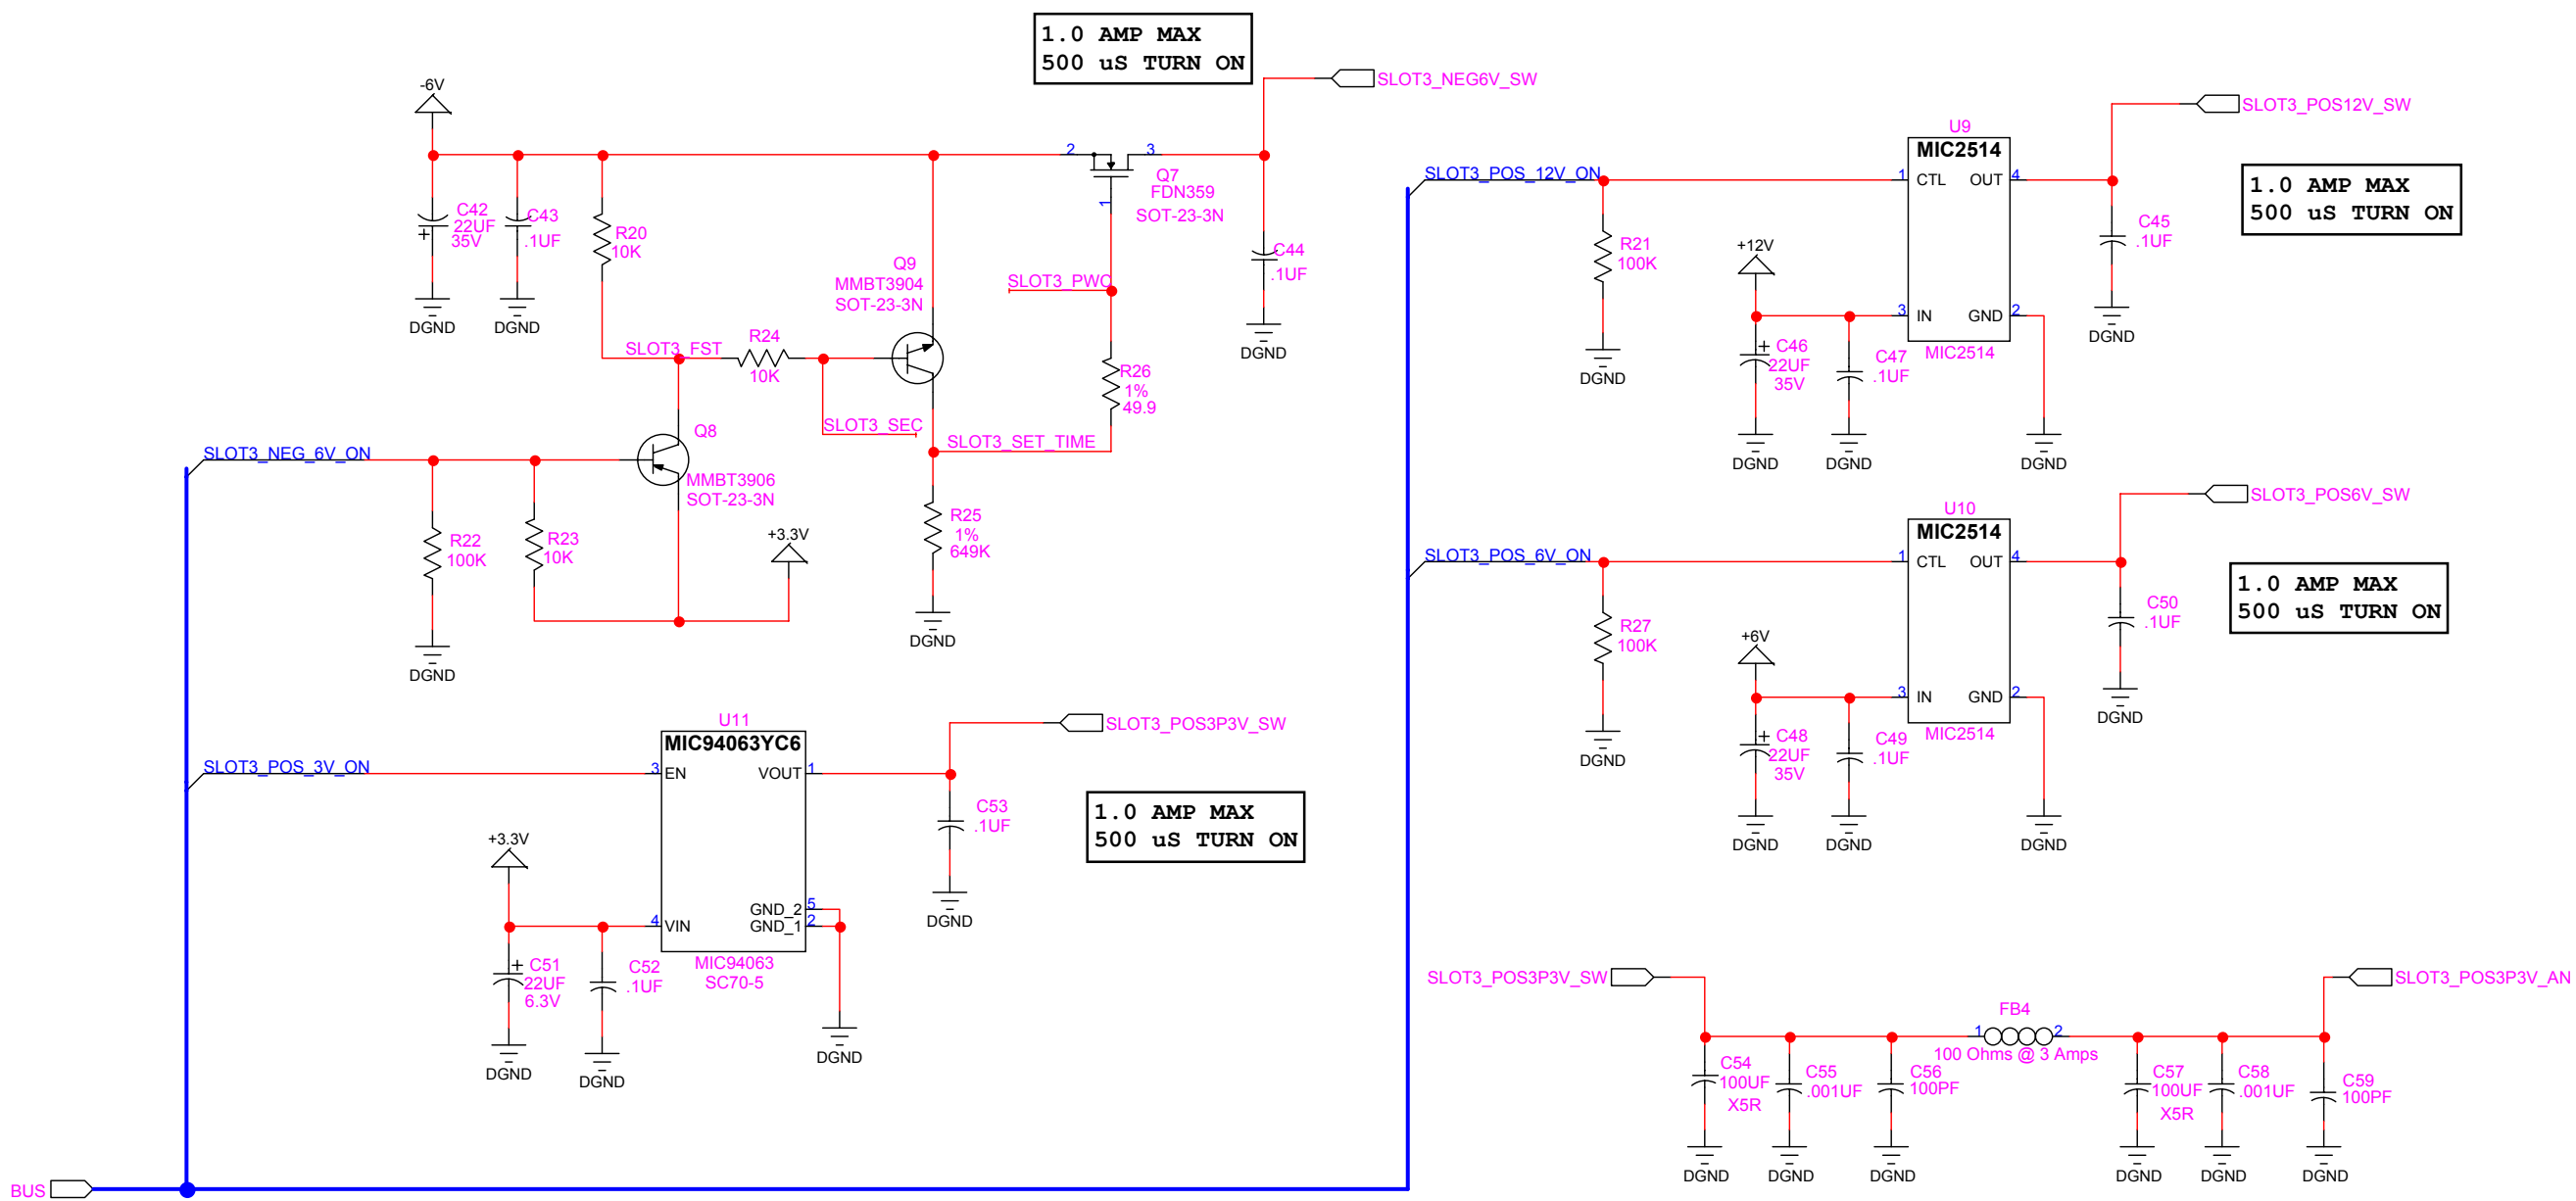


SENSOR SLOT 1

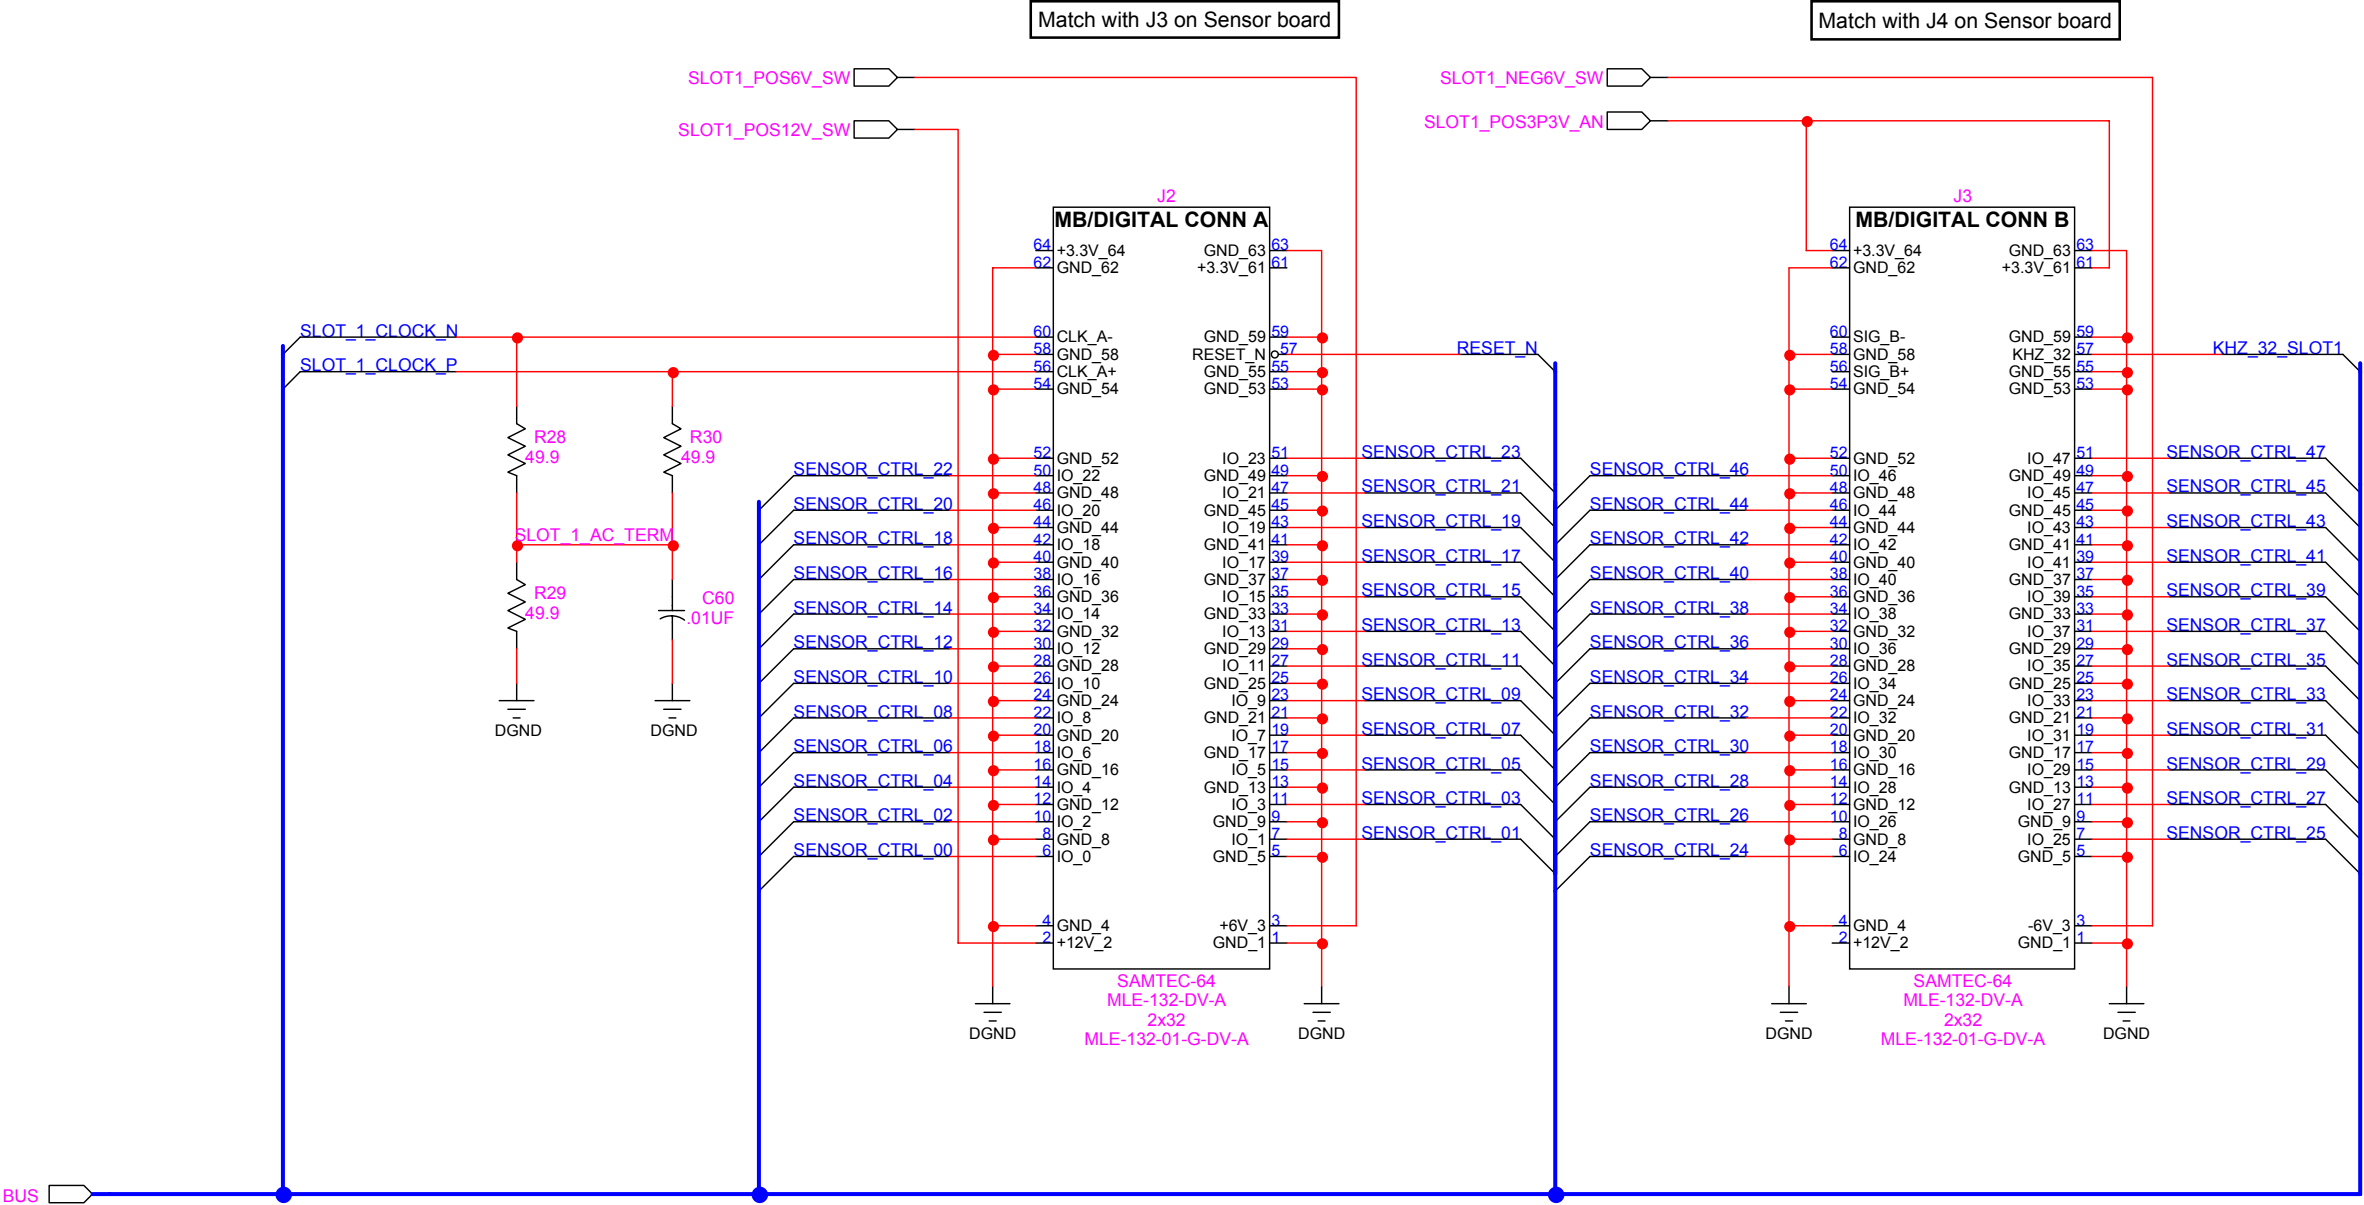

SENSOR SLOT 2

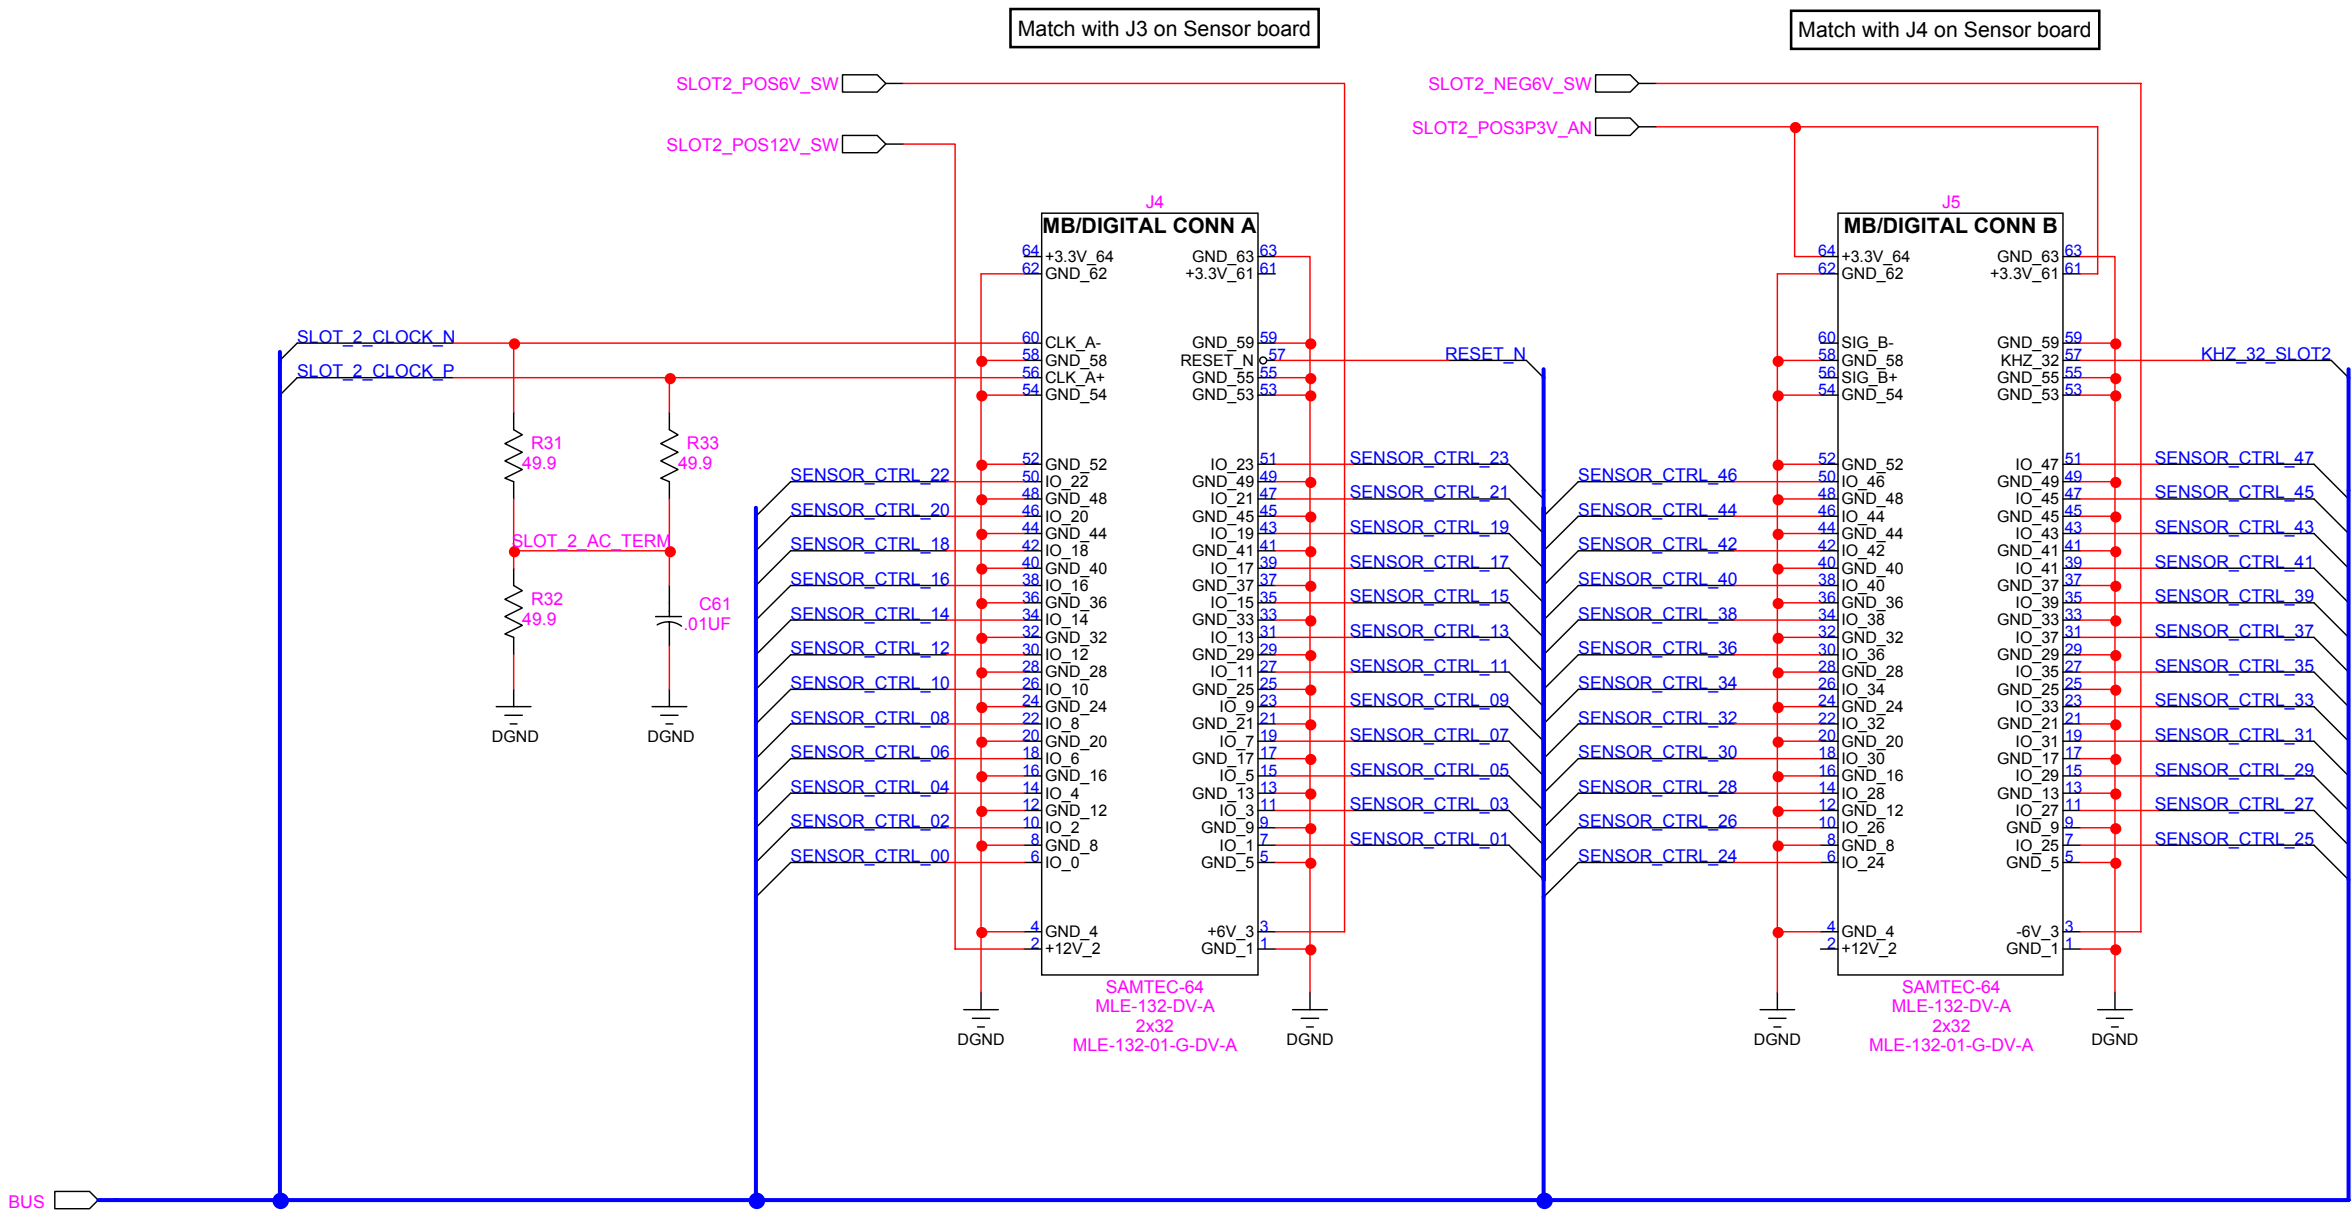

SENSOR SLOT 3

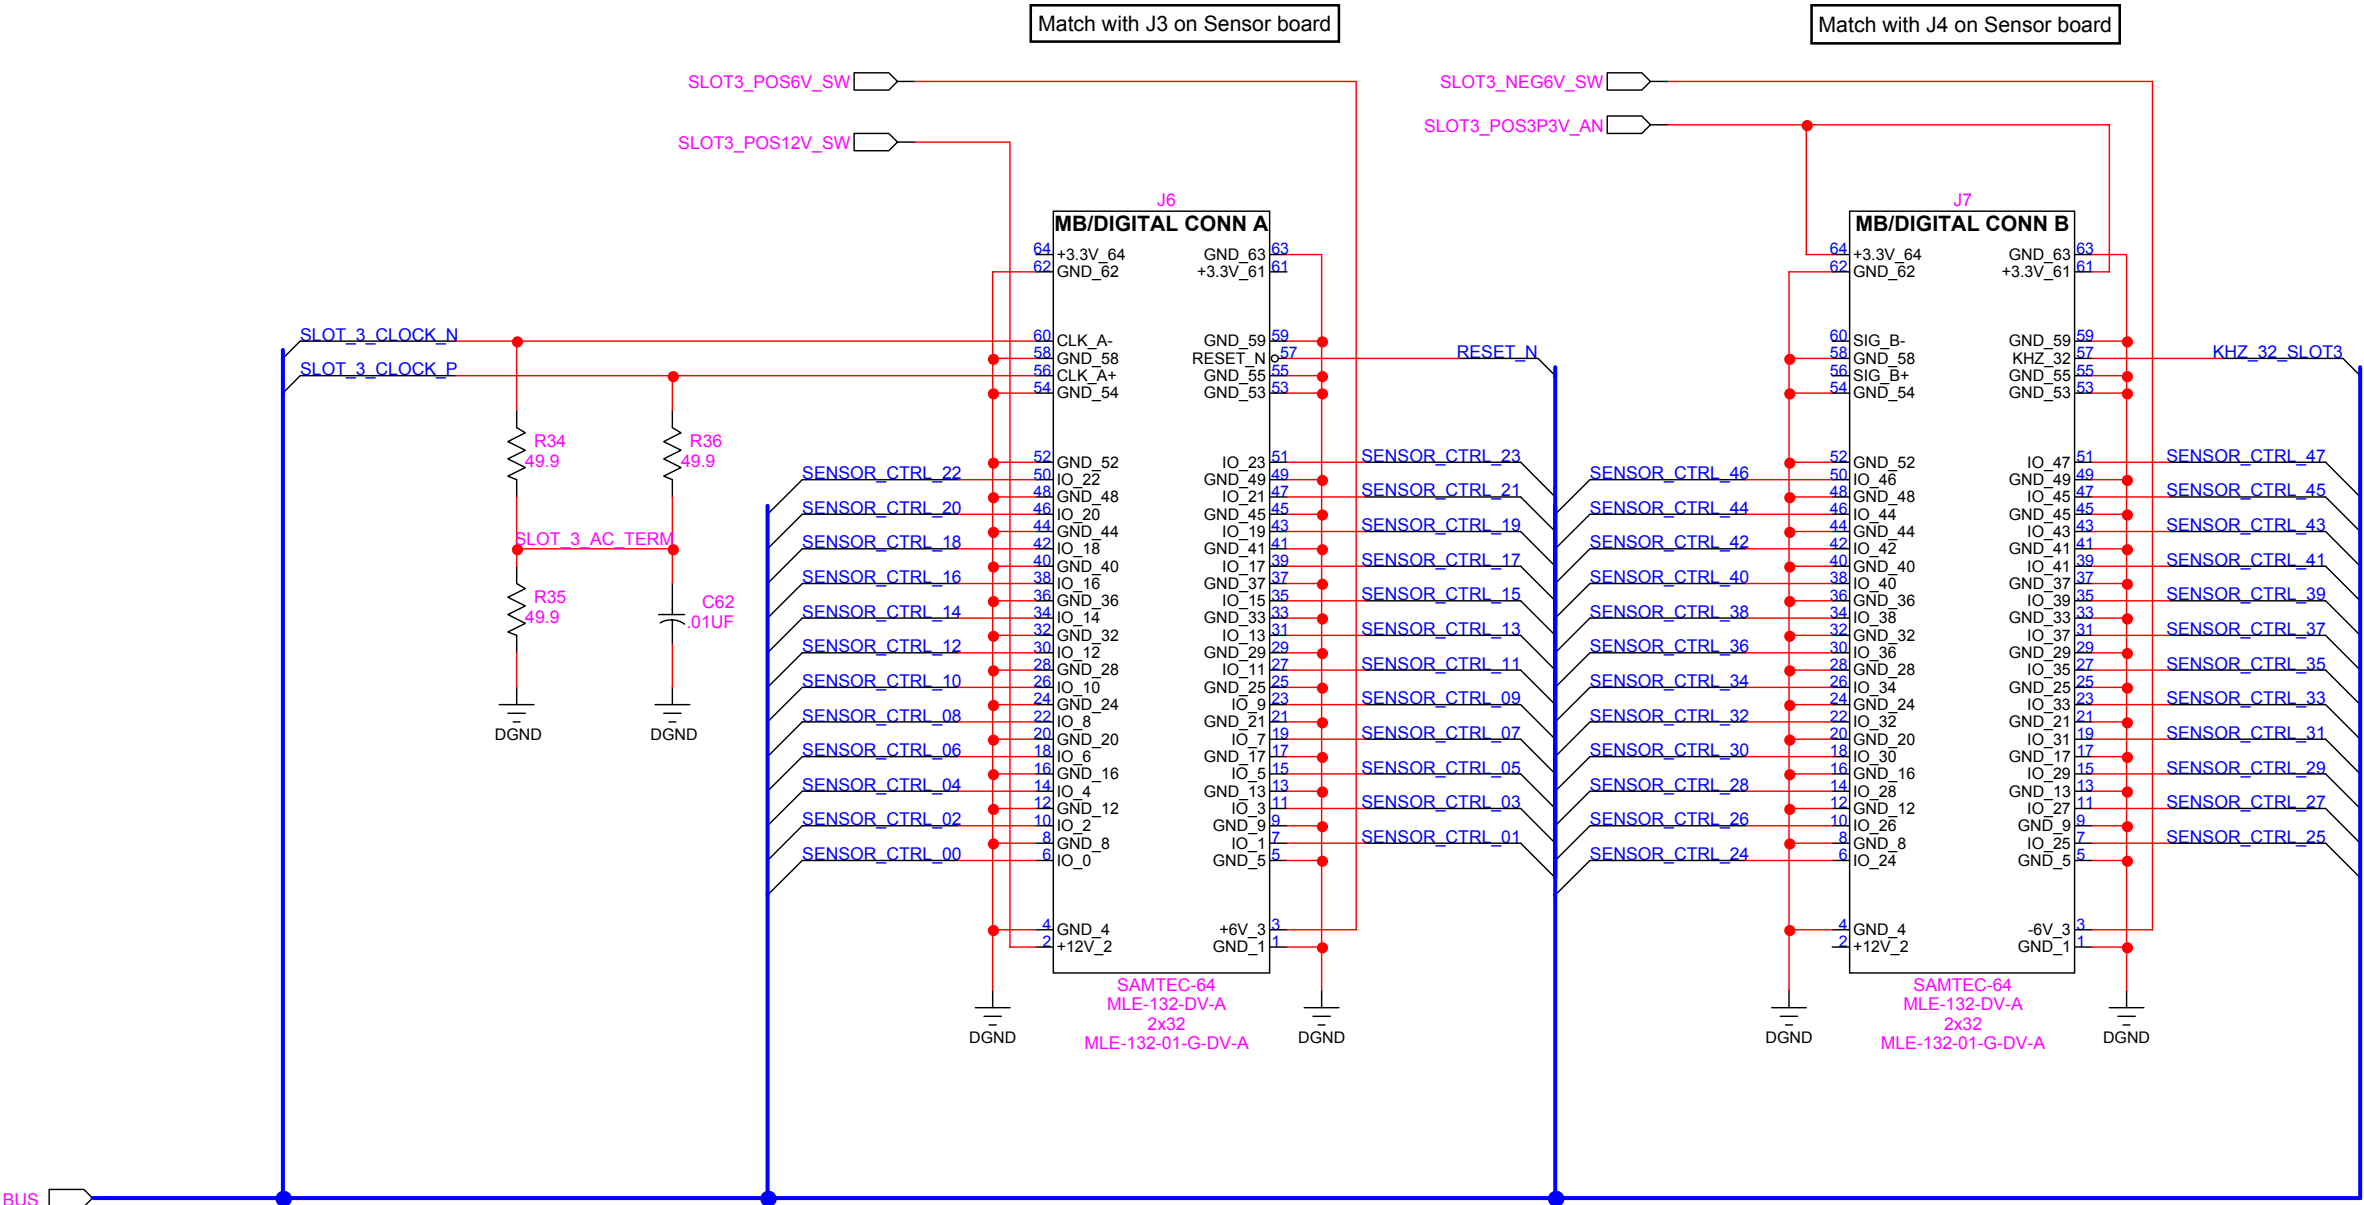

POWER CONNECTION

