
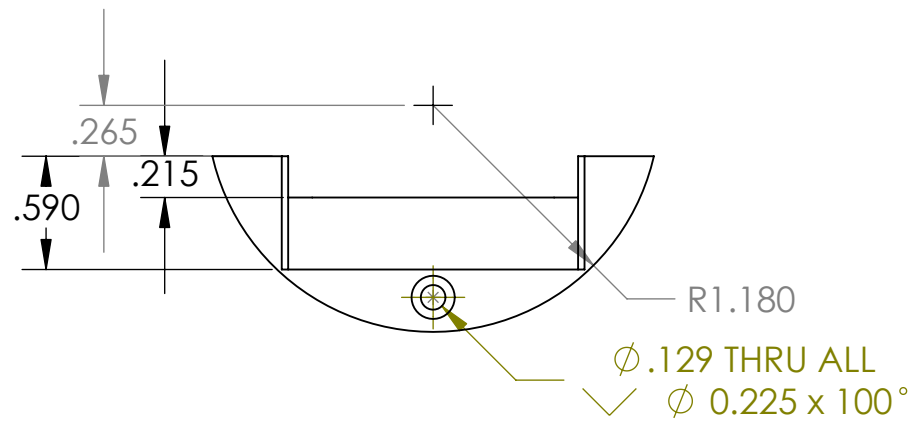
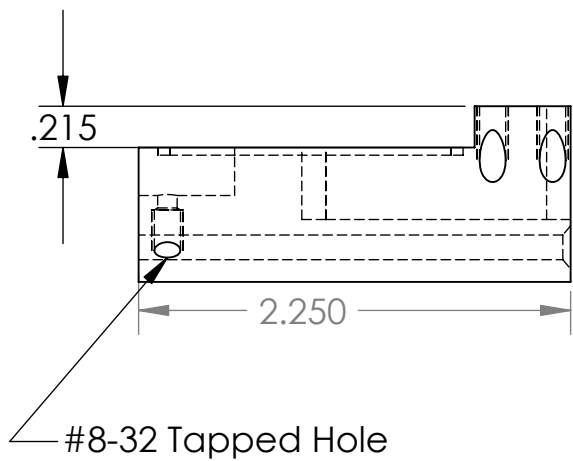
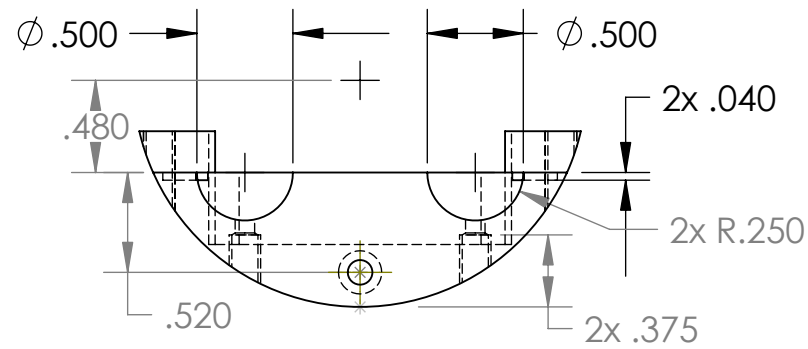
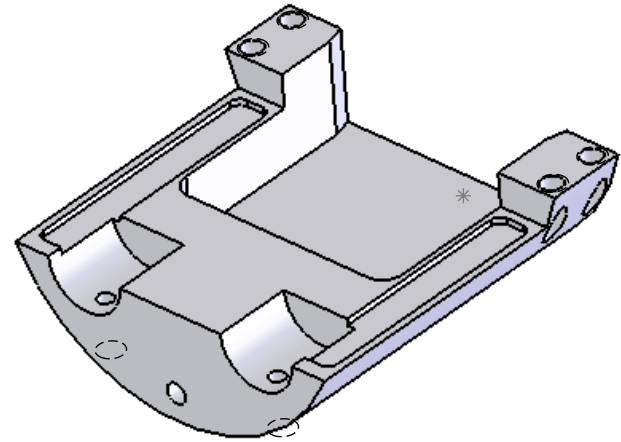


THE INFORMATION CONTAINED IN THIS DRAWING IS THE SOLE PROPERTY OF MBARI ANY REPRODUCTION IN PART OR WHOLE WITHOUT THE WRITTEN PERMISSION OF MBARI IS PROHIBITED.

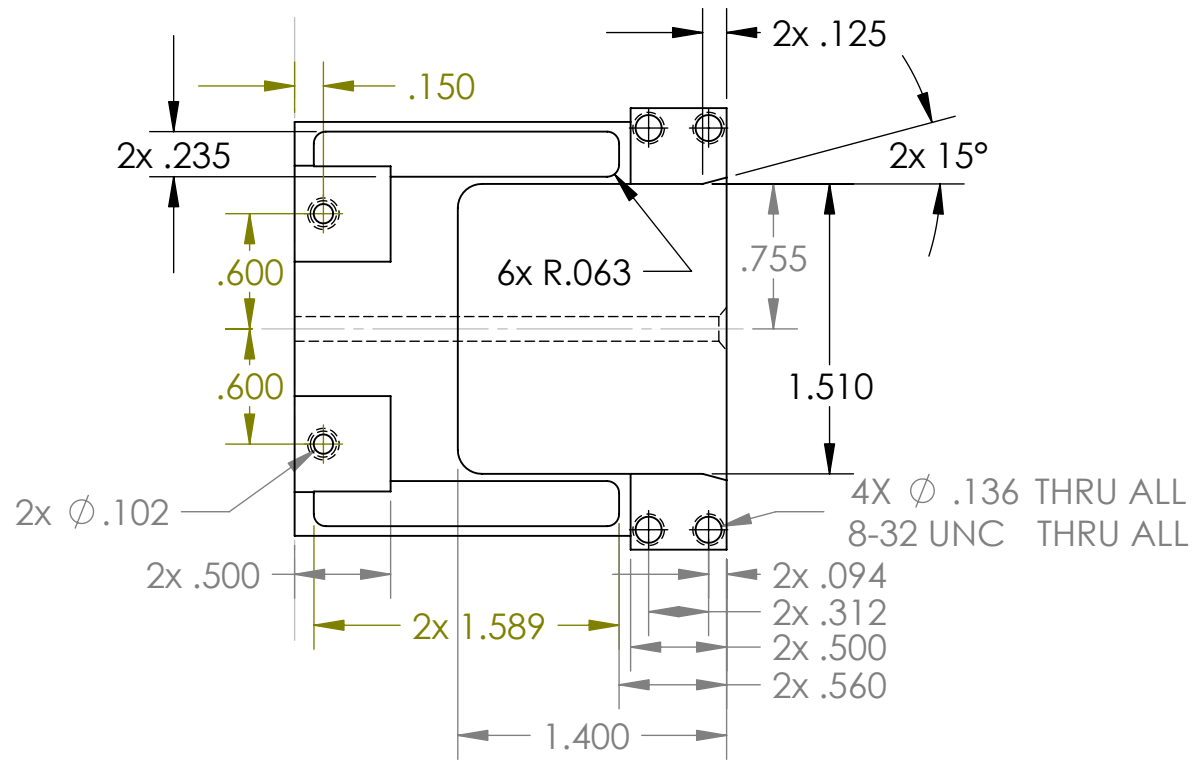

Shop / Q.C.	UNLESS OTHERWISE SPECIFIED TOLERANCES ARE:				INITIAL RELEASE (rev 1)	xx	DATE	Monterey Bay Aquarium Research Institute MBARI 7700 Sandholdt RD. Moss Landing, CA 95039 PH: (831) 775-1700		
Inspector	1 PLACE DIM $\pm 1/16$	2 PLACE DIM $\pm .02$	3 PLACE DIM $\pm .005$	ANGLES $\pm 1^\circ$	DRAWN	xx				
Shop Foreman	1. DIMENSIONS ARE IN INCHES				ENGINEER	xx	xx/xx/xxxx	DRAWING NAME and MODEL FILE NAME 1002892-016 FB Front Support		
Engineer	2. DIMENSION LIMITS HELD AFTER PLATING.				CHECKED	F. Shane	12Nov07			
NEXT ASSY	3. REMOVE BURRS AND SHARP EDGES .015 MAX.				PROJECT NO.	900392		SIZE B	DWG. NO.	REV.
Application	4. MACHINED FILLET RADII .0150-.030.				PROJECT	BIOSA		SCALE 1:1	WEIGHT	SHEET 1 OF 1
	5. MACHINED DIAMETERS ON A COMMON CENTERLINE CONCENTRIC WITHIN .005				DO NOT SCALE DRAWING				1002892-016	1
	6. PERPENDICULARITY & PARALLELISM OF MACHINED SURFACES .002 PER INCH. MAX .012 INCHES FOR SINGLE SURFACE.									