


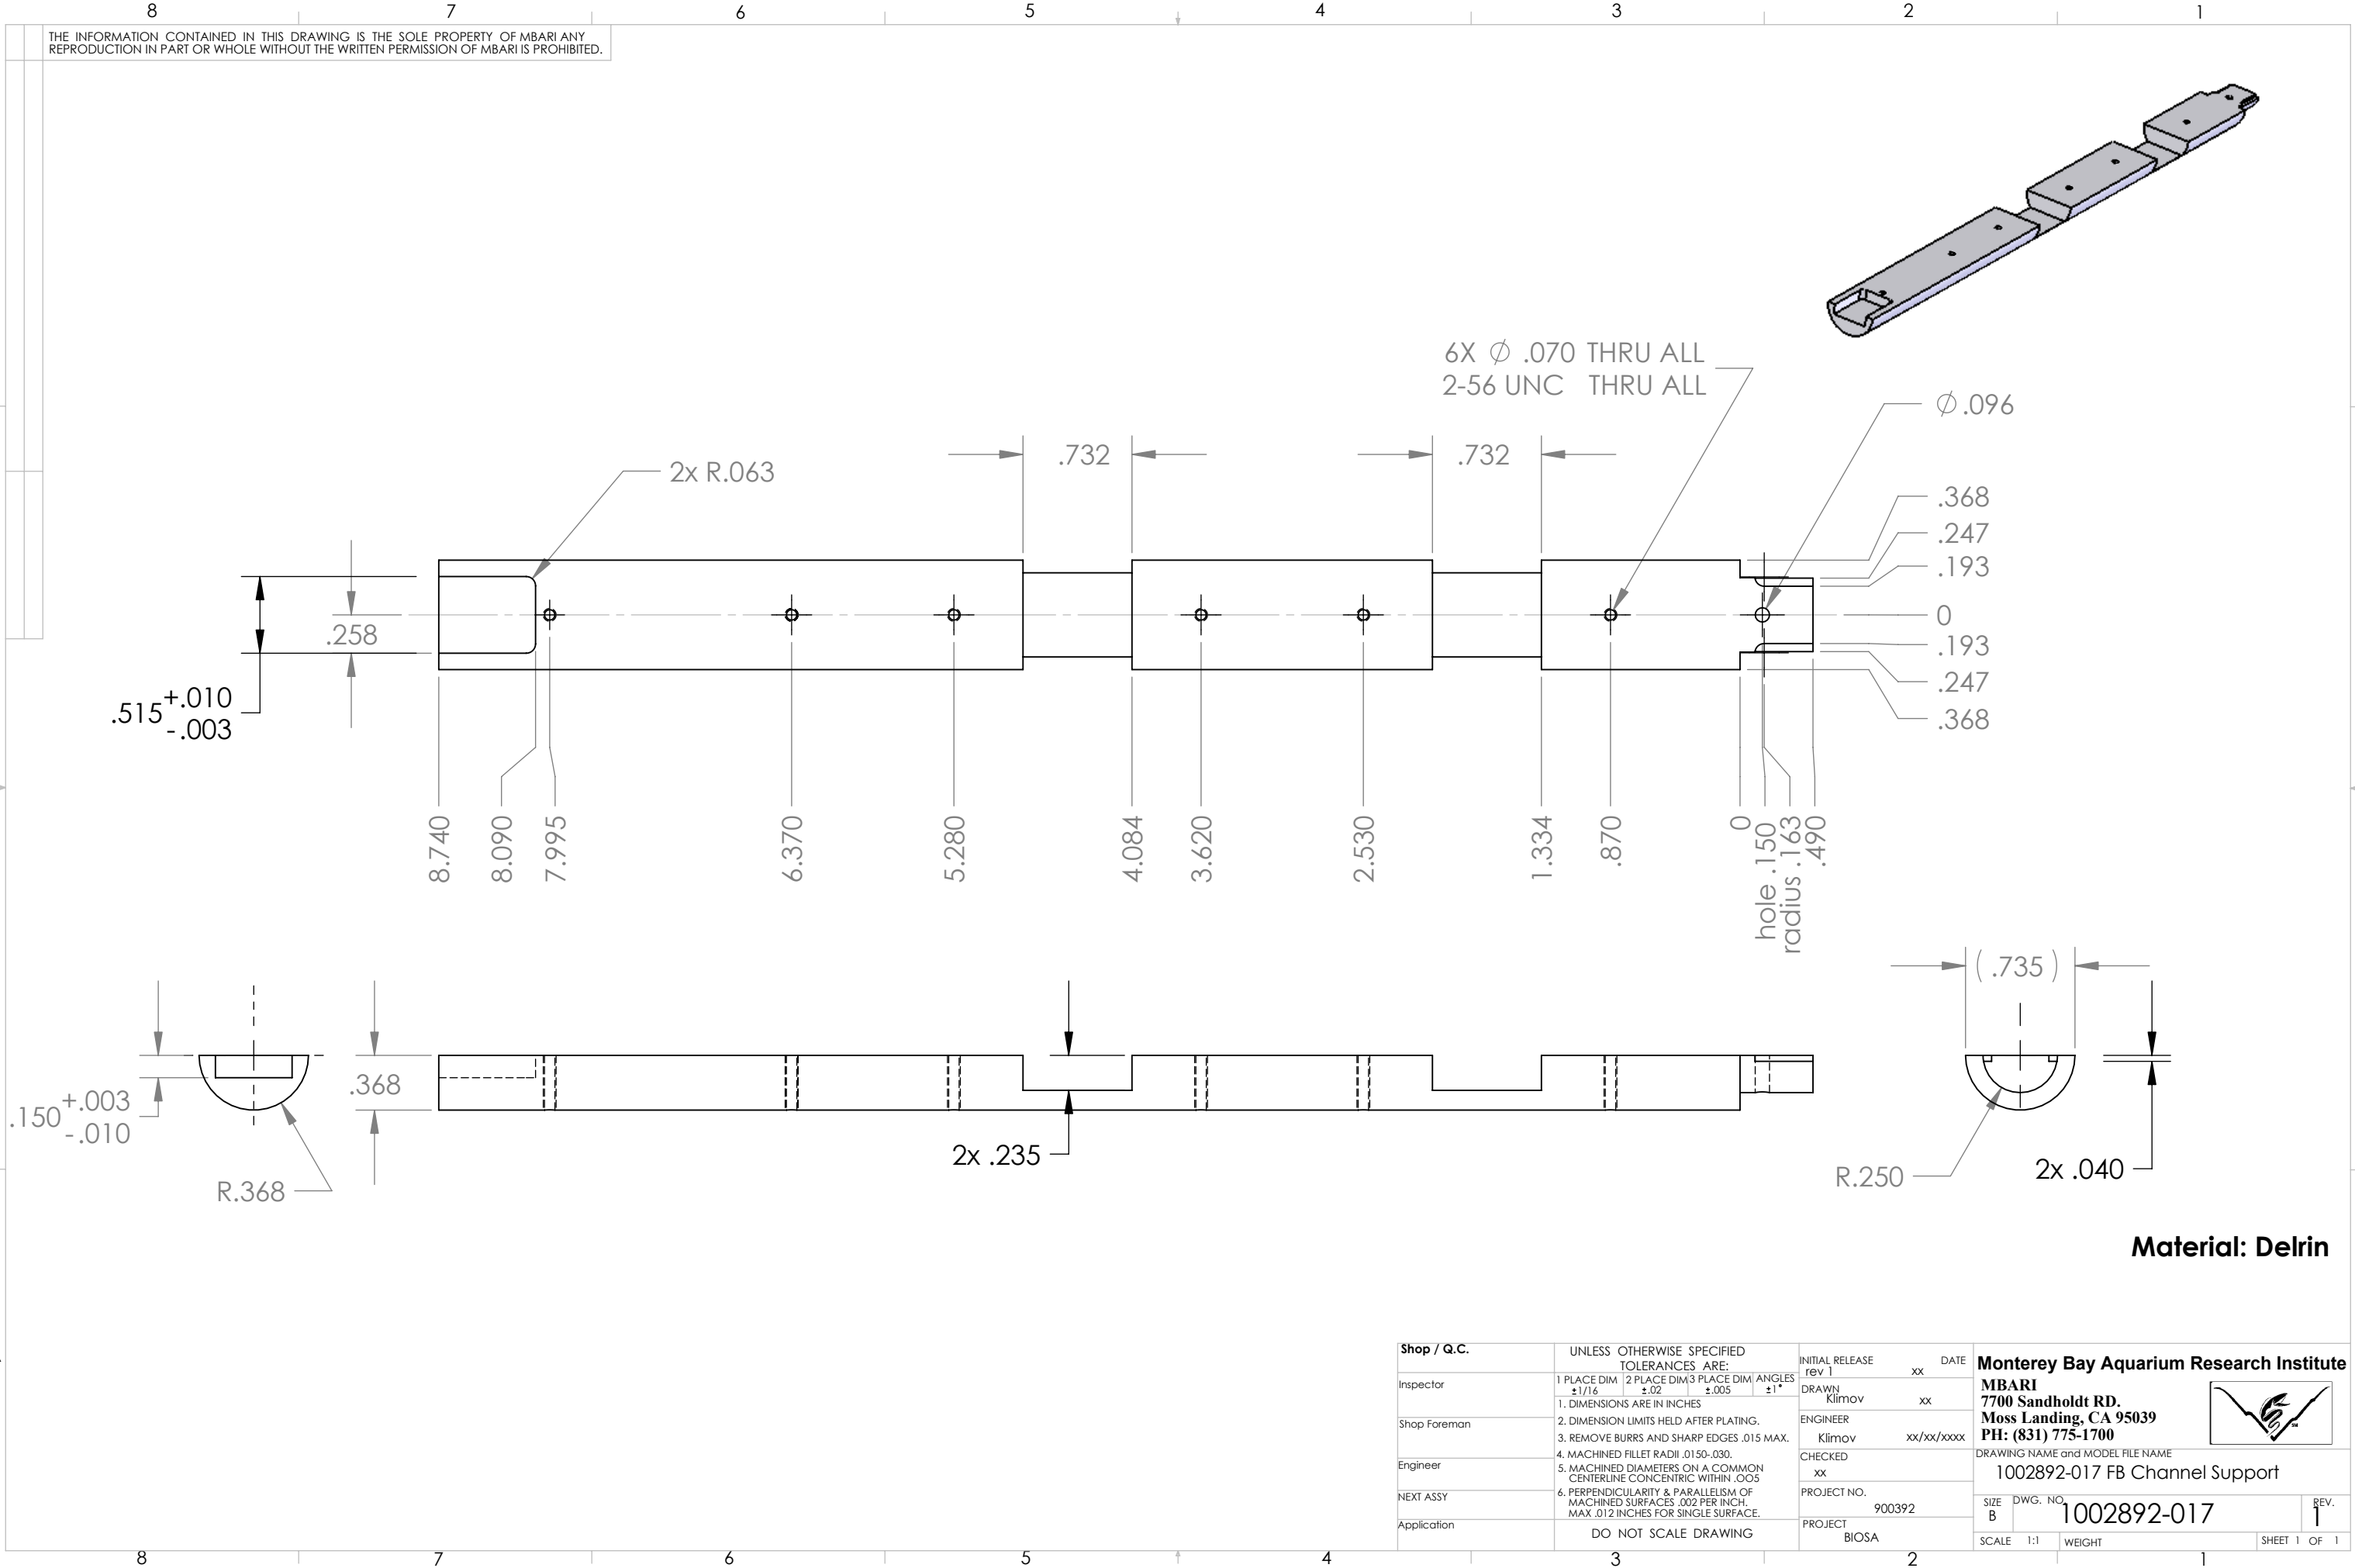

Material: Delrin

shop / Q.C.		UNLESS OTHERWISE SPECIFIED TOLERANCES ARE:		INITIAL RELEASE	DATE	Monterey Bay Aquarium Research Institute	
Inspector		1 PLACE DIM ±1/16	2 PLACE DIM ±.02	3 PLACE DIM ±.005	ANGLES ±1°		
Shop Foreman		1. DIMENSIONS ARE IN INCHES				ENGINEER Klimov	xx
		2. DIMENSION LIMITS HELD AFTER PLATING.				xx/xx/xxxx	
Engineer		3. REMOVE BURRS AND SHARP EDGES .015 MAX.				CHECKED xx	
		4. MACHINED FILLET RADII .0150-.030.				PROJECT NO. 900392	
NEXT ASSY		5. MACHINED DIAMETERS ON A COMMON CENTERLINE CONCENTRIC WITHIN .005				PROJECT BIOSA	
Application		6. PERPENDICULARITY & PARALLELISM OF MACHINED SURFACES .002 PER INCH. MAX .012 INCHES FOR SINGLE SURFACE.				DRAWING NAME and MODEL FILE NAME	
		DO NOT SCALE DRAWING				1002892-017 FB Channel Support	
		SIZE B	DWG. NO. 1002892-017		REV. 1		
		SCALE 1:1	WEIGHT		SHEET 1 OF 1		