

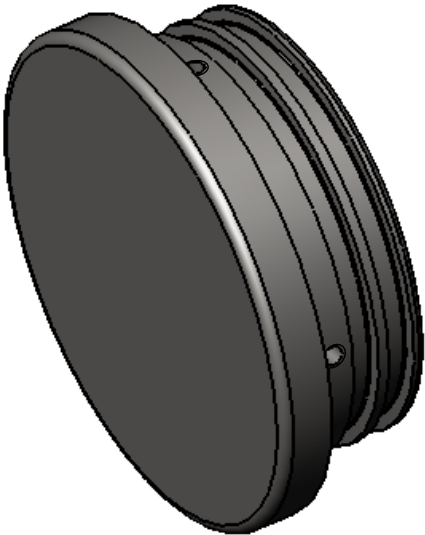
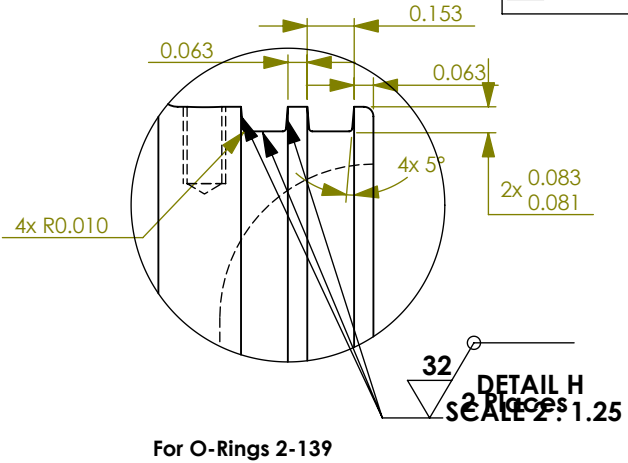
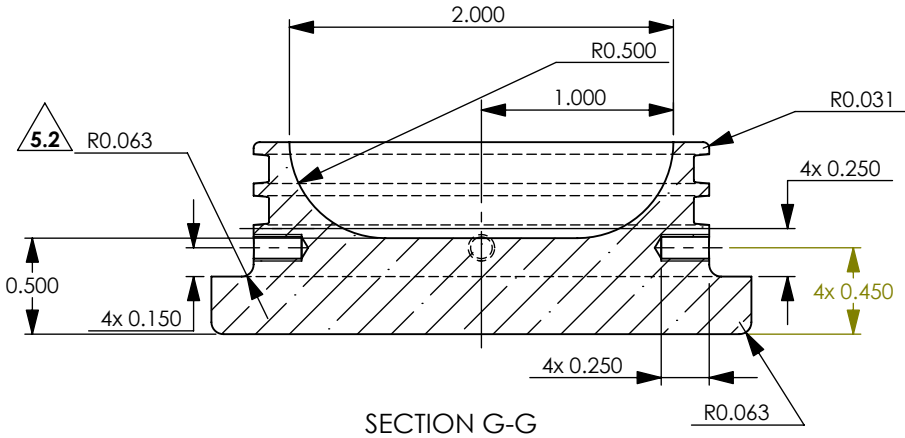
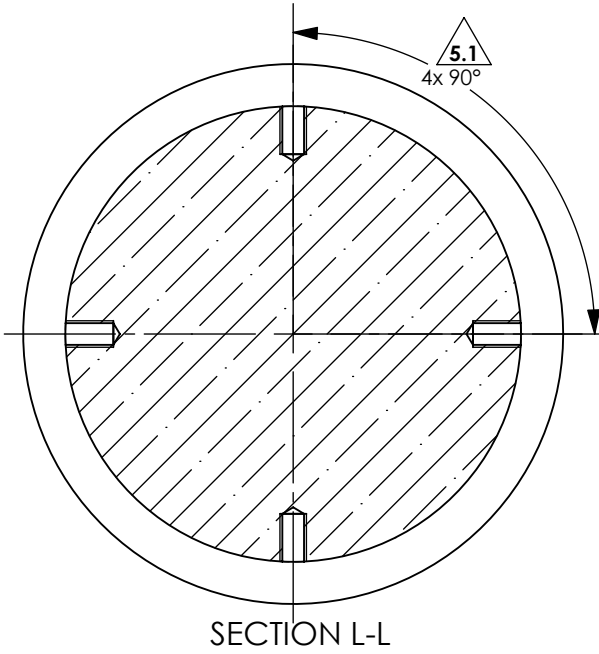


THE INFORMATION CONTAINED IN THIS DRAWING IS THE SOLE PROPERTY OF MBARI. ANY REPRODUCTION IN PART OR WHOLE WITHOUT THE WRITTEN PERMISSION OF MBARI IS PROHIBITED.

REVISIONS			
REV.	DESCRIPTION	DATE	APPROVED
INITIAL RELEASE			
4	Insert pressure release holes.	16Nov05	F. Shane
5	1. Add Section View 2. Add Radius	08Dec05	F. Shane
6	1. Remove Pressure Release Holes	28Sep06	F. Shane

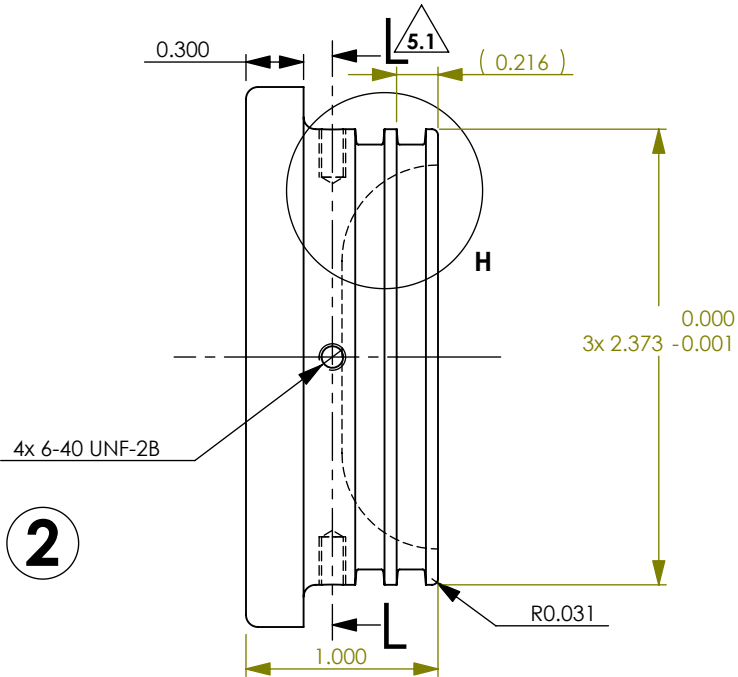

2

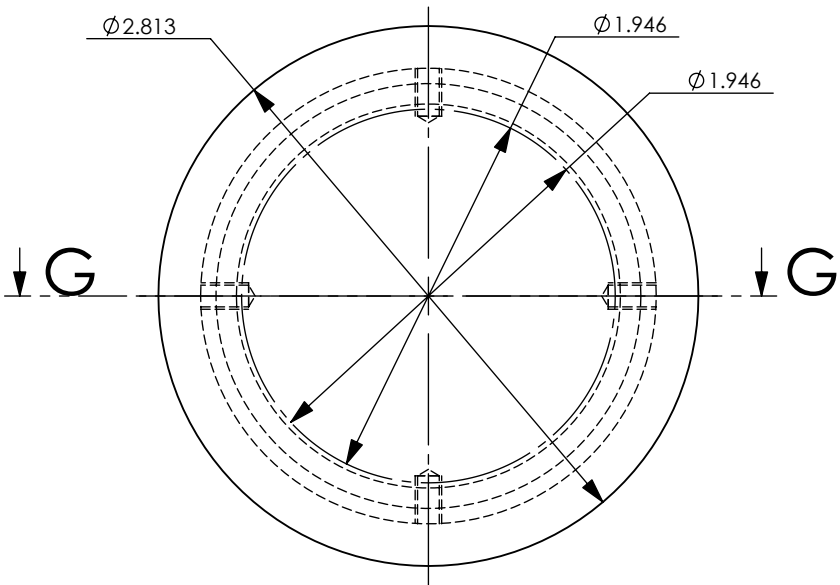

1	1 Ea.		Blank Endcap		6Al-4V Titanium
Item No.	Qty	Part No.	Description		Material Specification
UNLESS OTHERWISE SPECIFIED TOLERANCES ARE:			APPROVALS	DATE	Monterey Bay Aquarium Research Institute 7700 Sandholdt RD. Moss Landing, CA 95039 PH: (408) 775-1700
1 PLACE DIM $\pm 1/16$	2 PLACE DIM $\pm .02$	3 PLACE DIM $\pm .005$	DRAWN	F. Shane 13Oct2005	
1. DIMENSIONS ARE IN INCHES 2. DIMENSION LIMITS HELD AFTER PLATING. 3. REMOVE BURRS AND SHARP EDGES .015 MAX. 4. MACHINED FILLET RADII .0150-.030. 5. MACHINED DIAMETERS ON A COMMON CENTERLINE CONCENTRIC WITHIN .005 6. PERPENDICULARITY & PARALLELISM OF MACHINED SURFACES .002 PER INCH. MAX .012 INCHES FOR SINGLE SURFACE.			ENGINEER	F. Shane 13Oct2005	
			CHECKED		
			PROJECT NO.	900392	BIOSA Blank Endcap
			PROJECT	BIOSA	
			WEIGHT		SIZE B
					DWG. NO. 1002892DWG-002 Blank Endcap
					REV. 6
					SCALE NONE CAD FILE: Project Library/BIOSA SHEET 1 OF 1

NEXT ASSY	USED ON
APPLICATION	DO NOT SCALE DRAWING