


REVISIONS			
REV.	DESCRIPTION	DATE	APPROVED
	INITIAL RELEASE		

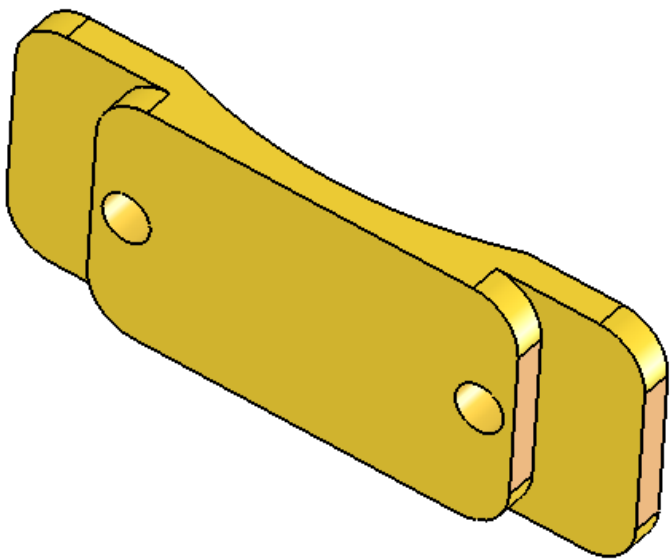

BILL OF MATERIALS										
Shop / Q.C.		UNLESS OTHERWISE SPECIFIED TOLERANCES ARE:				APPROVALS		DATE		
Inspector		1 PLACE DIM ±1/16	2 PLACE DIM ±.02	3 PLACE DIM ±.005	ANGLES ±1°	DRAWN Z. Kolber	12/30/03	Monterey Bay Aquarium Research Institute MBARI 7700 Sandholdt RD. Moss Landing, CA 95039 PH: (831) 775-1700 		
Shop Foreman		1. DIMENSIONS ARE IN INCHES				ENGINEER Z. Kolber	12/30/03			
Engineer		2. DIMENSION LIMITS HELD AFTER PLATING.				CHECKED				
		3. REMOVE BURRS AND SHARP EDGES .015 MAX.								
		4. MACHINED FILLET RADII .0150-.030.				PROJECT NO.	900392	BIOSEA		
NEXT ASSY Description	NEXT ASSY Number	5. MACHINED DIAMETERS ON A COMMON CENTERLINE CONCENTRIC .005				PROJECT	BIOSEA	1002892DWG-008 Sensor Clamp Tab		
		6. PERPENDICULARITY & PARALLELISM OF MACHINED SURFACES .002 PER INCH MAX. .012 INCHES FOR SINGLE SURFACE.						SIZE B	DWG. NO. 1002892DWG-008	REV. 1.0
Application		DO NOT SCALE DRAWING				WEIGHT		SCALE 1:1		
								CAD FILE: Project Library/BIOSEA		
								SHEET 1 OF 1		