
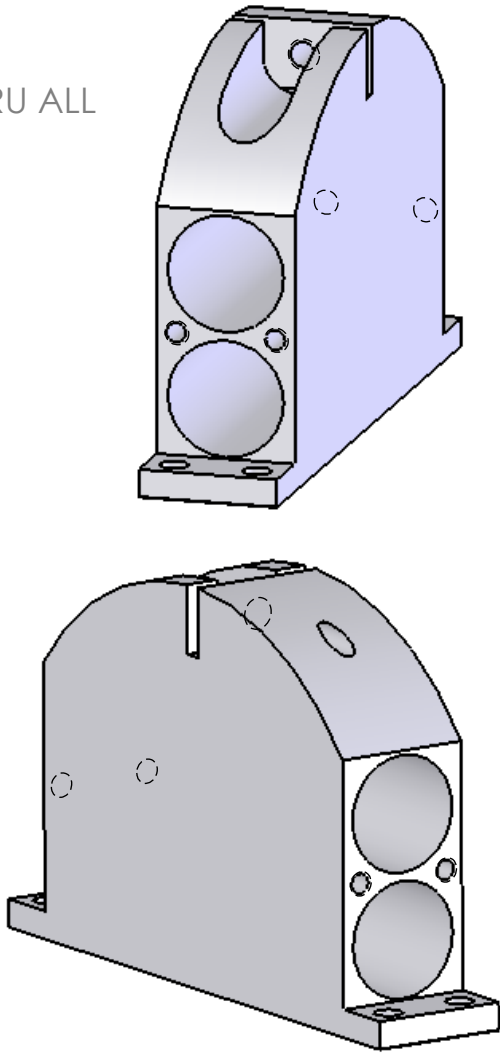


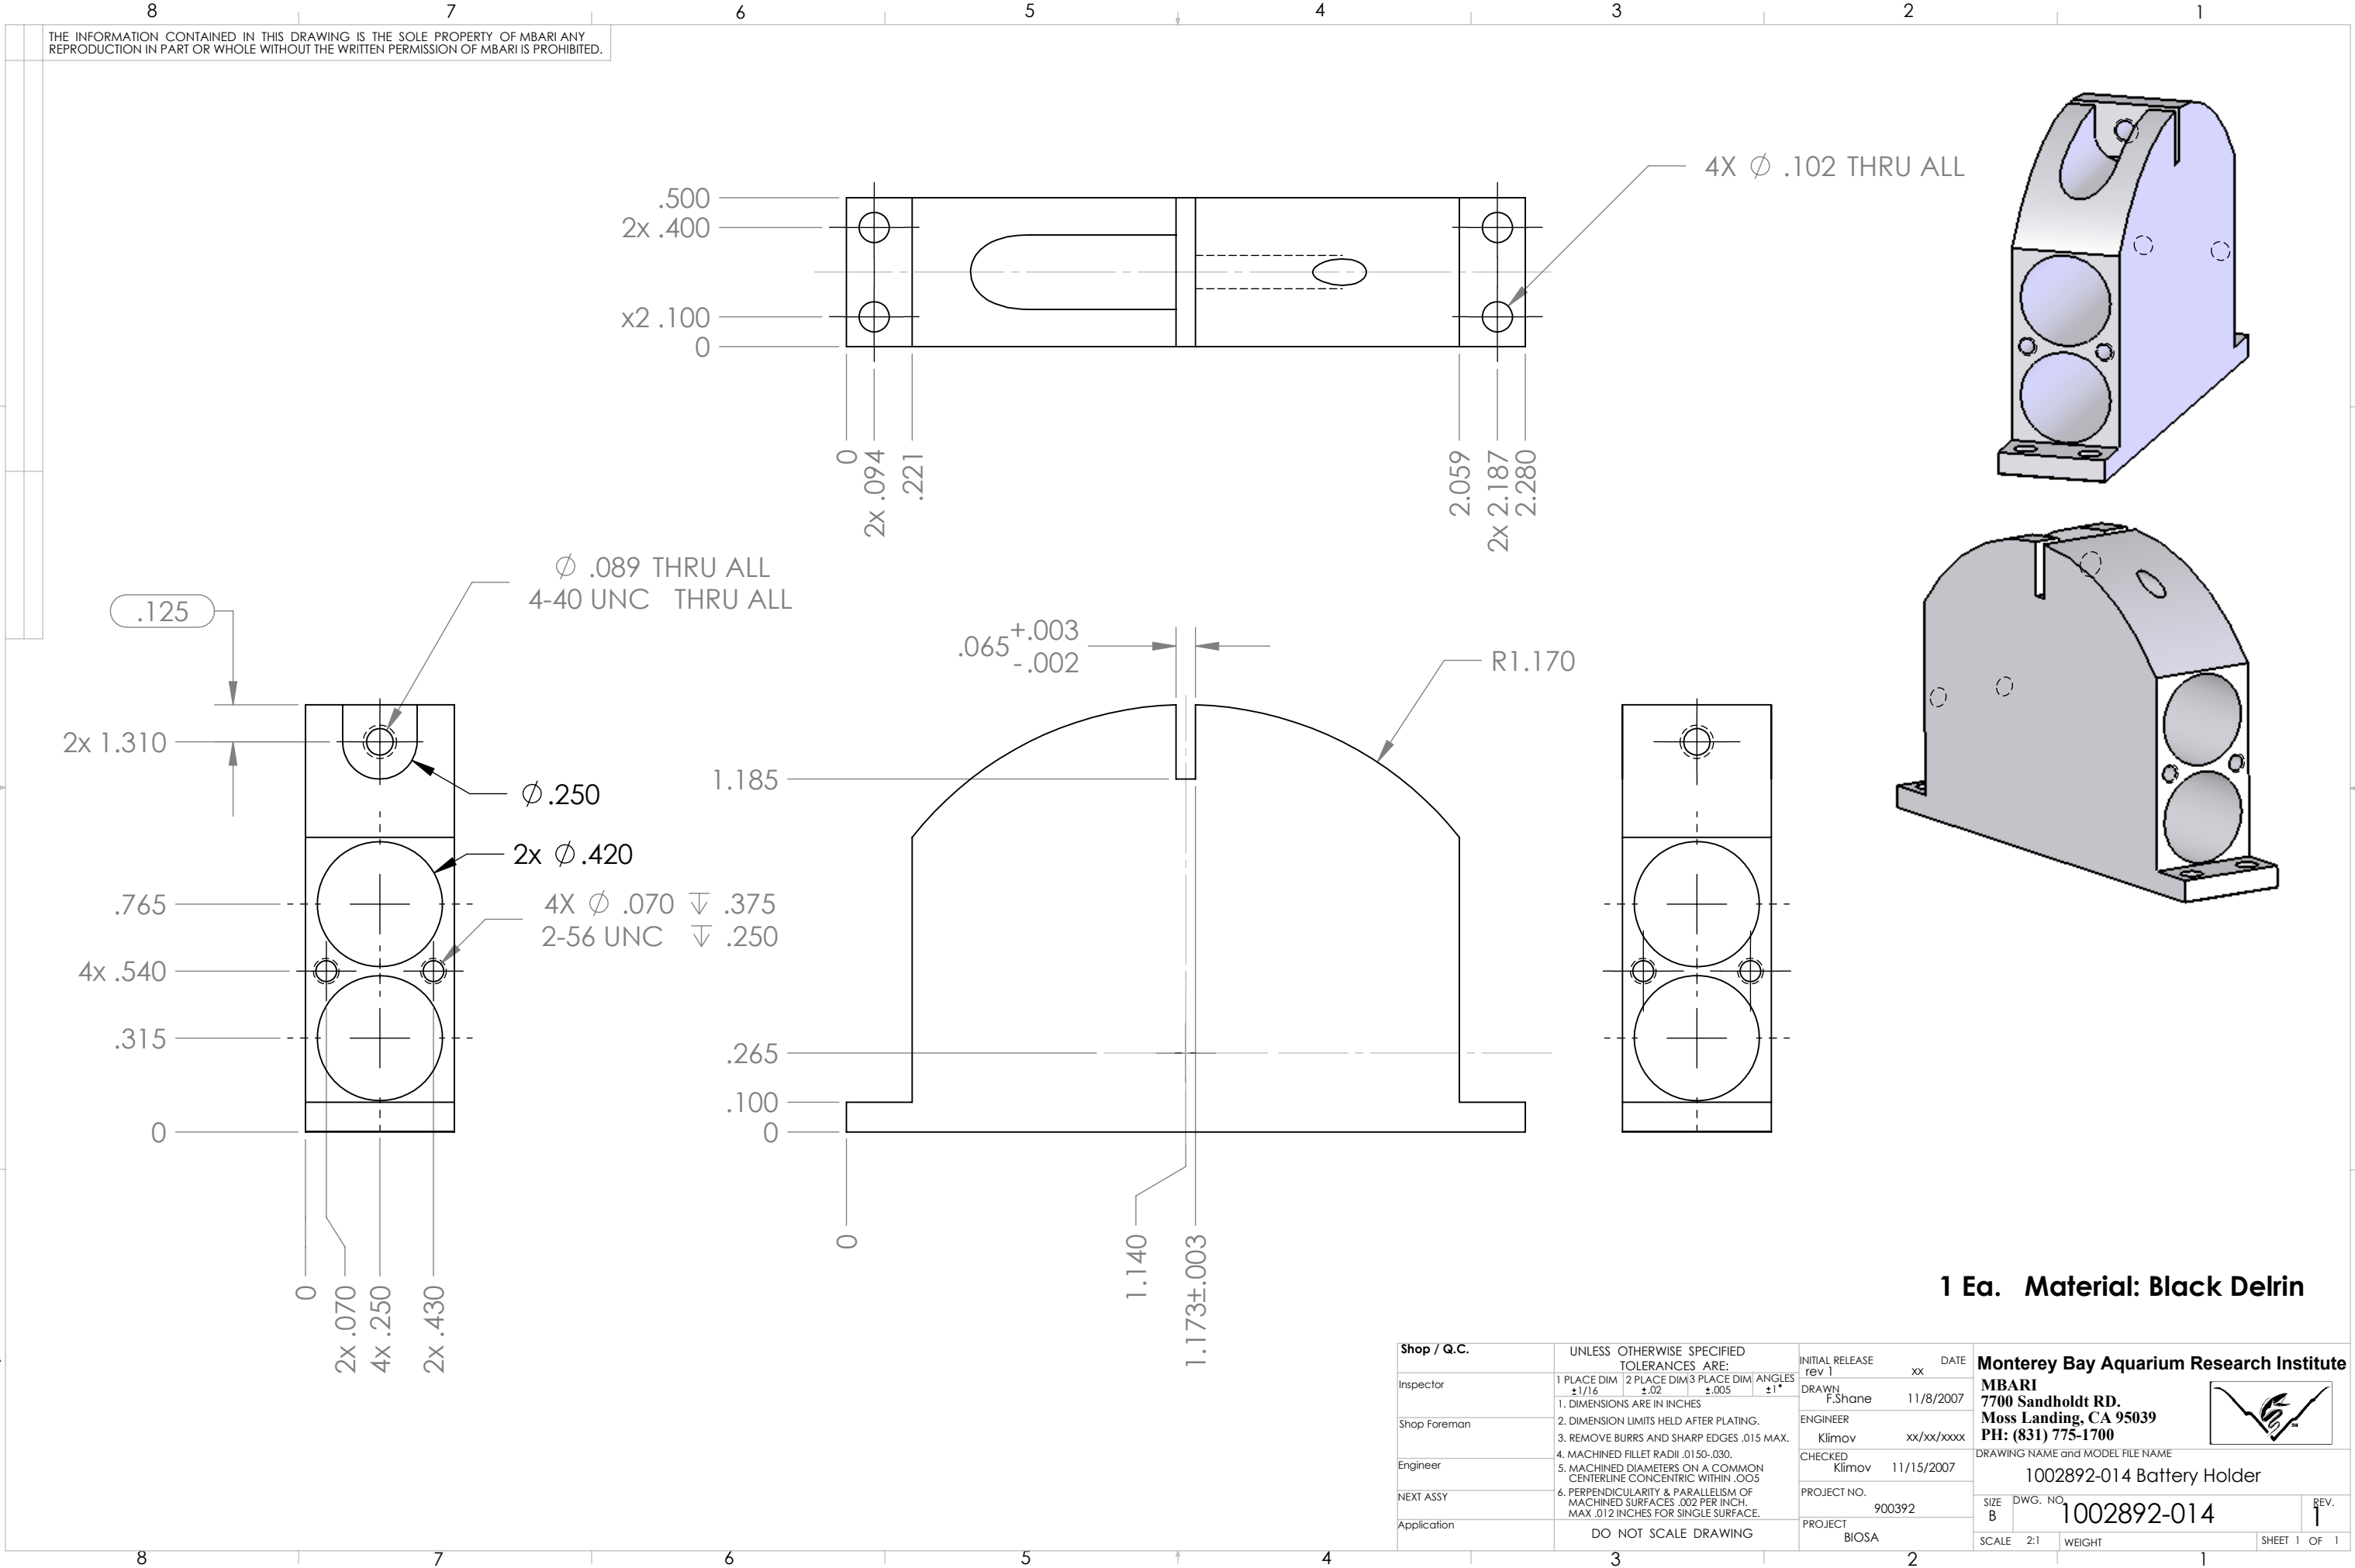

1 Ea. Material: Black Delrin

Shop / Q.C.	UNLESS OTHERWISE SPECIFIED TOLERANCES ARE:	INITIAL RELEASE (rev 1)	DATE xx	Monterey Bay Aquarium Research Institute MBARI 7700 Sandholdt RD. Moss Landing, CA 95039 PH: (831) 775-1700	
Inspector	1 PLACE DIM $\pm$ 1/16 2 PLACE DIM $\pm$.02 3 PLACE DIM $\pm$.005 ANGLES $\pm$ 1°	DRAWN F.Shane	11/8/2007		
Shop Foreman	1. DIMENSIONS ARE IN INCHES 2. DIMENSION LIMITS HELD AFTER PLATING. 3. REMOVE BURRS AND SHARP EDGES .015 MAX.	ENGINEER Klimov	xx/xx/xxxx	DRAWING NAME and MODEL FILE NAME 1002892-014 Battery Holder	
Engineer	4. MACHINED FILLET RADII .0150-.030. 5. MACHINED DIAMETERS ON A COMMON CENTERLINE CONCENTRIC WITHIN .005	CHECKED Klimov	11/15/2007		
NEXT ASSY	6. PERPENDICULARITY & PARALLELISM OF MACHINED SURFACES .002 PER INCH. MAX .012 INCHES FOR SINGLE SURFACE.	PROJECT NO. 900392		SIZE B	DWG. NO. 1002892-014
Application	DO NOT SCALE DRAWING	PROJECT BIOSA		SCALE 2:1	WEIGHT
				SHEET 1	OF 1