


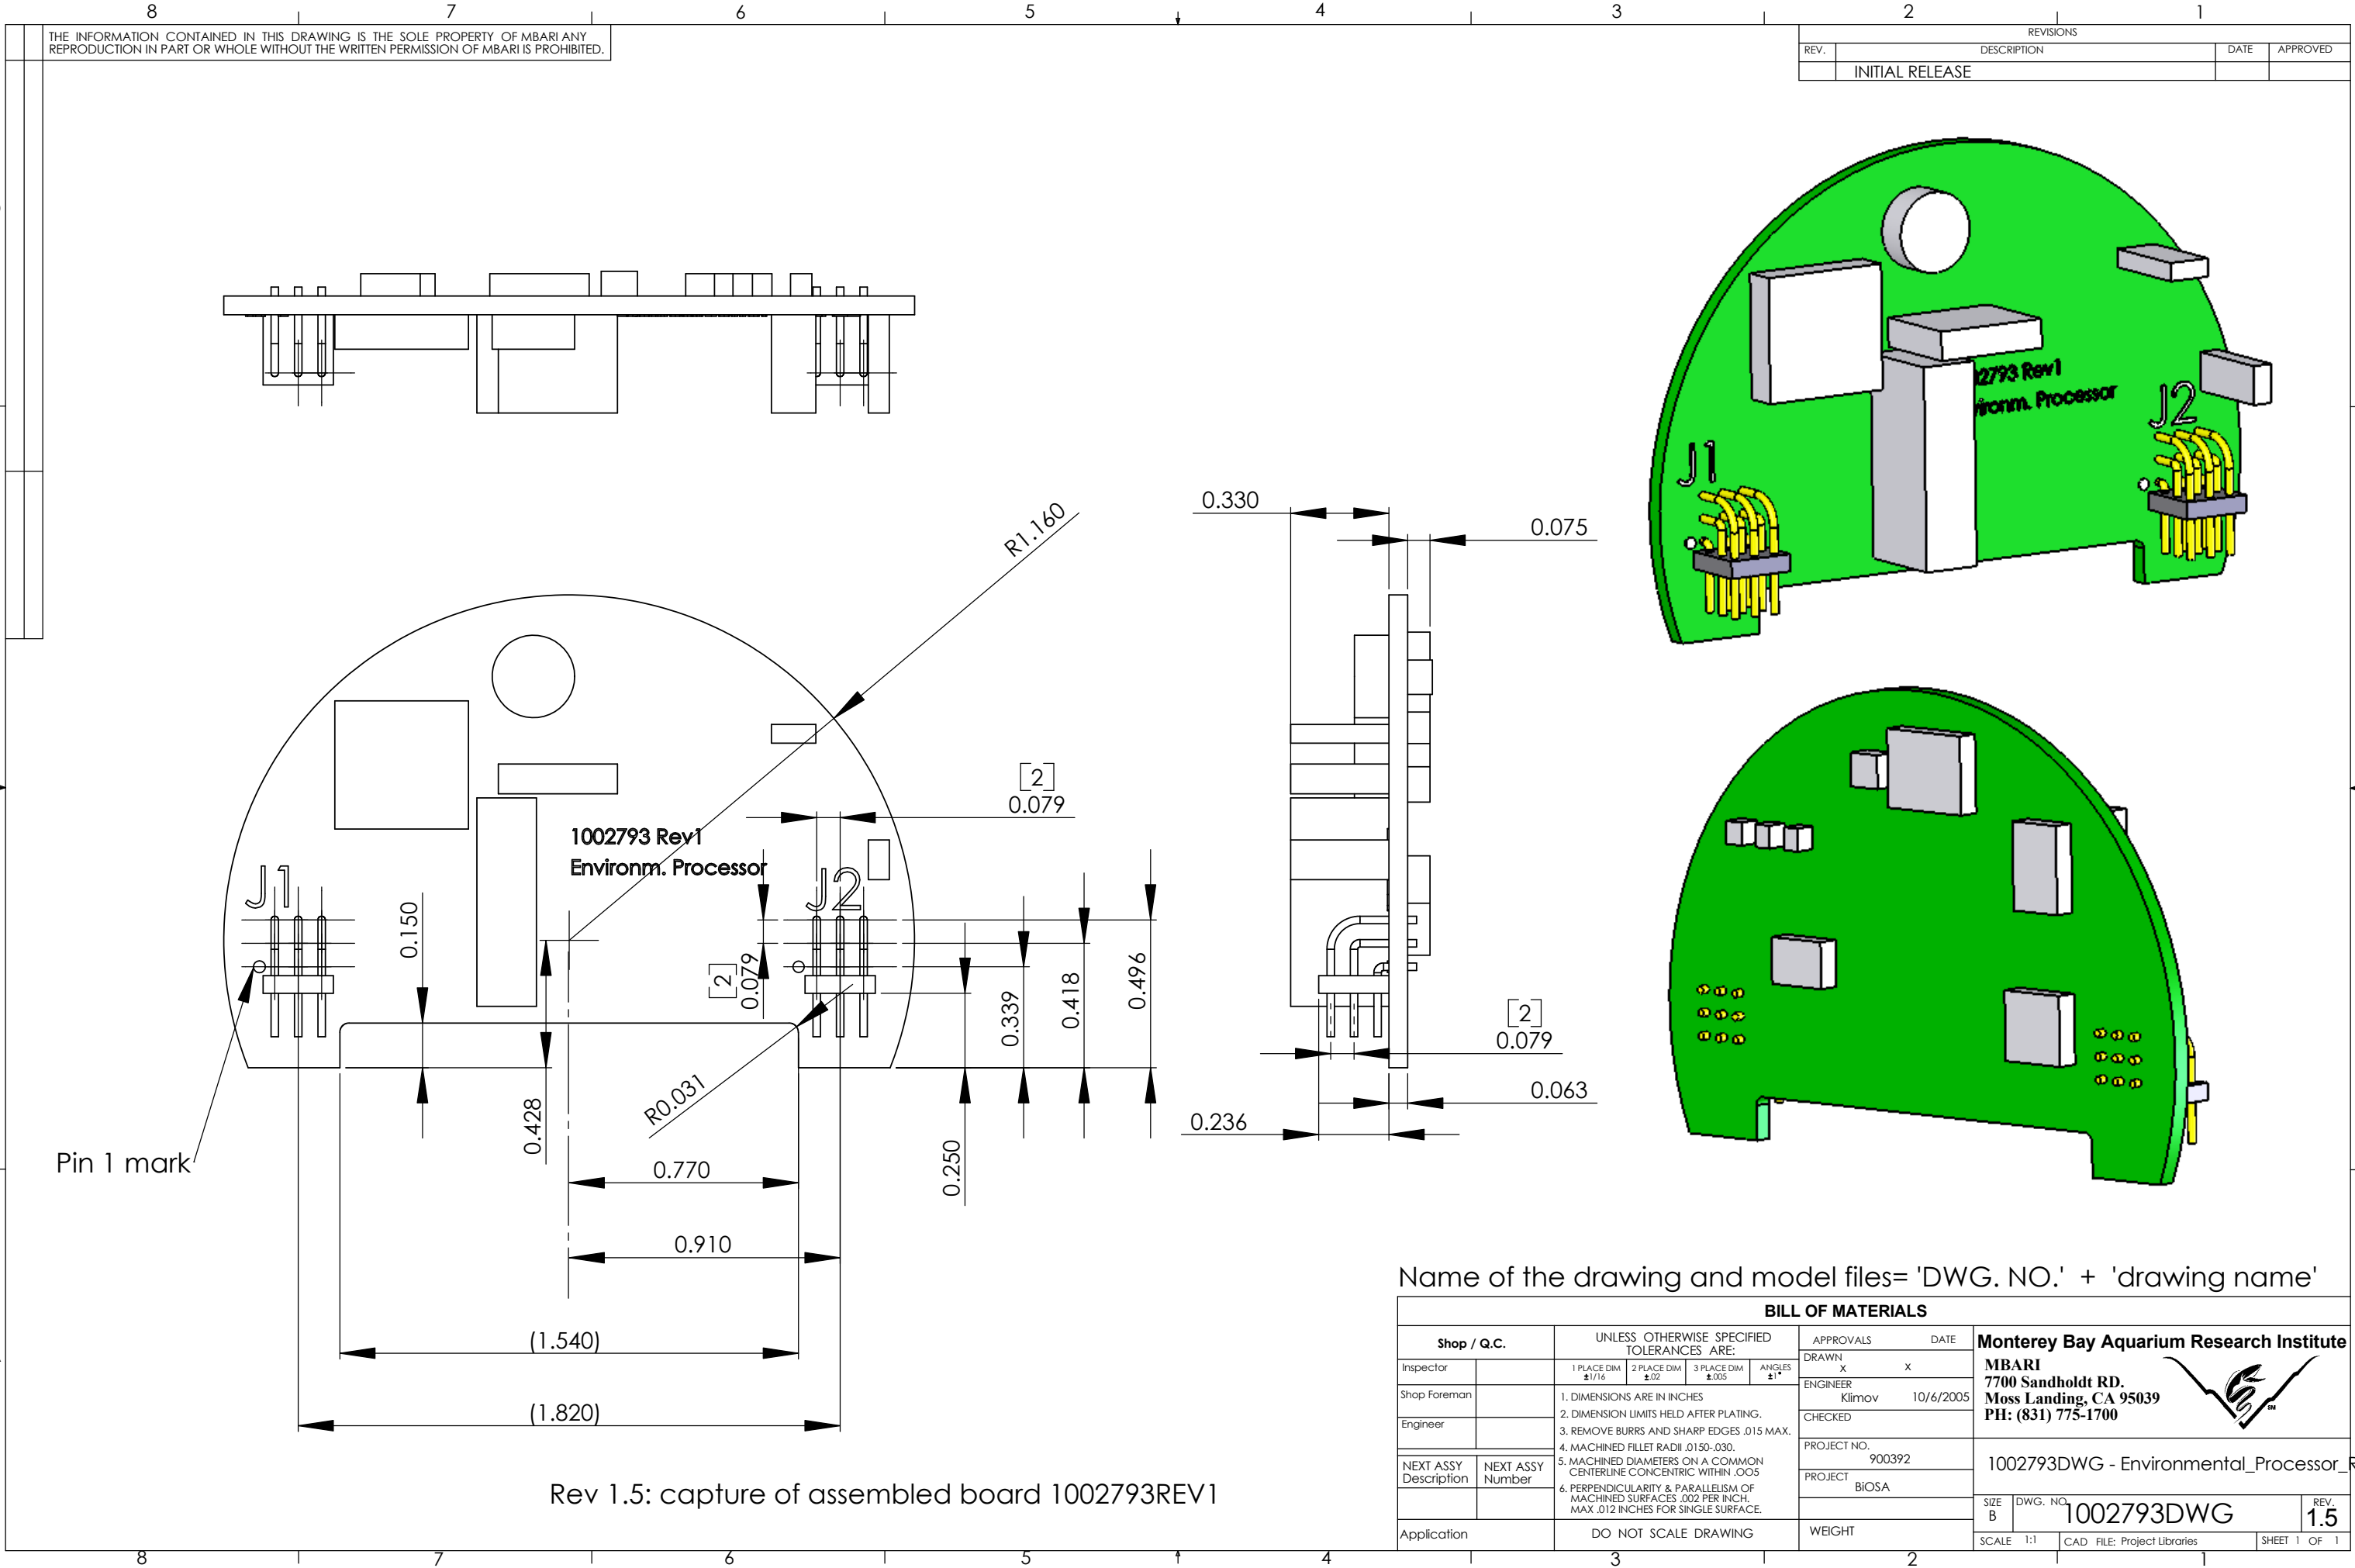

THE INFORMATION CONTAINED IN THIS DRAWING IS THE SOLE PROPERTY OF MBARI. ANY REPRODUCTION IN PART OR WHOLE WITHOUT THE WRITTEN PERMISSION OF MBARI IS PROHIBITED.

REVISIONS			
REV.	DESCRIPTION	DATE	APPROVED
	INITIAL RELEASE		

Name of the drawing and model files= 'DWG. NO.' + 'drawing name'

BILL OF MATERIALS			
Shop / Q.C.		UNLESS OTHERWISE SPECIFIED TOLERANCES ARE:	
Inspector		1 PLACE DIM $\pm 1/16$	2 PLACE DIM $\pm .02$
Shop Foreman		3 PLACE DIM $\pm .005$	ANGLES $\pm 1^\circ$
Engineer		1. DIMENSIONS ARE IN INCHES	
		2. DIMENSION LIMITS HELD AFTER PLATING.	
		3. REMOVE BURRS AND SHARP EDGES .015 MAX.	
		4. MACHINED FILLET RADII .0150-.030.	
		5. MACHINED DIAMETERS ON A COMMON CENTERLINE CONCENTRIC WITHIN .005	
		6. PERPENDICULARITY & PARALLELISM OF MACHINED SURFACES .002 PER INCH. MAX .012 INCHES FOR SINGLE SURFACE.	
NEXT ASSY Description	NEXT ASSY Number	APPROVALS	
		DATE	
		DRAWN X X	
		ENGINEER Klimov 10/6/2005	
		CHECKED	
		PROJECT NO. 900392	
		PROJECT BiOSA	
		WEIGHT	
		DO NOT SCALE DRAWING	
		Monterey Bay Aquarium Research Institute	
		MBARI	
		7700 Sandholdt RD.	
		Moss Landing, CA 95039	
		PH: (831) 775-1700	
		1002793DWG - Environmental_Processor_Rev1p5	
		SIZE B	
		DWG. NO. 1002793DWG	
		REV. 1.5	
		SCALE 1:1	
		CAD FILE: Project Libraries	
		SHEET 1 OF 1	