

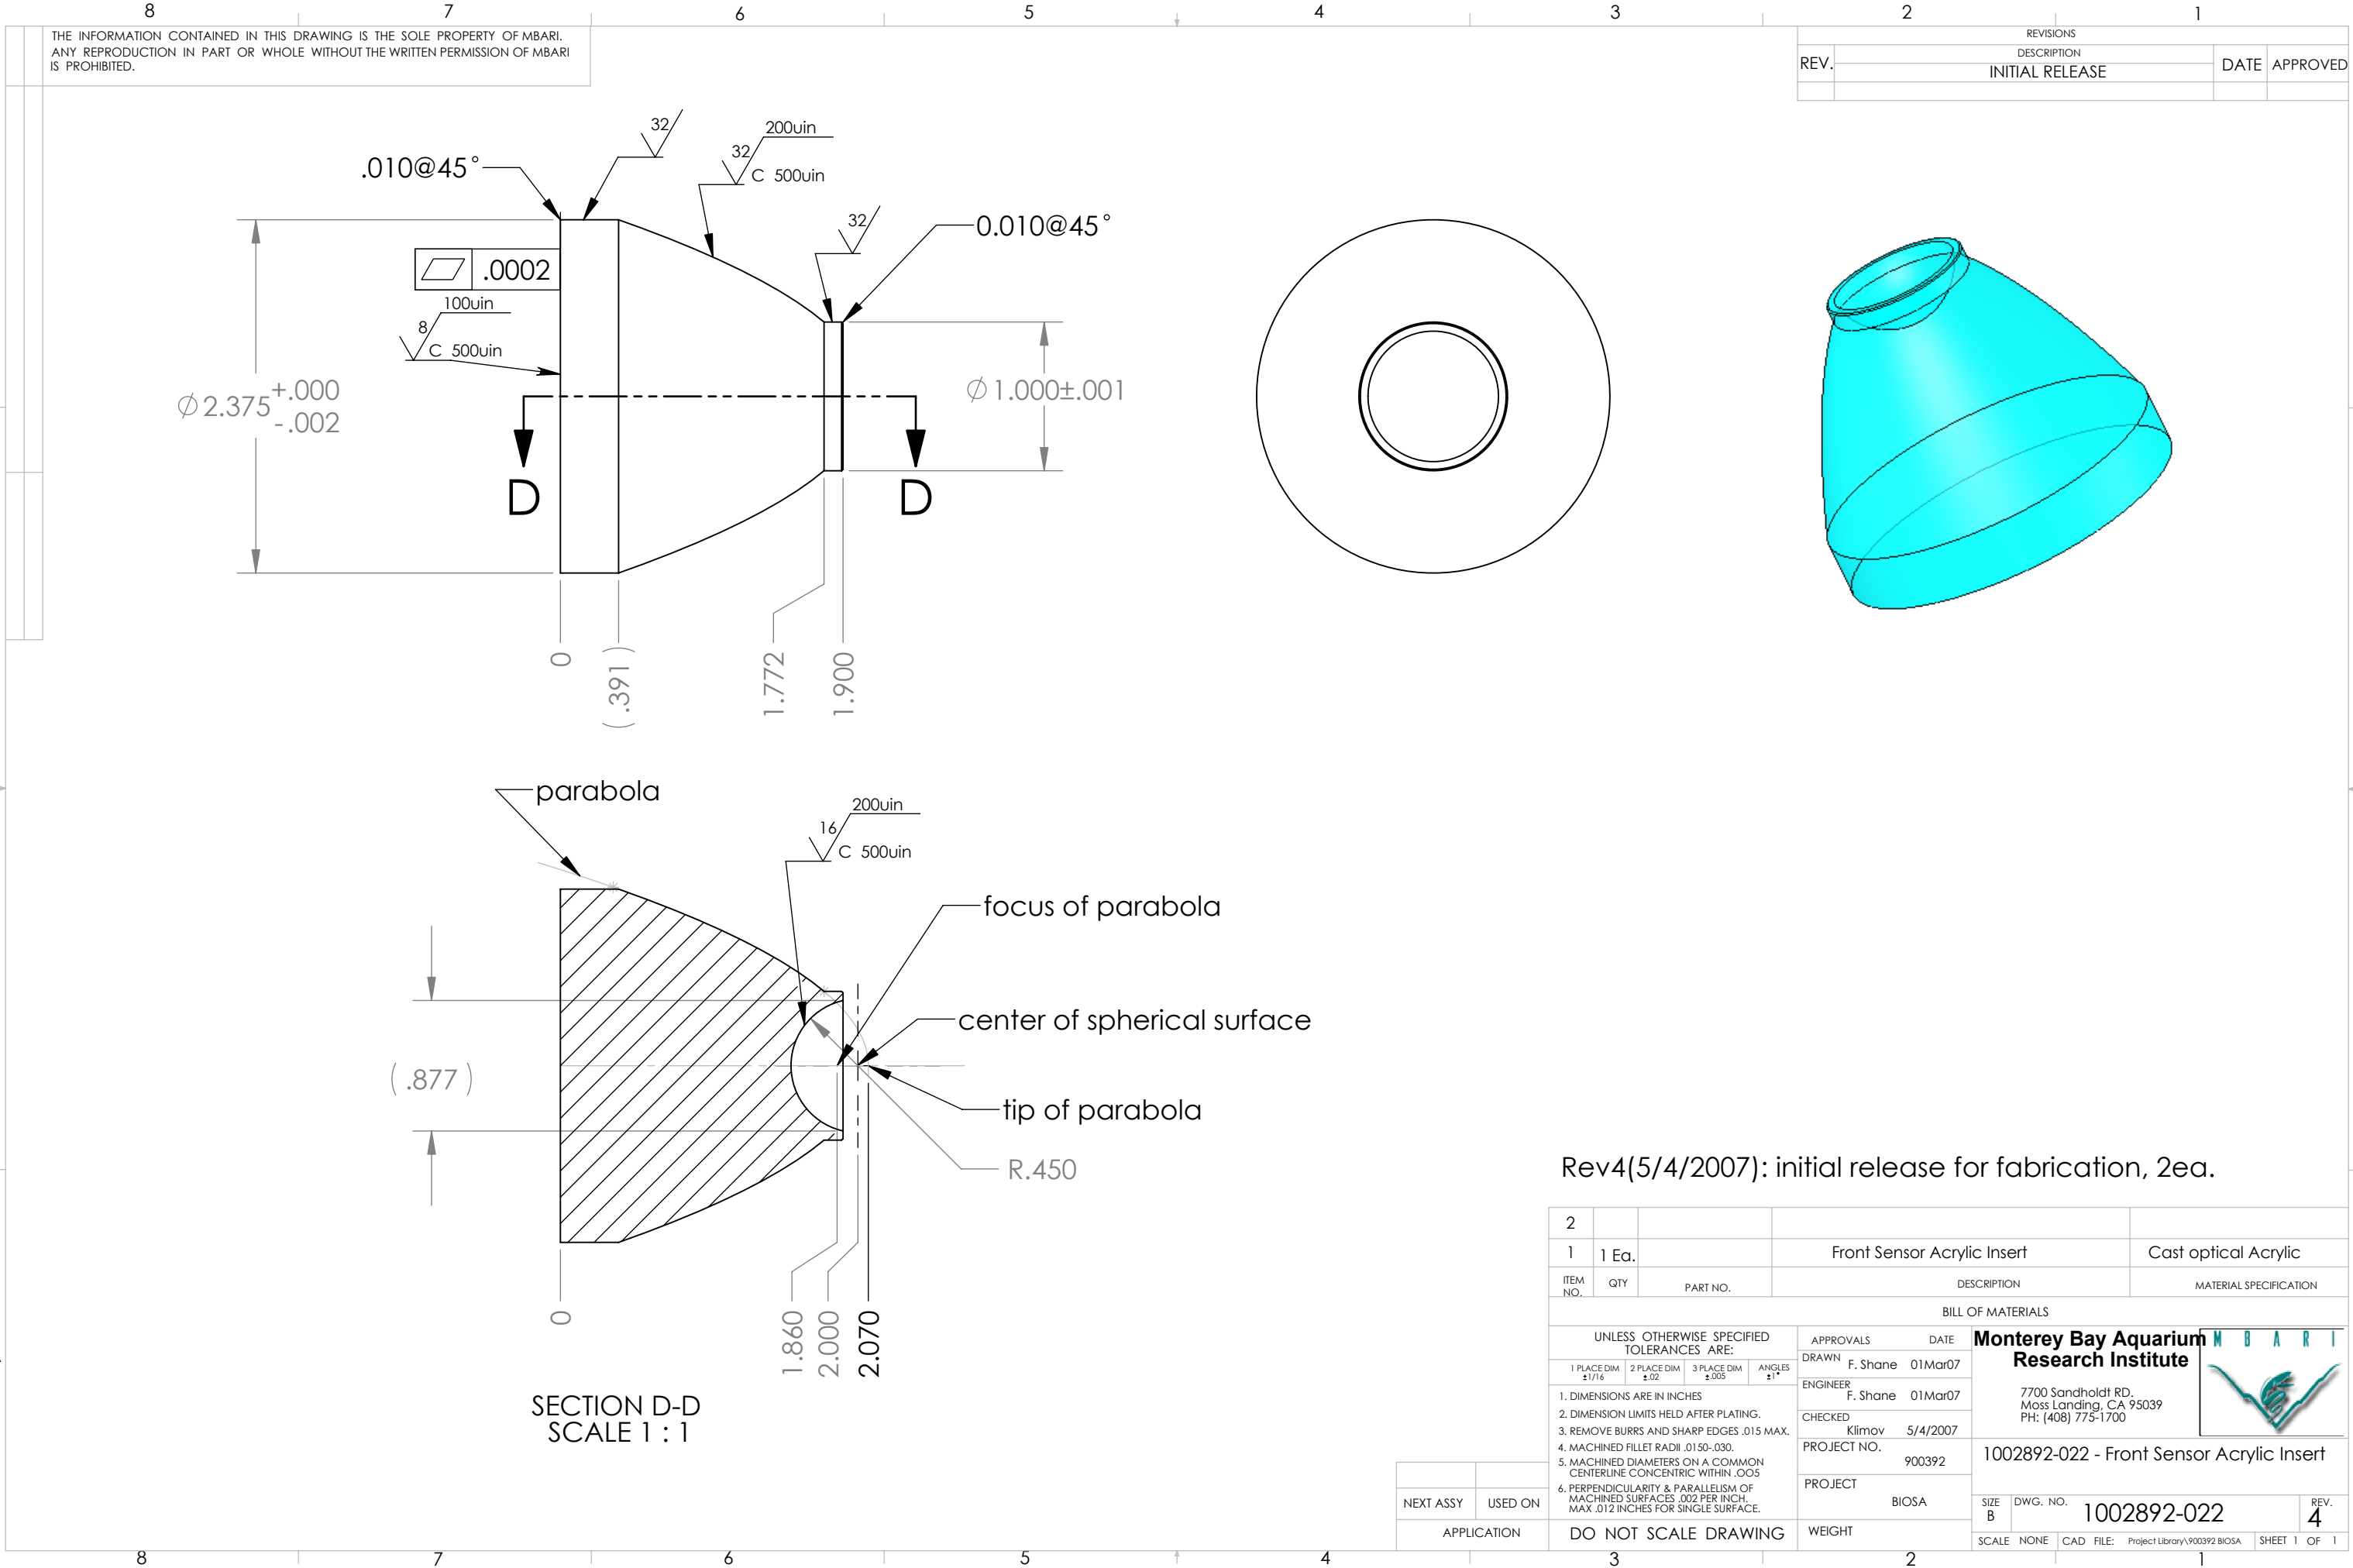
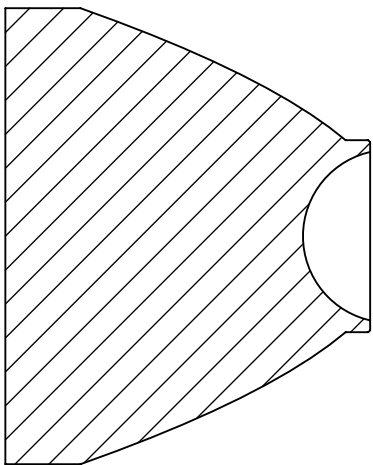
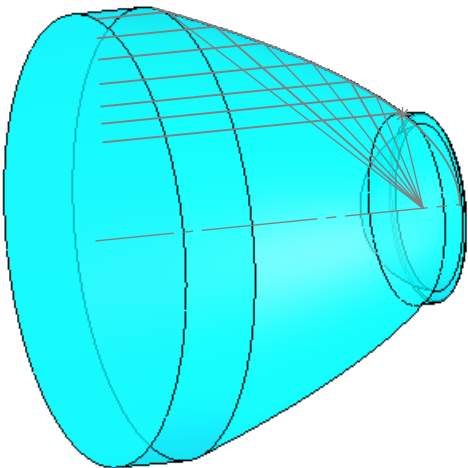


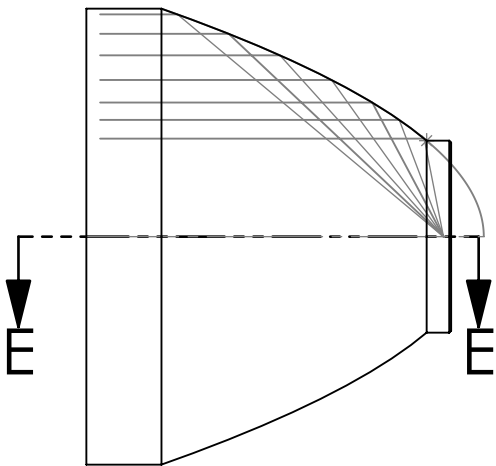

THE INFORMATION CONTAINED IN THIS DRAWING IS THE SOLE PROPERTY OF MBARI. ANY REPRODUCTION IN PART OR WHOLE WITHOUT THE WRITTEN PERMISSION OF MBARI IS PROHIBITED.

REVISIONS			
REV.	DESCRIPTION	DATE	APPROVED
	INITIAL RELEASE		

Optical design notes, not for manufacturing

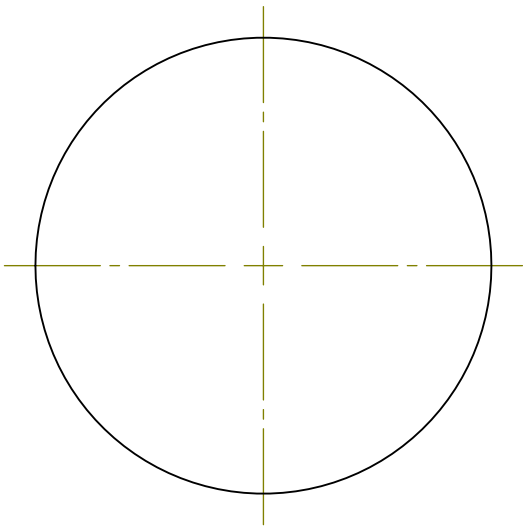

SECTION E-E

ITEM NO.		QTY	PART NO.	DESCRIPTION	MATERIAL SPECIFICATION
BILL OF MATERIALS					
UNLESS OTHERWISE SPECIFIED TOLERANCES ARE:				APPROVALS	DATE
1 PLACE DIM ±1/16	2 PLACE DIM ±.02	3 PLACE DIM ±.005	ANGLES ±1°	DRAWN Klimov	5/21/2007
1. DIMENSIONS ARE IN INCHES 2. DIMENSION LIMITS HELD AFTER PLATING. 3. REMOVE BURRS AND SHARP EDGES .015 MAX. 4. MACHINED FILLET RADII .0150-.030. 5. MACHINED DIAMETERS ON A COMMON CENTERLINE CONCENTRIC WITHIN .005 6. PERPENDICULARITY & PARALLELISM OF MACHINED SURFACES .002 PER INCH, MAX .012 INCHES FOR SINGLE SURFACE.				ENGINEER F. Shane	01Mar07
				CHECKED	
				PROJECT NO.	900392
				PROJECT	BIOSA
				WEIGHT	
DO NOT SCALE DRAWING				SCALE	NONE
				CAD FILE:	Project Library\900392 BIOSA
				SHEET	1 OF 1

Monterey Bay Aquarium Research Institute

7700 Sandholdt RD.
Moss Landing, CA 95039
PH: (408) 775-1700

SIZE B

DWG. NO. 1002892-022

REV ref

NEXT ASSY	USED ON
APPLICATION	DO NOT SCALE DRAWING