

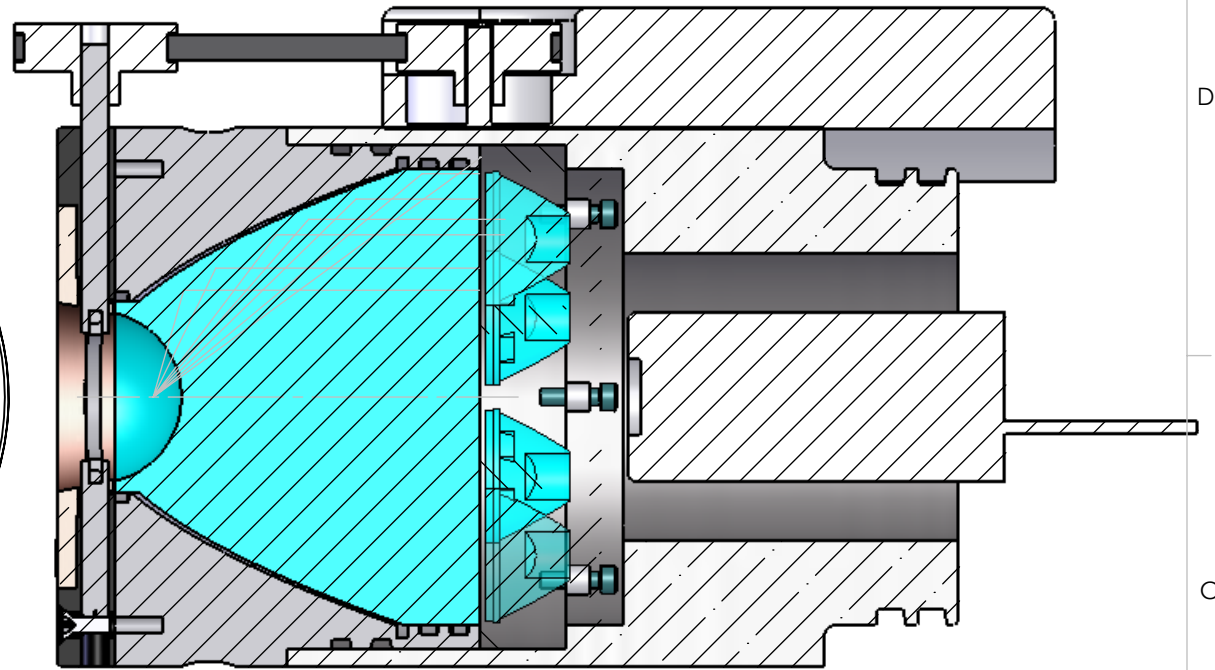
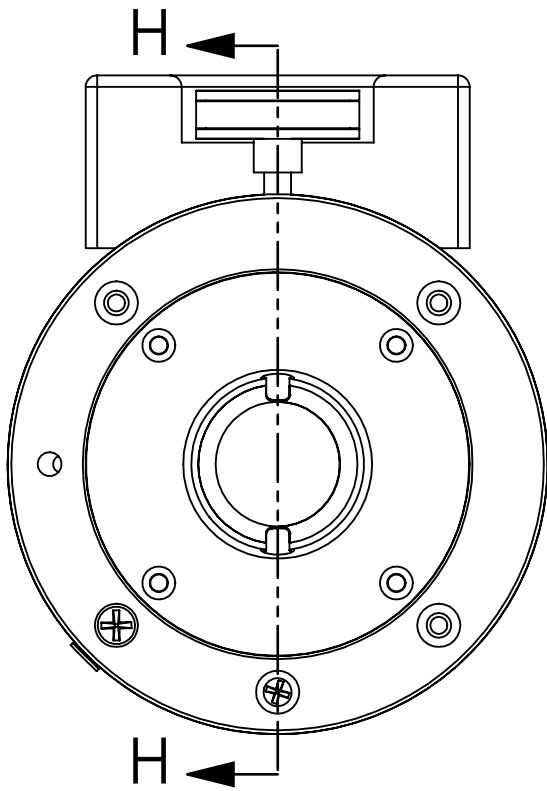



THE INFORMATION CONTAINED IN THIS DRAWING IS THE SOLE PROPERTY OF MBARI. ANY REPRODUCTION IN PART OR WHOLE WITHOUT THE WRITTEN PERMISSION OF MBARI IS PROHIBITED.

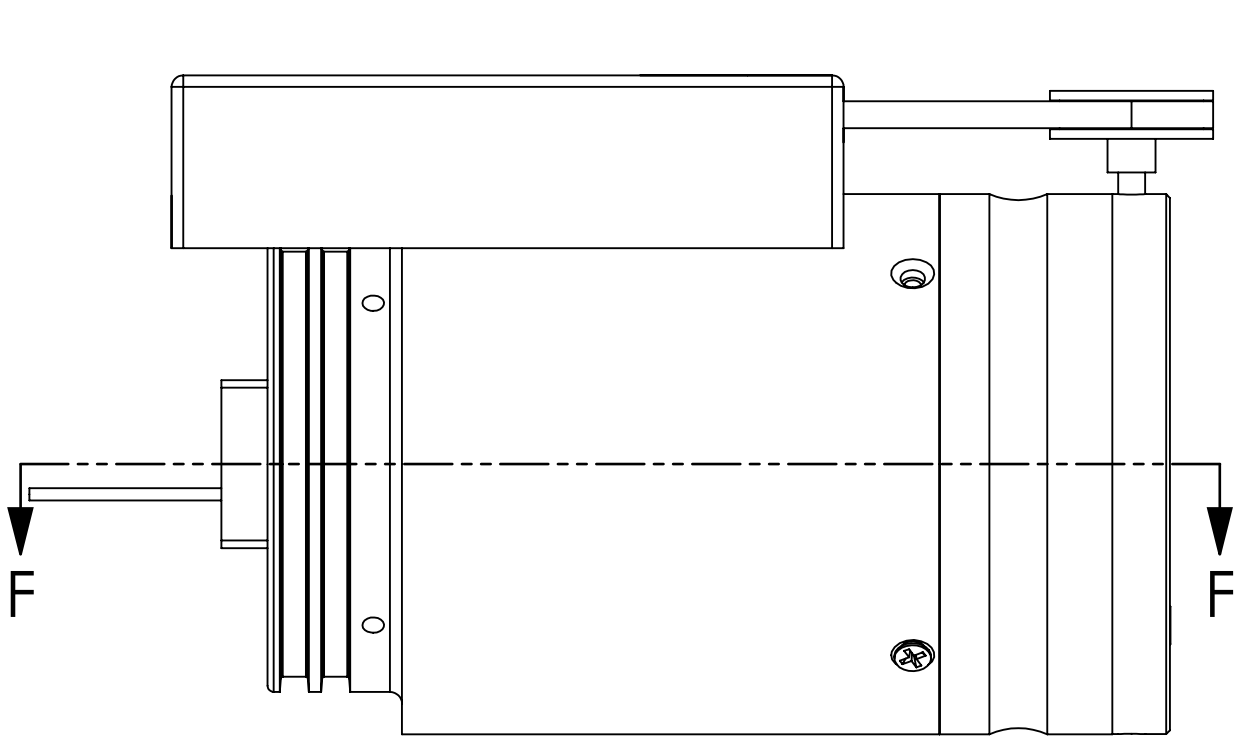

SECTION H-H

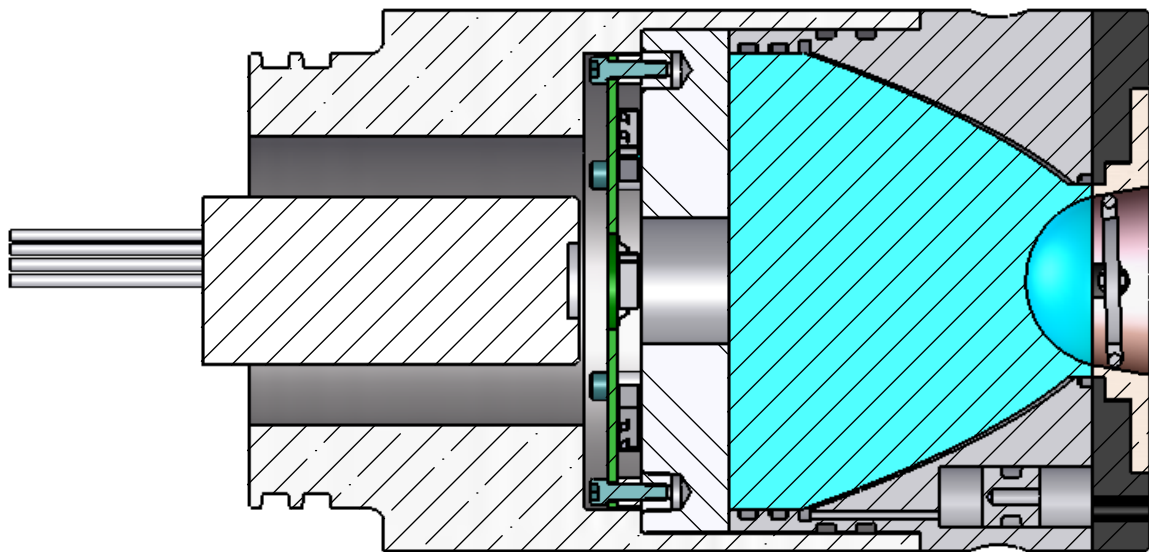

SECTION F-F

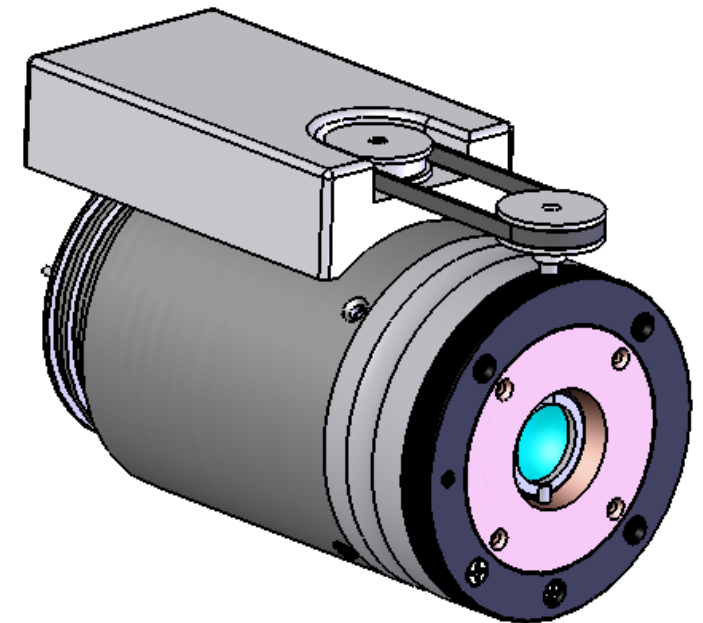

Shop / Q.C.		UNLESS OTHERWISE SPECIFIED TOLERANCES ARE:		INITIAL RELEASE	DATE	Monterey Bay Aquarium Research Institute	
Inspector		1 PLACE DIM $\pm 1/16$	2 PLACE DIM $\pm .02$	rev 1	4/20/2006		
Shop Foreman		1. DIMENSIONS ARE IN INCHES	3 PLACE DIM $\pm .005$	DRAWN	xx	MBARI 7700 Sandholdt RD. Moss Landing, CA 95039 PH: (831) 775-1700	
Engineer		2. DIMENSION LIMITS HELD AFTER PLATING.	ANGLES $\pm 1^\circ$	ENGINEER			
NEXT ASSY		3. REMOVE BURRS AND SHARP EDGES .015 MAX.		Klimov	xx/xx/xxxx	DRAWING NAME and MODEL FILE NAME 1002892-AS6 - Front Sensor Assembly	
Application		4. MACHINED FILLET RADII .0150-.030.		CHECKED			
		5. MACHINED DIAMETERS ON A COMMON CENTERLINE CONCENTRIC WITHIN .005		PROJECT NO.	900392	SIZE	DWG. NO.
		6. PERPENDICULARITY & PARALLELISM OF MACHINED SURFACES .002 PER INCH. MAX .012 INCHES FOR SINGLE SURFACE.		PROJECT	BIOSA	B	1002892-xxx
		DO NOT SCALE DRAWING				SCALE	1:1
						WEIGHT	
						SHEET	1 OF 1