



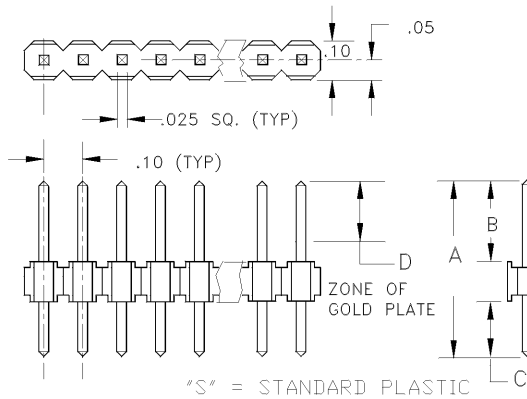

STANDARD PLASTIC - "S"

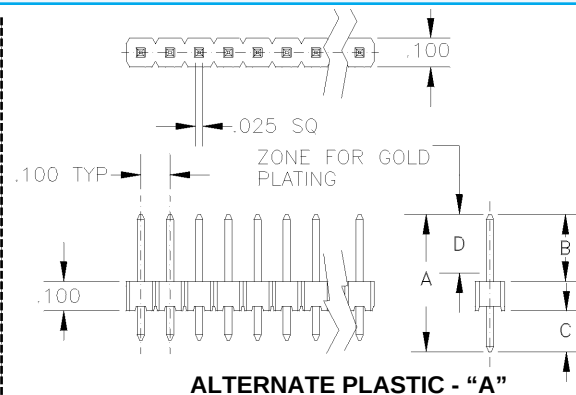

ALTERNATE PLASTIC - "A"

ALTERNATE PLASTIC: FOR THRU HOLE SOLDERING IN A SURFACE MOUNT ENVIRONMENT, THIS INSULATOR HAS THE STANDOFFS TO THE SIDE OF THE CONTACT FOR BETTER AIR FLOW TO SOLDER JOINT. SPECIFY BY REPLACING THE "S" IN THE PART NO. WITH AN "A", I.E., 3802A-08G2

PART NUMBER	OVERALL "A"		DIMENSIONS ABOVE "B"		BELOW "C"		G2 GOLD ON G2 DUPLEX PLATE "D"		PLATING OPTIONS YY	NUMBER OF POSITIONS XX
	mm	Inch	mm	Inch	mm	Inch	mm	Inch		
3800S-XXYY	8.38	.330	2.92	.115	2.92	.115	2.92	.115	G1; G2; G230; T	2-40
3848S-XXYY	8.38	.330	2.36	.093	3.48	.137	2.36	.093	G1; G2; G230; T	2-40
3801S-XXYY	10.92	.430	5.84	.230	2.54	.100	5.59	.220	G1; G2; G230; T	2-40
3802S-XXYY	11.56	.455	5.97	.235	3.05	.120	5.84	.230	G1; G2; G230; T	2-40
3803S-XXYY	13.59	.535	7.49	.295	3.56	.140	7.49	.295	G1; G2; G230; T	2-40
3804S-XXYY	13.59	.535	8.08	.318	2.97	.117	7.87	.310	G1; G2; G230; T	2-40
3830S-XXYY	13.59	.535	5.84	.230	5.21	.205	5.84	.230	G1; G2; G230; T	2-40
3806S-XXYY	16.13	.635	5.84	.230	7.75	.305	5.84	.230	G1; G2; G230; T	2-40
3839S-XXYY	16.13	.635	10.16	.400	3.43	.135	5.84	.230	G1; G2; G230; T	2-40
3831S-XXYY	16.13	.635	10.67	.420	2.92	.115	5.84	.230	G1; G2; G230; T	2-40
3818S-XXYY	16.13	.635	8.08	.318	5.51	.217	5.84	.230	G1; G2; G230; T	2-40
3807S-XXYY	18.67	.735	5.84	.230	10.29	.405	5.84	.230	G1; G2; G230; T	2-40
3819S-XXYY	18.67	.735	8.08	.318	8.05	.317	5.84	.230	G1; G2; G230; T	2-40
3840S-XXYY	18.67	.735	12.70	.500	3.43	.135	5.84	.230	G1; G2; G230; T	2-40
3809S-XXYY	21.21	.835	5.84	.230	12.83	.505	5.84	.230	G1; G2; G230; T	2-40
3832S-XXYY	21.21	.835	8.08	.318	10.59	.417	5.84	.230	G1; G2; G230; T	2-40
3827S-XXYY	21.21	.835	15.24	.600	3.43	.135	5.84	.230	G1; G2; G230; T	2-40
3810S-XXYY	23.75	.935	5.84	.230	15.37	.605	5.84	.230	G1; G2; G230; T	2-40
3833S-XXYY	23.75	.935	8.08	.318	13.13	.517	5.84	.230	G1; G2; G230; T	2-40
3828S-XXYY	23.75	.935	17.78	.700	3.43	.135	5.84	.230	G1; G2; G230; T	2-40
3812S-XXYY	26.29	1.035	5.84	.230	17.91	.705	5.84	.230	G1; G2; G230; T	2-40
3816S-XXYY	26.29	1.035	8.08	.318	15.67	.617	5.84	.230	G1; G2; G230; T	2-40
3829S-XXYY	26.29	1.035	20.32	.800	3.43	.135	5.84	.230	G1; G2; G230; T	2-40
3834S-XXYY	28.83	1.135	5.84	.230	20.45	.805	5.84	.230	G1; G2; G230; T	2-40
3835S-XXYY	28.83	1.135	8.08	.318	18.21	.717	5.84	.230	G1; G2; G230; T	2-40
3842S-XXYY	28.83	1.135	22.86	.900	3.43	.135	5.84	.230	G1; G2; G230; T	2-40
3815S-XXYY	31.37	1.235	5.84	.230	22.99	.905	5.84	.230	G1; G2; G230; T	2-40
3836S-XXYY	31.37	1.235	8.08	.318	20.75	.817	5.84	.230	G1; G2; G230; T	2-40
3843S-XXYY	31.37	1.235	25.40	1.000	3.43	.135	5.84	.230	G1; G2; G230; T	2-40
3837S-XXYY	33.91	1.335	5.84	.230	25.53	1.005	5.84	.230	G1; G2; G230; T	2-40
3844S-XXYY	33.91	1.335	8.08	.318	23.29	.917	5.84	.230	G1; G2; G230; T	2-40
3845S-XXYY	33.91	1.335	27.94	1.100	3.43	.135	5.84	.230	G1; G2; G230; T	2-40
3838S-XXYY	36.45	1.435	5.84	.230	28.07	1.105	5.84	.230	G1; G2; G230; T	2-40
3820S-XXYY	36.45	1.435	8.08	.318	25.83	1.017	5.84	.230	G1; G2; G230; T	2-40
3846S-XXYY	36.45	1.435	30.48	1.200	3.43	.135	5.84	.230	G1; G2; G230; T	2-40
3847S-XXYY	41.53	1.635	5.84	.230	30.49	1.2005	5.84	.230	G1; G2; G230; T	2-40
3841S-XXYY	76.20	3.000	70.74	2.785	2.92	.115	5.84	.230	G1; G2; G230; T	2-40

MODIFICATION OPTIONS

Polarization via missing pins, different B and C dimensions than those listed here, see our web site or page 21.