



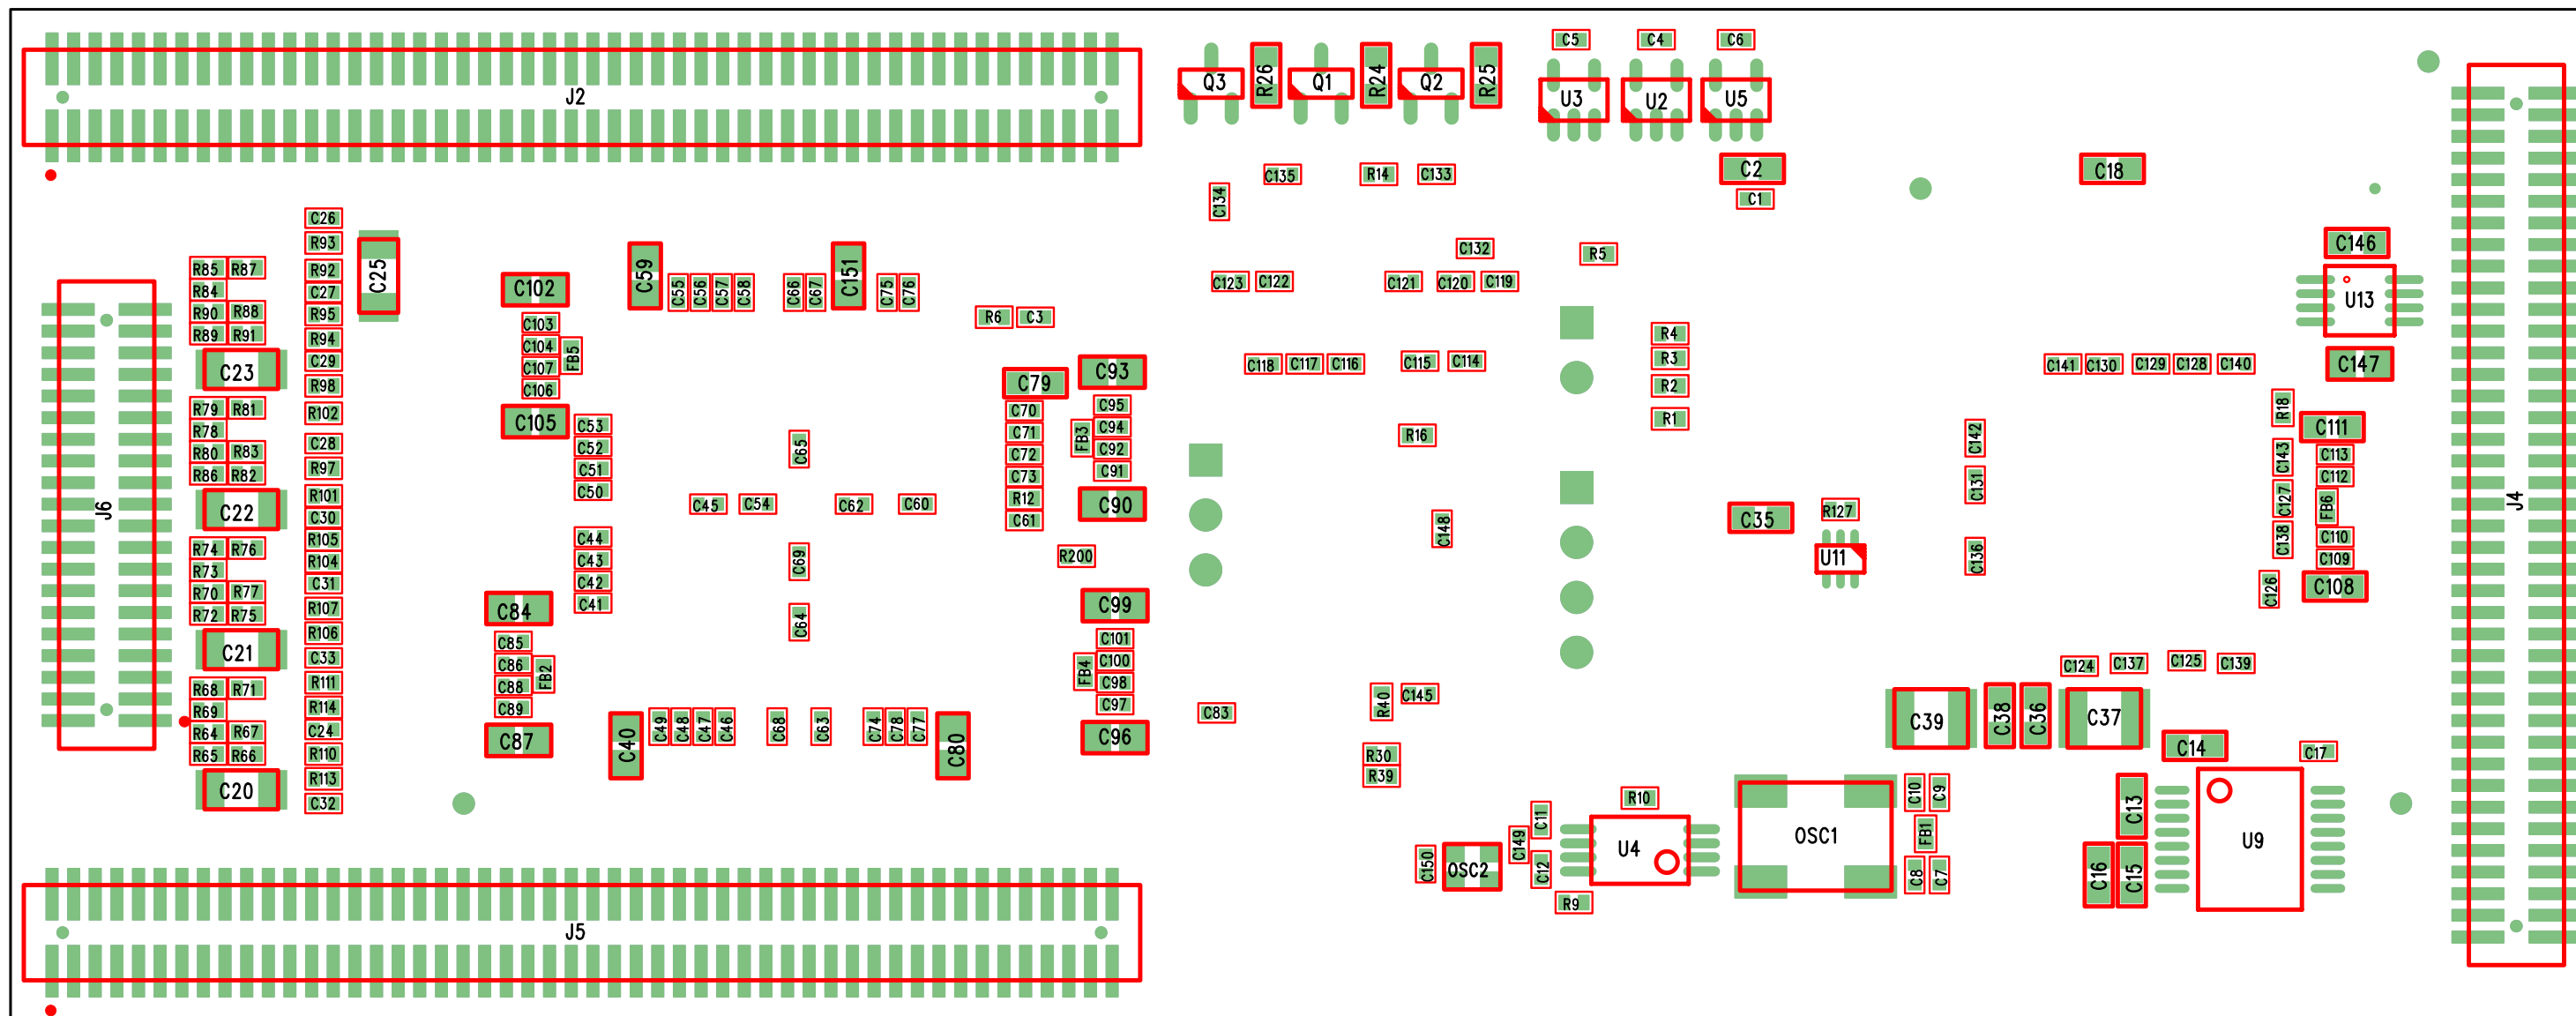

1002605 REV 2 TOP ASSEMBLY

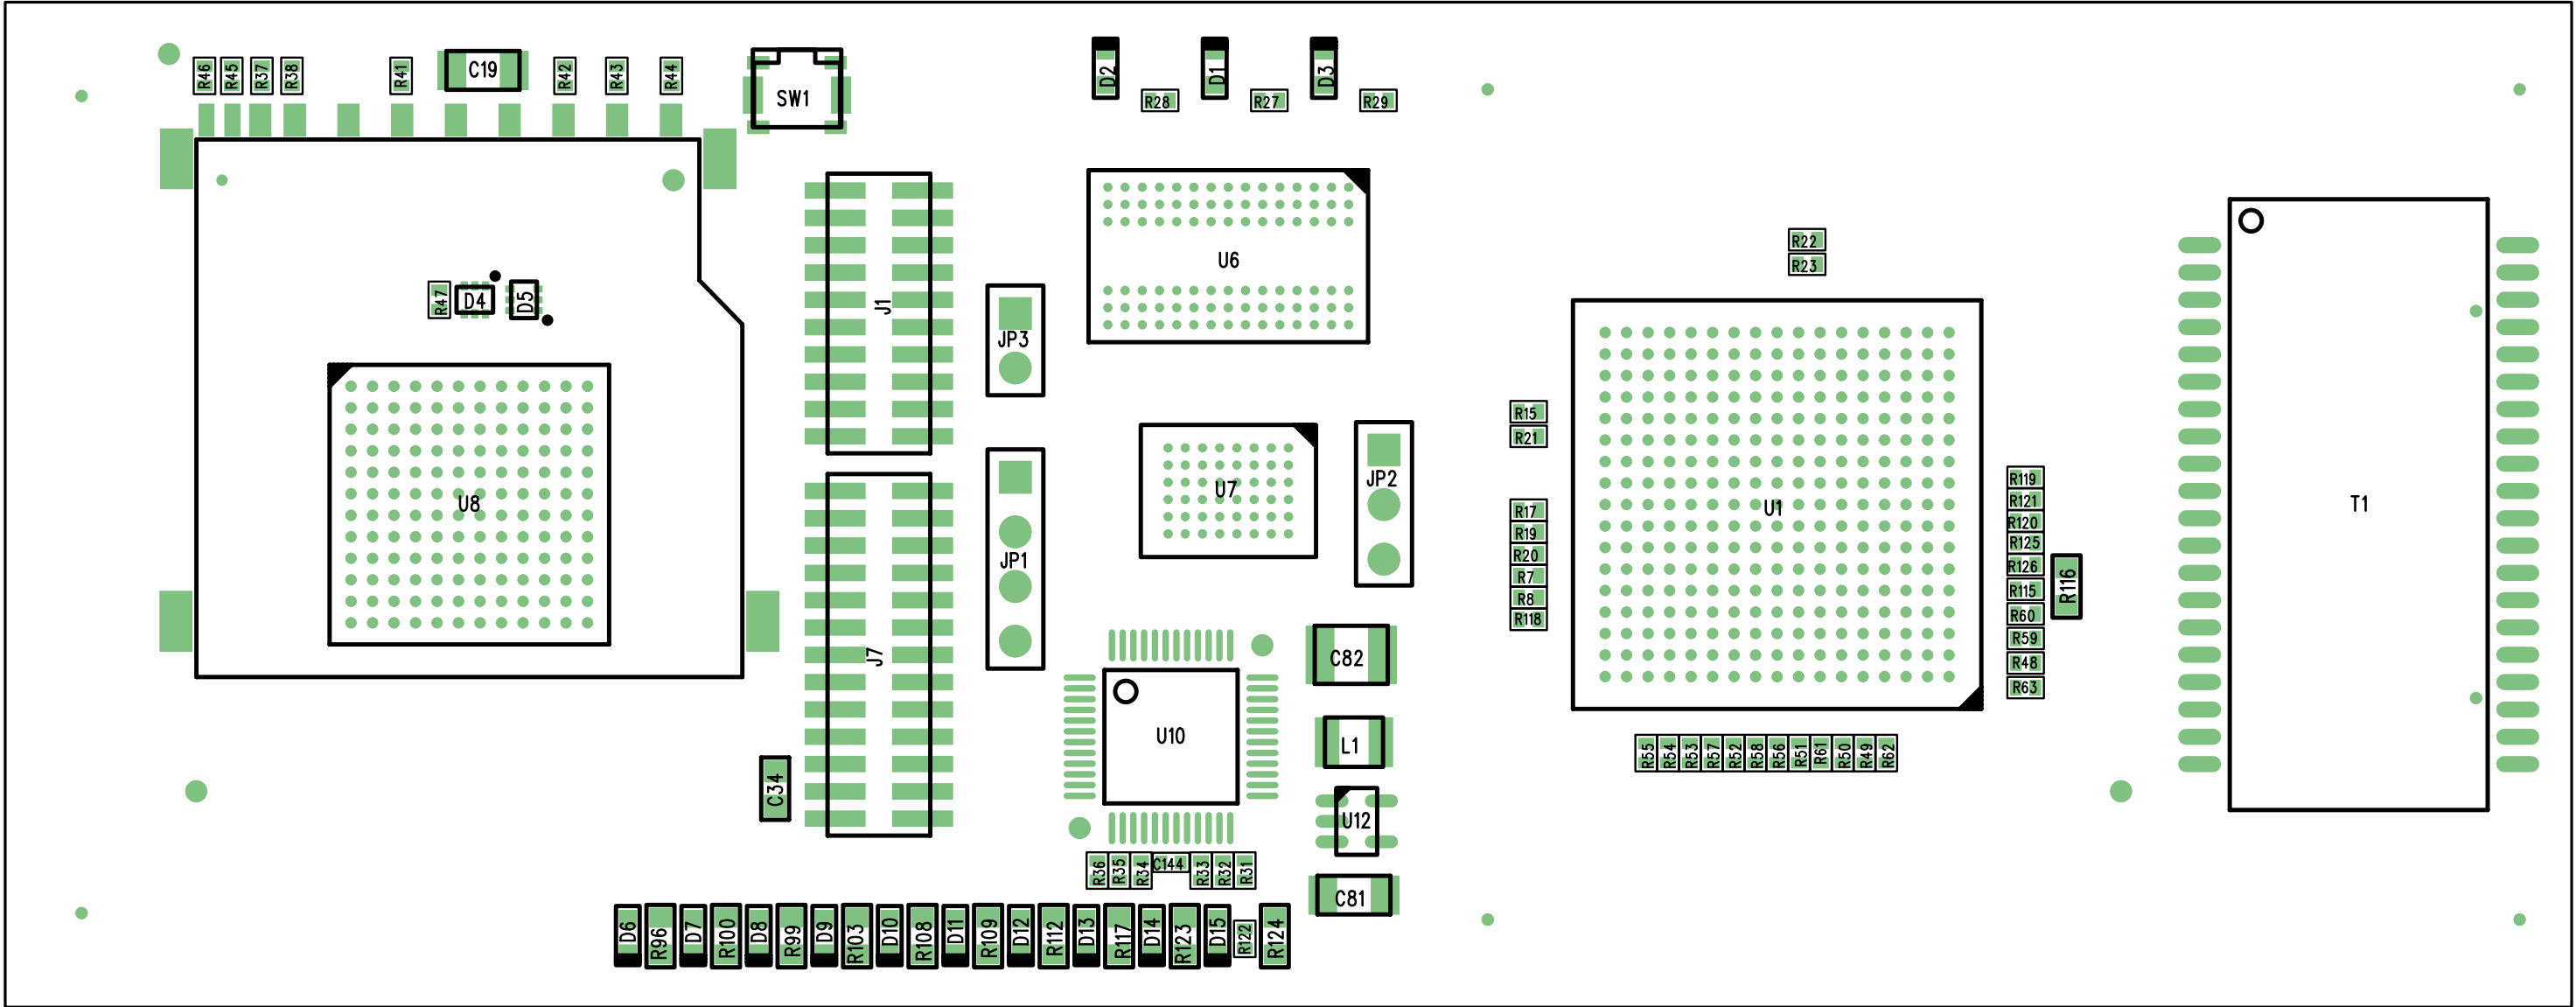

1002605 REV 2 BOTTOM ASSEMBLY