


PACKAGE INFORMATION

(The package drawing(s) in this data sheet may not reflect the most current specifications. For the latest package information, go to www.maxim-ic.com/DallasPackInfo.)

For the 16-pin SO, refer to package drawing 56-G4009-001 at: www.maxim-ic.com/DallasPackInfo.

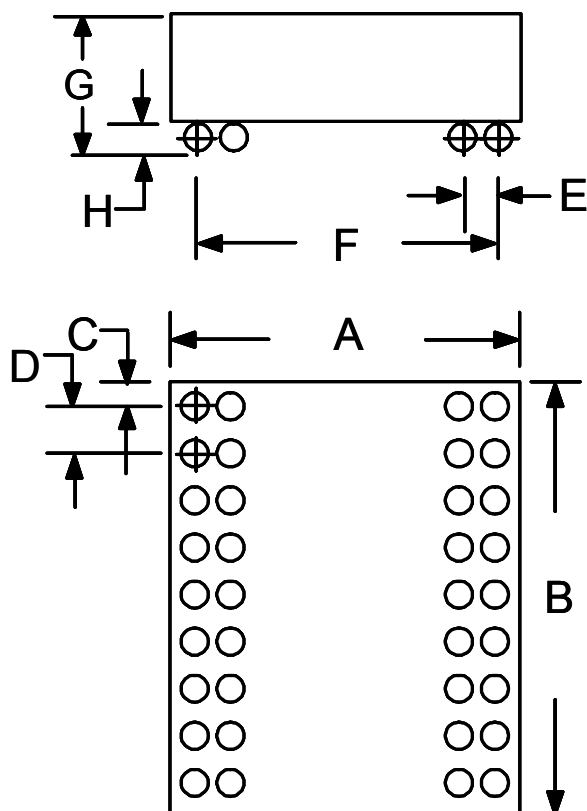

PKG	36-PIN BGA	
DIM	MIN	MAX
A IN	0.395	0.405
B IN	0.445	0.455
C IN	0.022	0.028
D IN	0.047	0.053
E IN	0.047	0.053
F IN	0.347	0.353
G IN	0.118	0.130
H IN	0.020	0.030