


16 Mbit Concurrent SuperFlash + 2/4/8 Mbit SRAM ComboMemory SST34HF1621A / SST34HF1641A / SST34HF1681



Data Sheet

PACKAGING DIAGRAMS

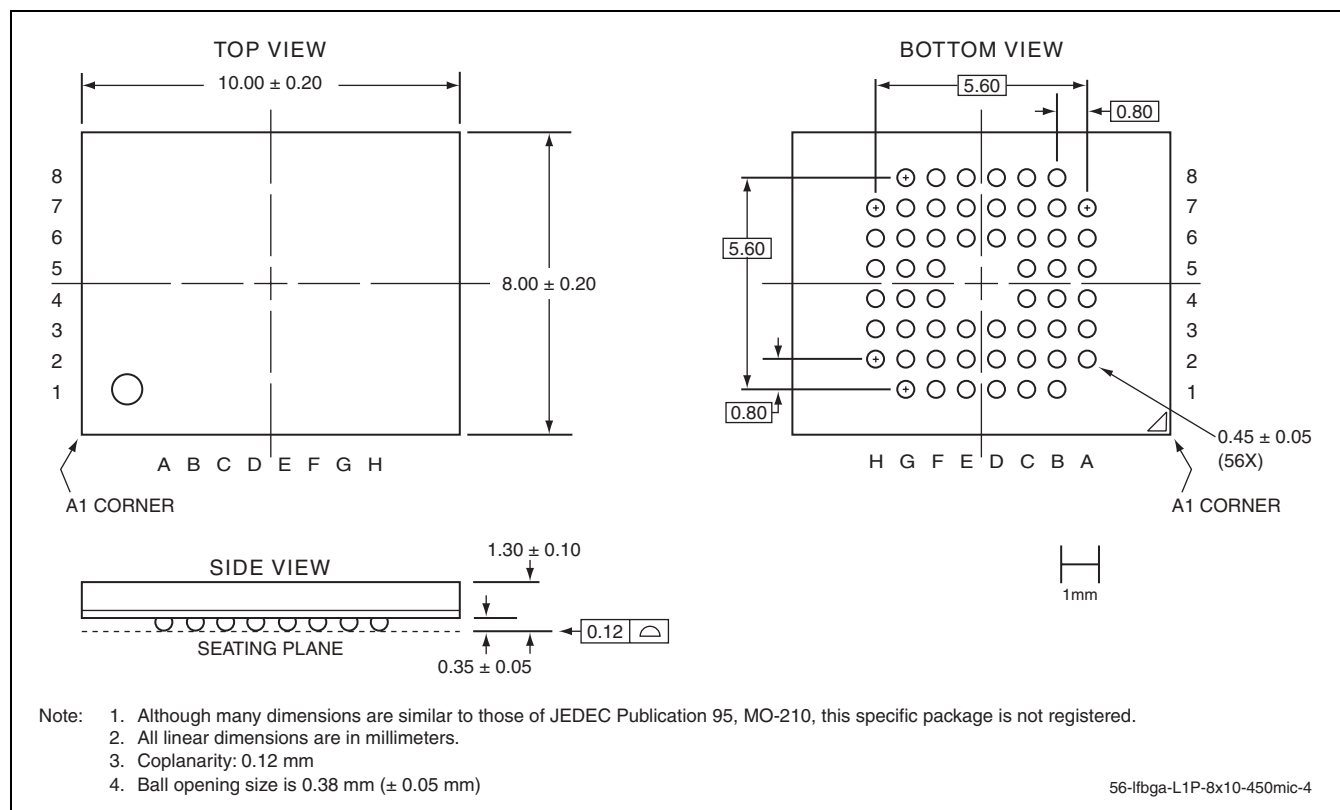

56-BALL LOW-PROFILE, FINE-PITCH BALL GRID ARRAY (LFBGA) 8MM X 10MM
SST PACKAGE CODE: L1P