
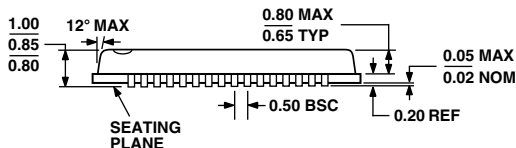
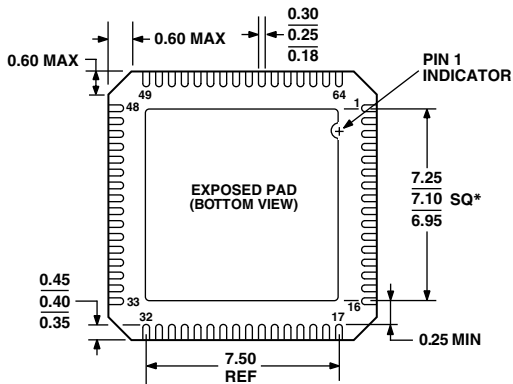


**64-Lead Lead Frame Chip Scale Package [LFCSP]
9 x 9 mm Body
(CP-64-3)
Dimensions shown in millimeters**

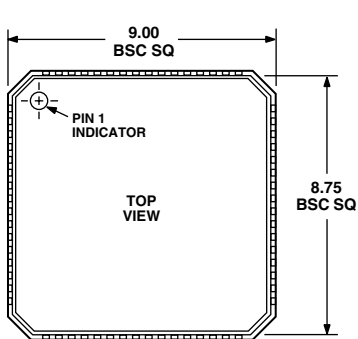

***COMPLIANT TO JEDEC STANDARDS MO-220-VMMD
EXCEPT FOR EXPOSED PAD DIMENSION**