


Package Information

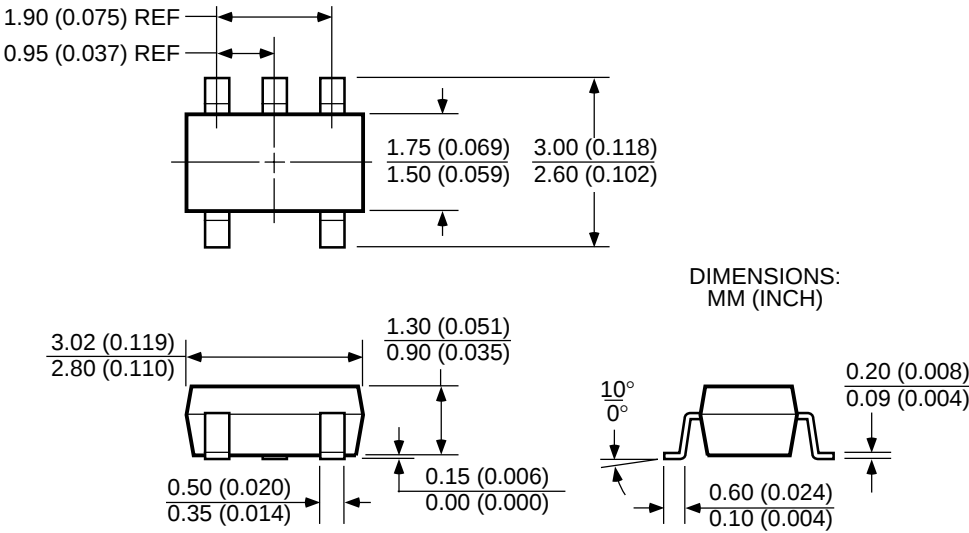

SOT-23-5 (M5)