


BIOSA CPU BOARD, MOTHERBOARD WITH SENSOR BOARD ATTACHED

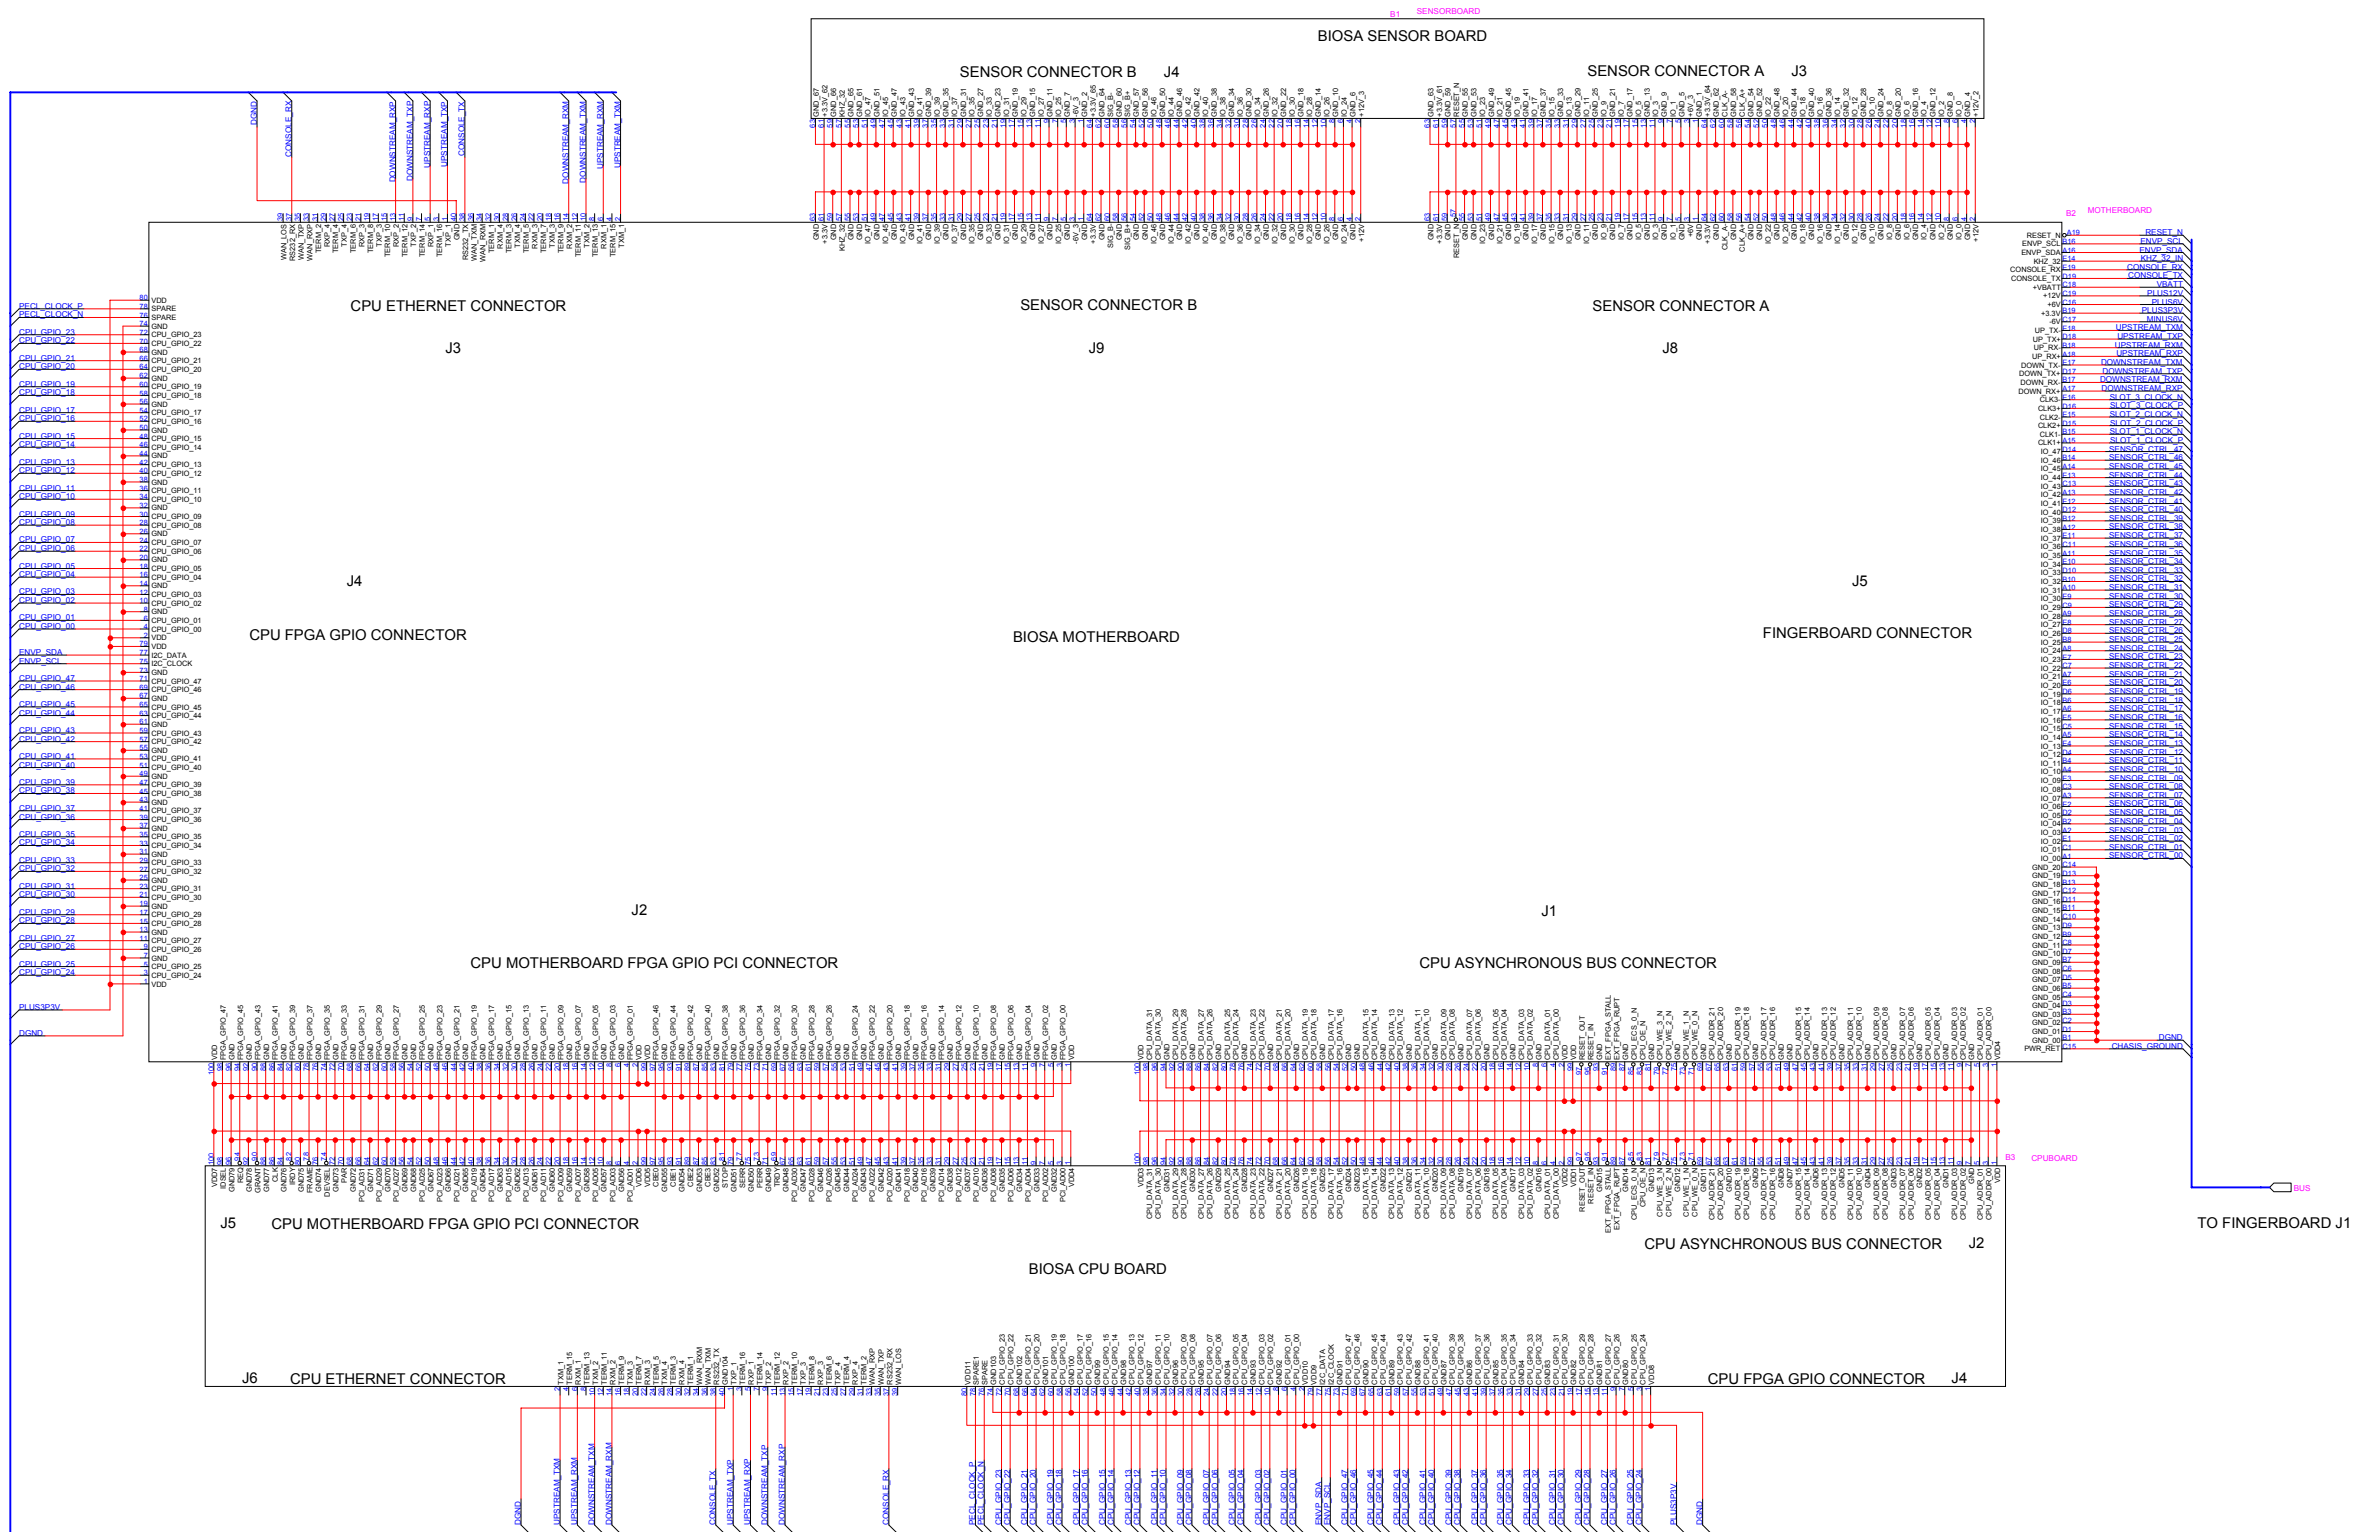

BIOSA FINGERBOARD WITH 3 SENSORS ATTACHED, 3 POWER SUPPLY BOARDS, ENVP BOARD

