






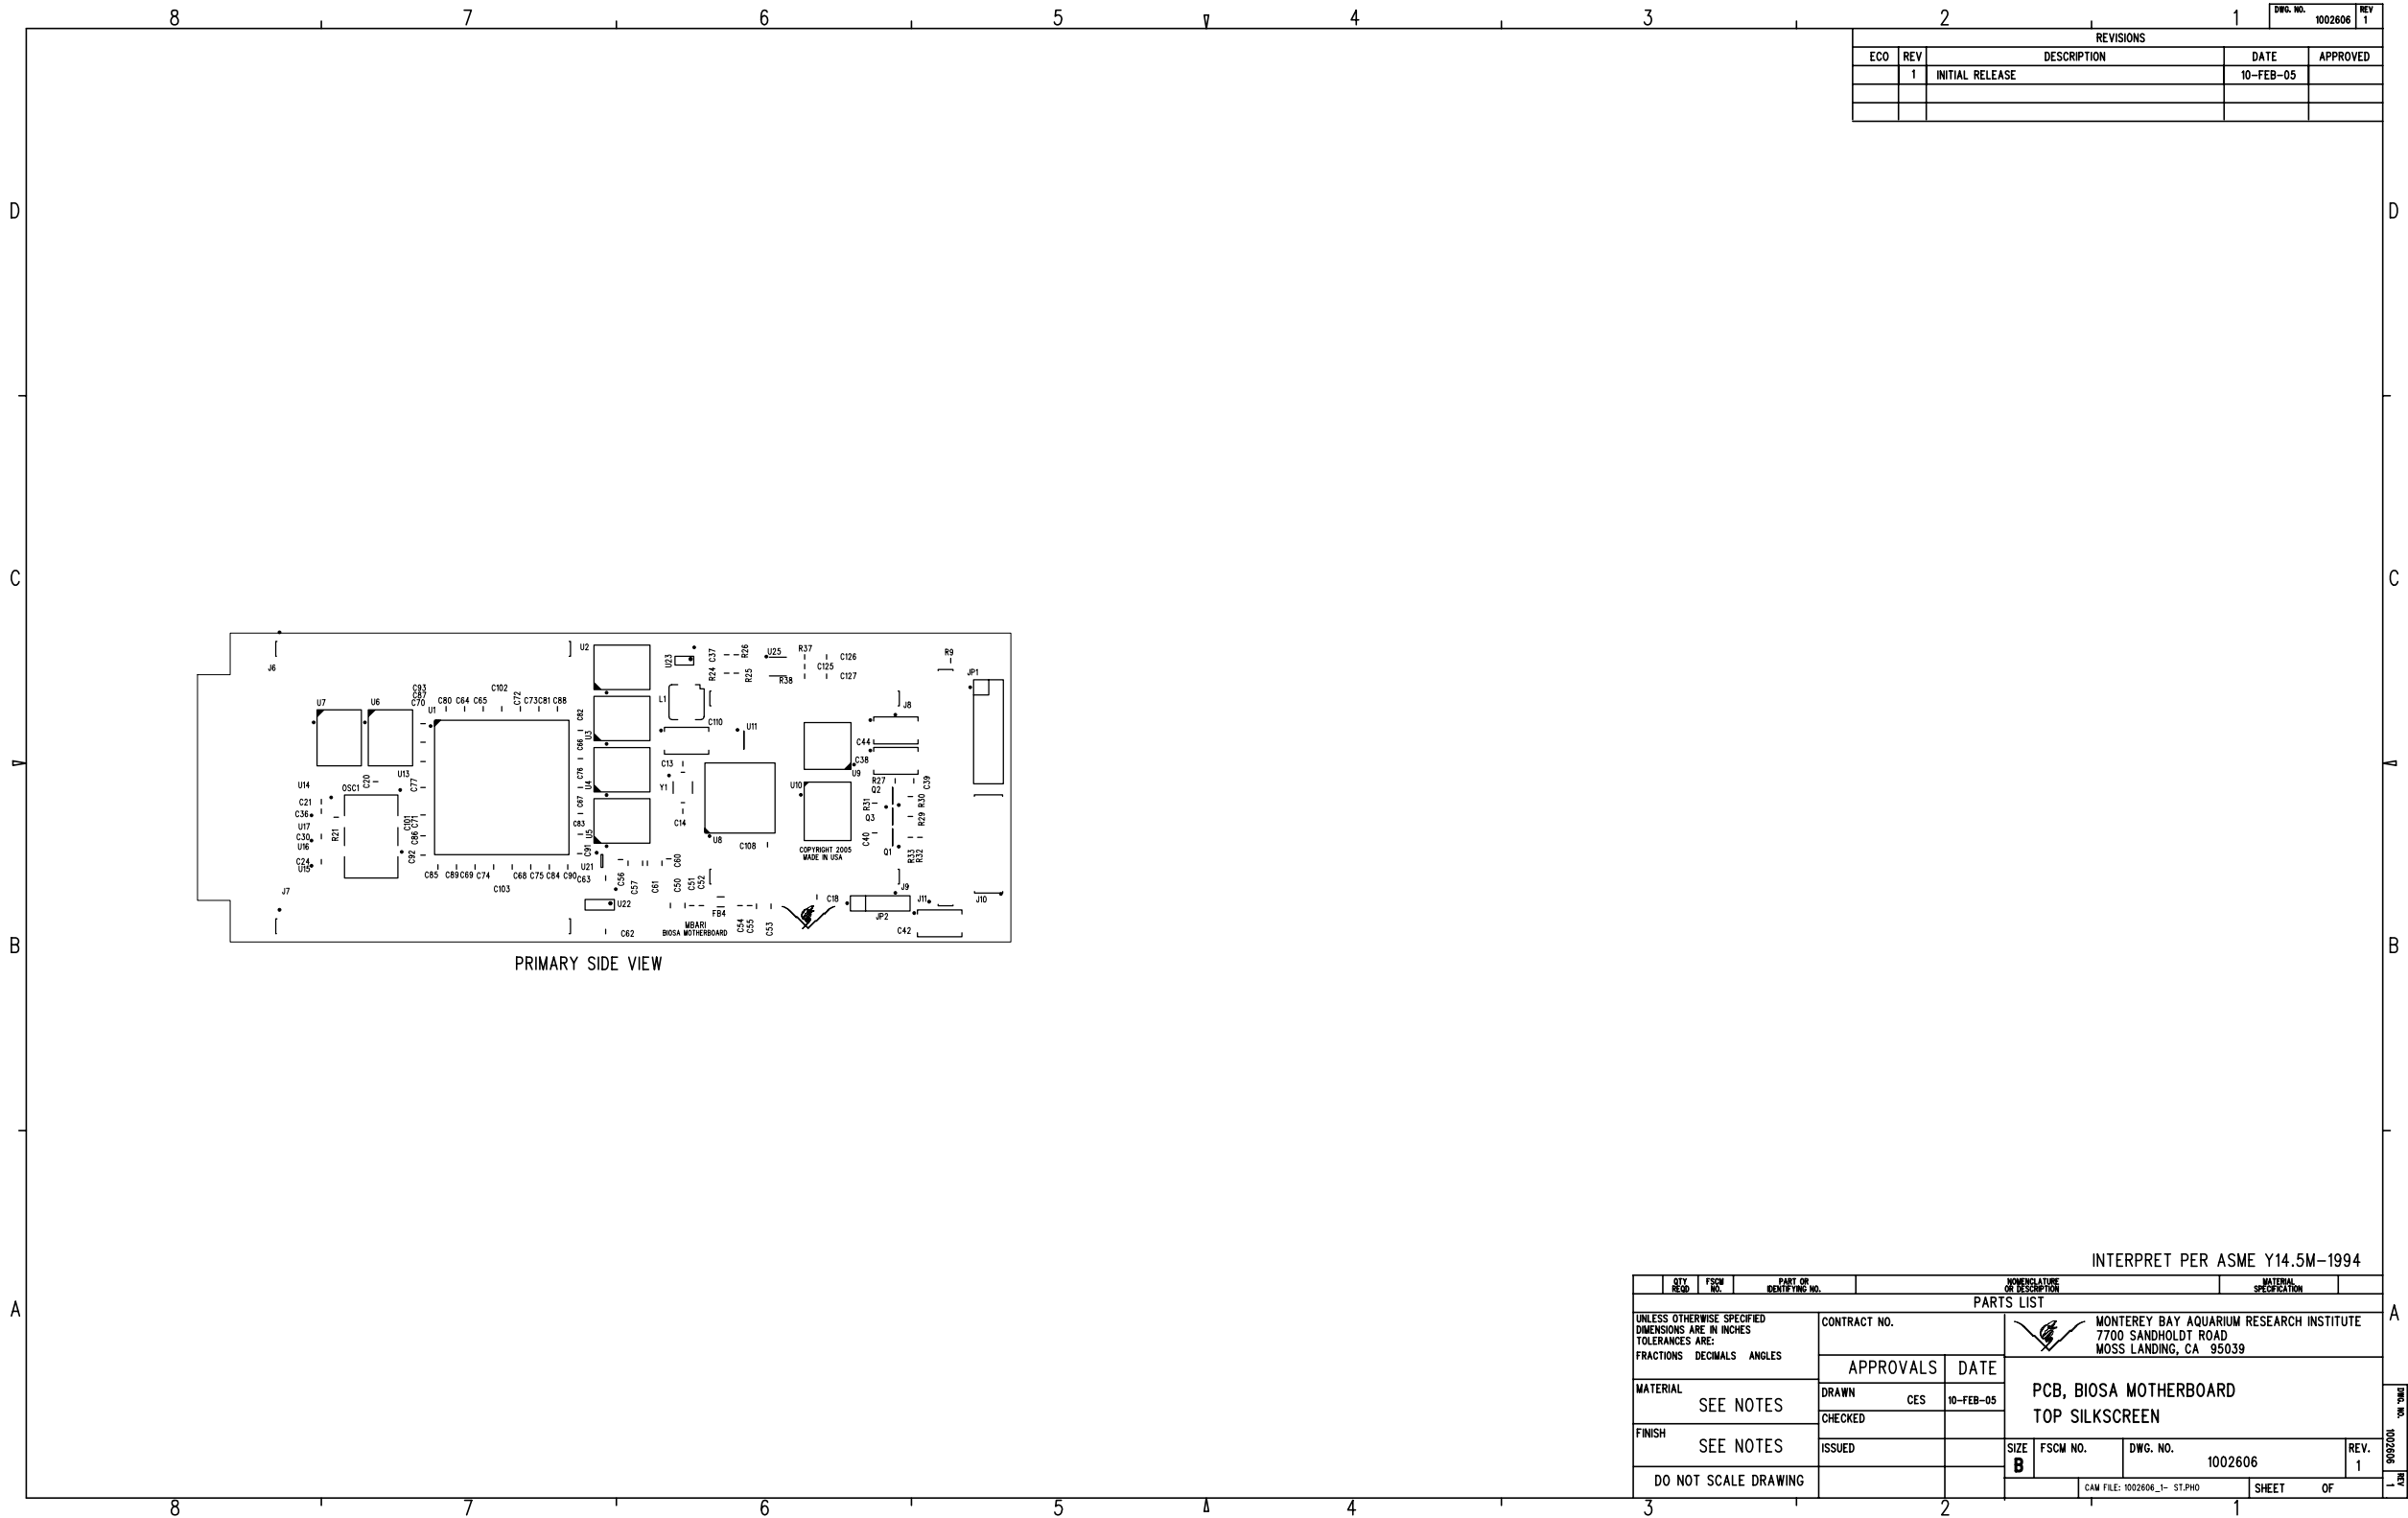


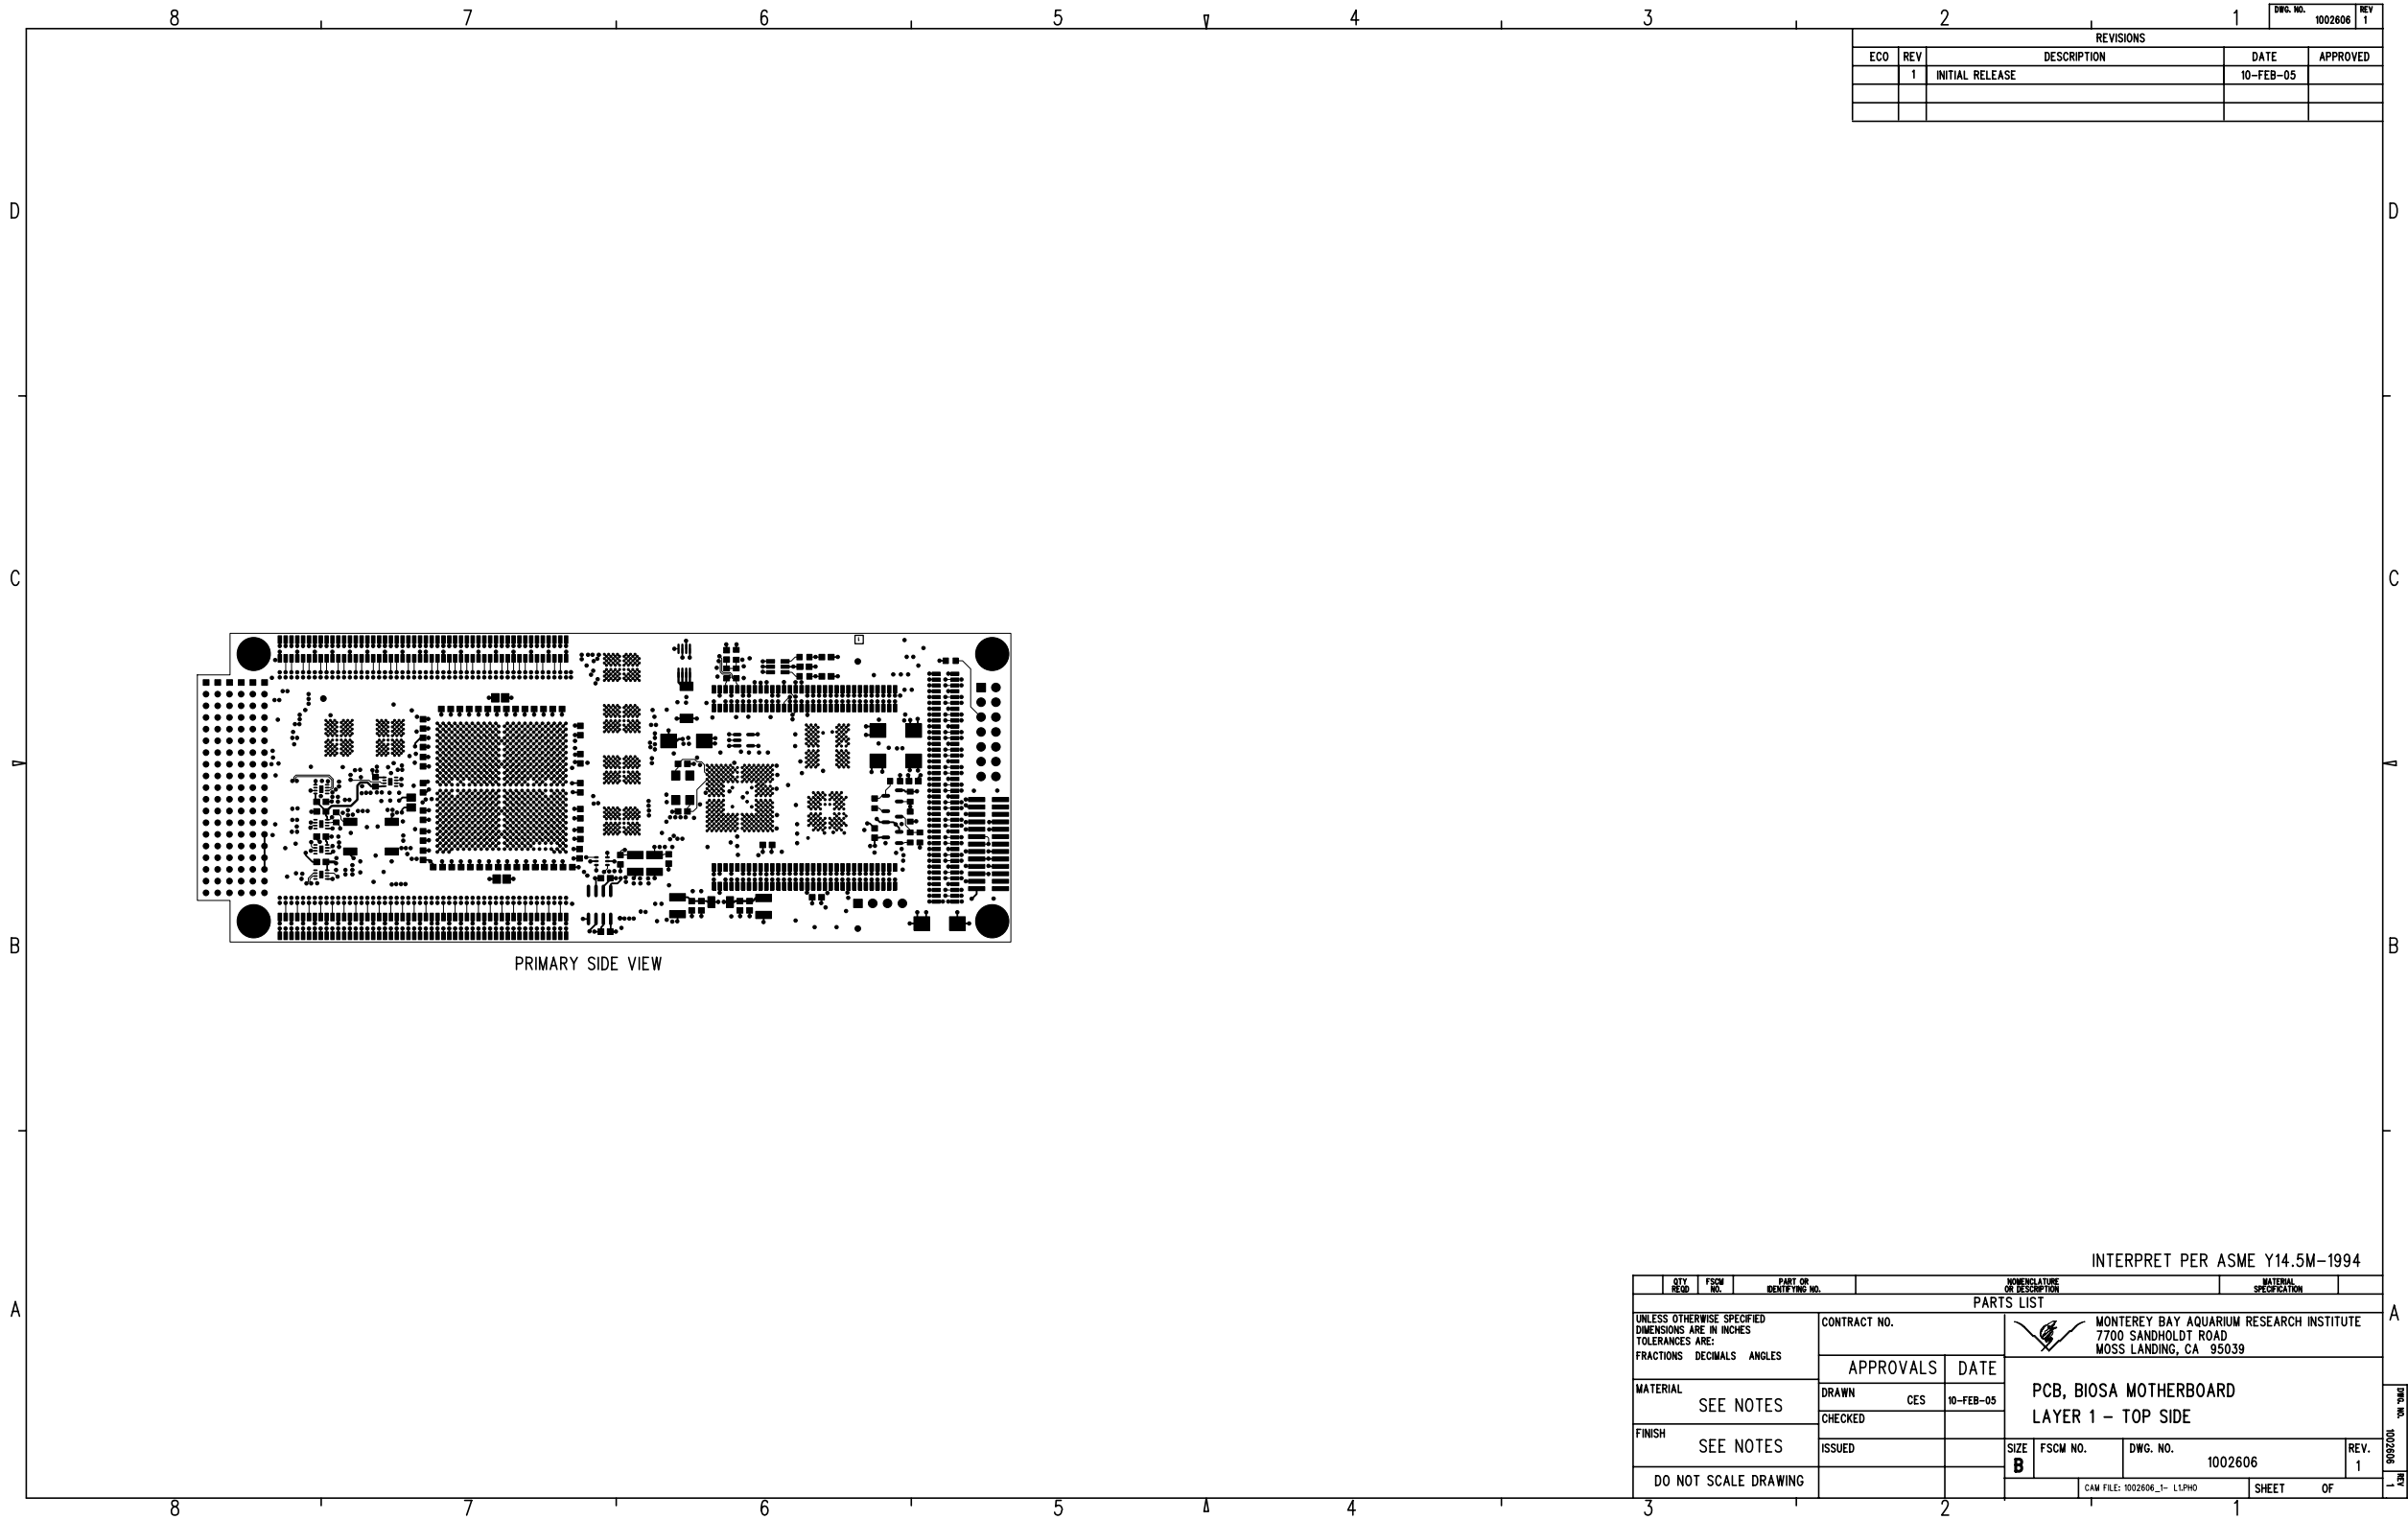


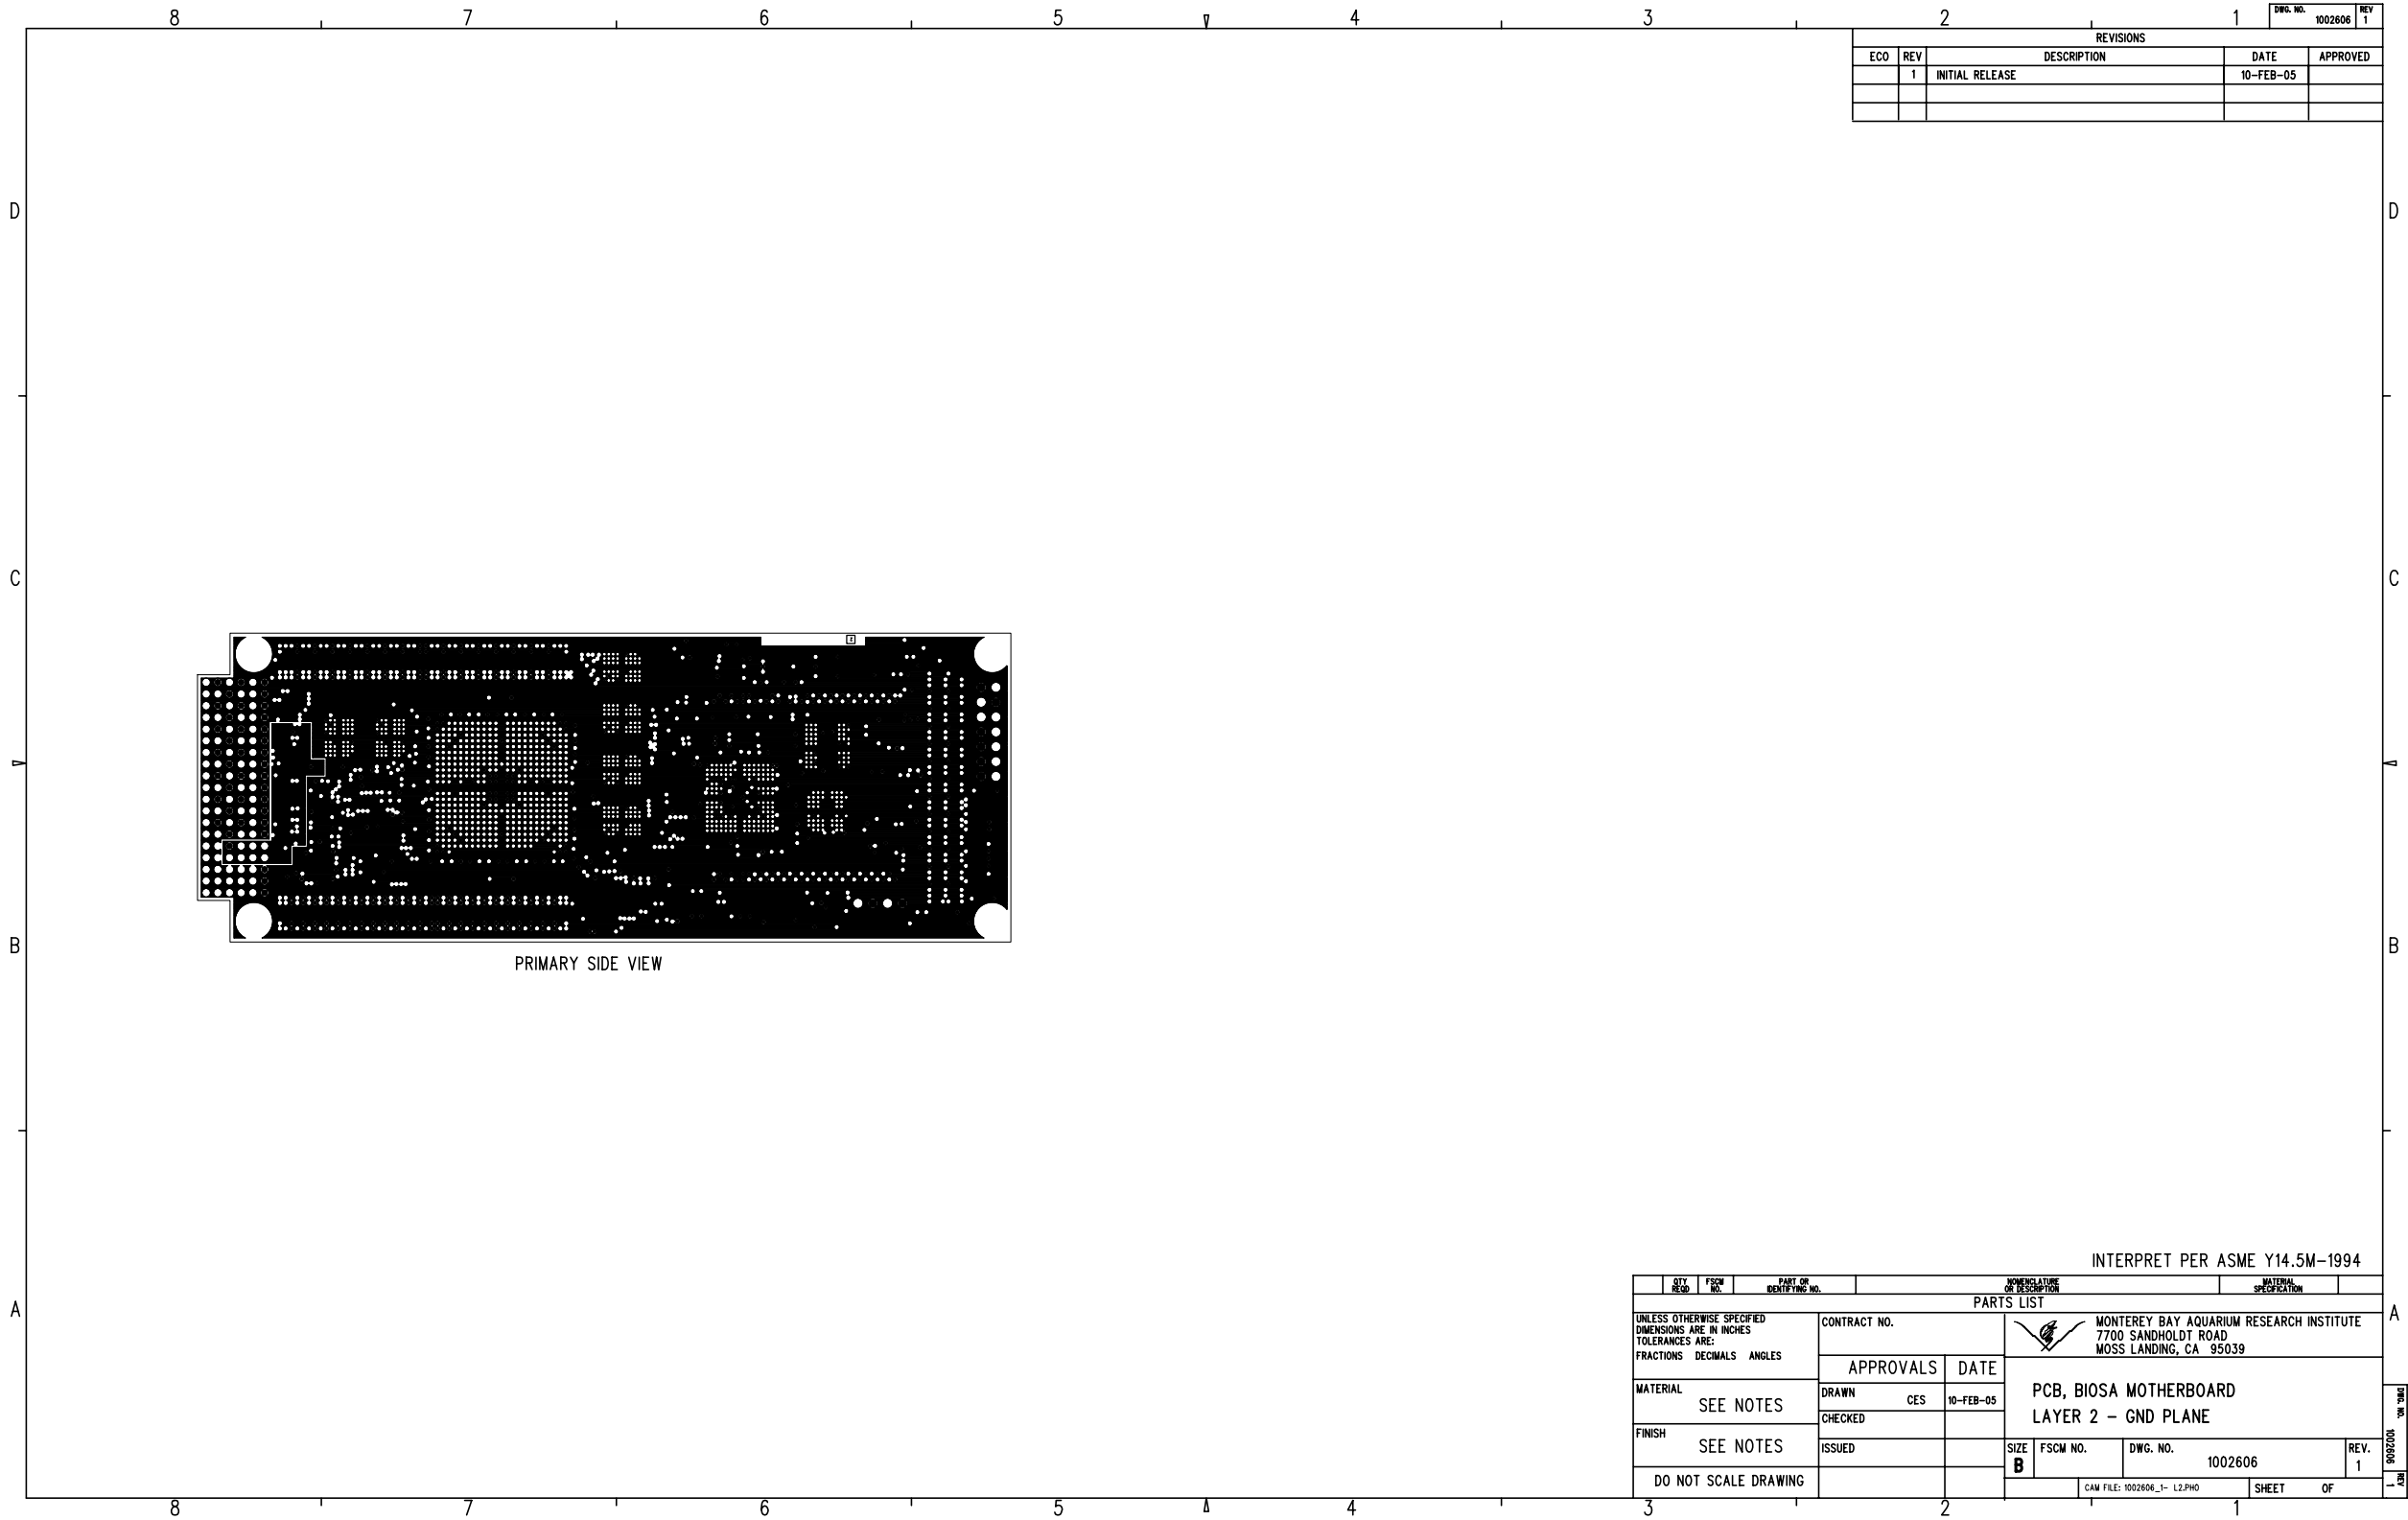


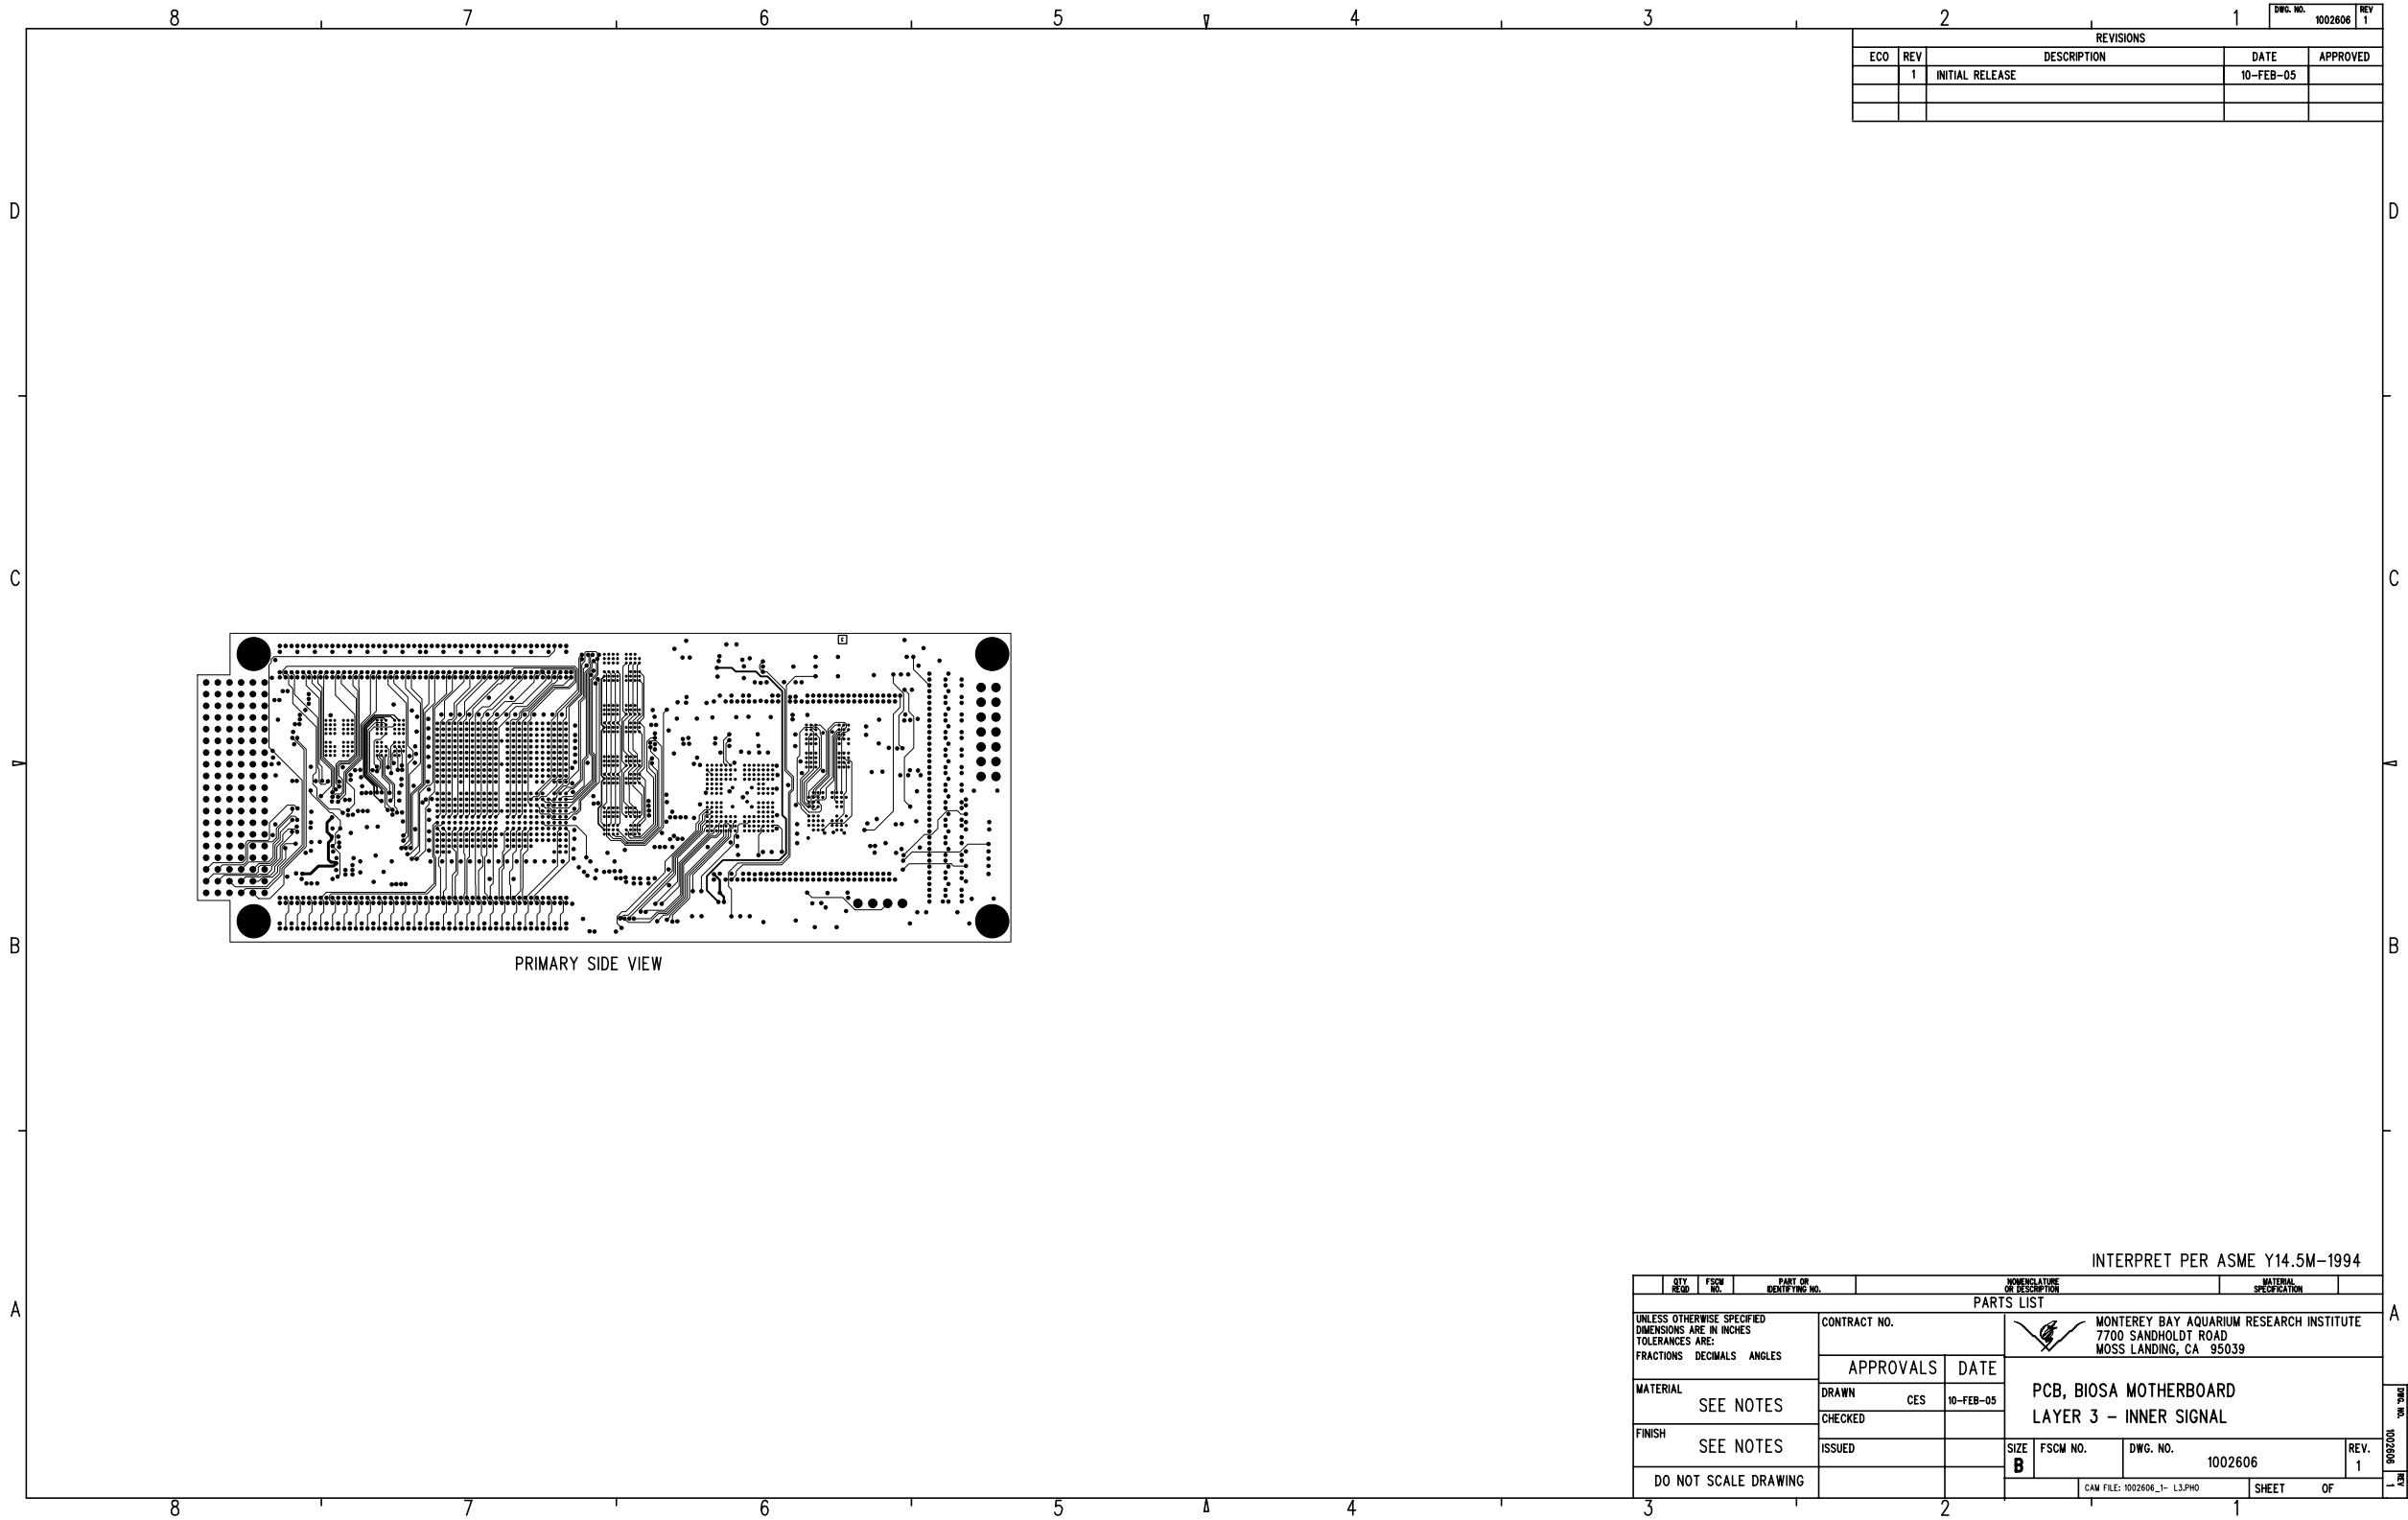


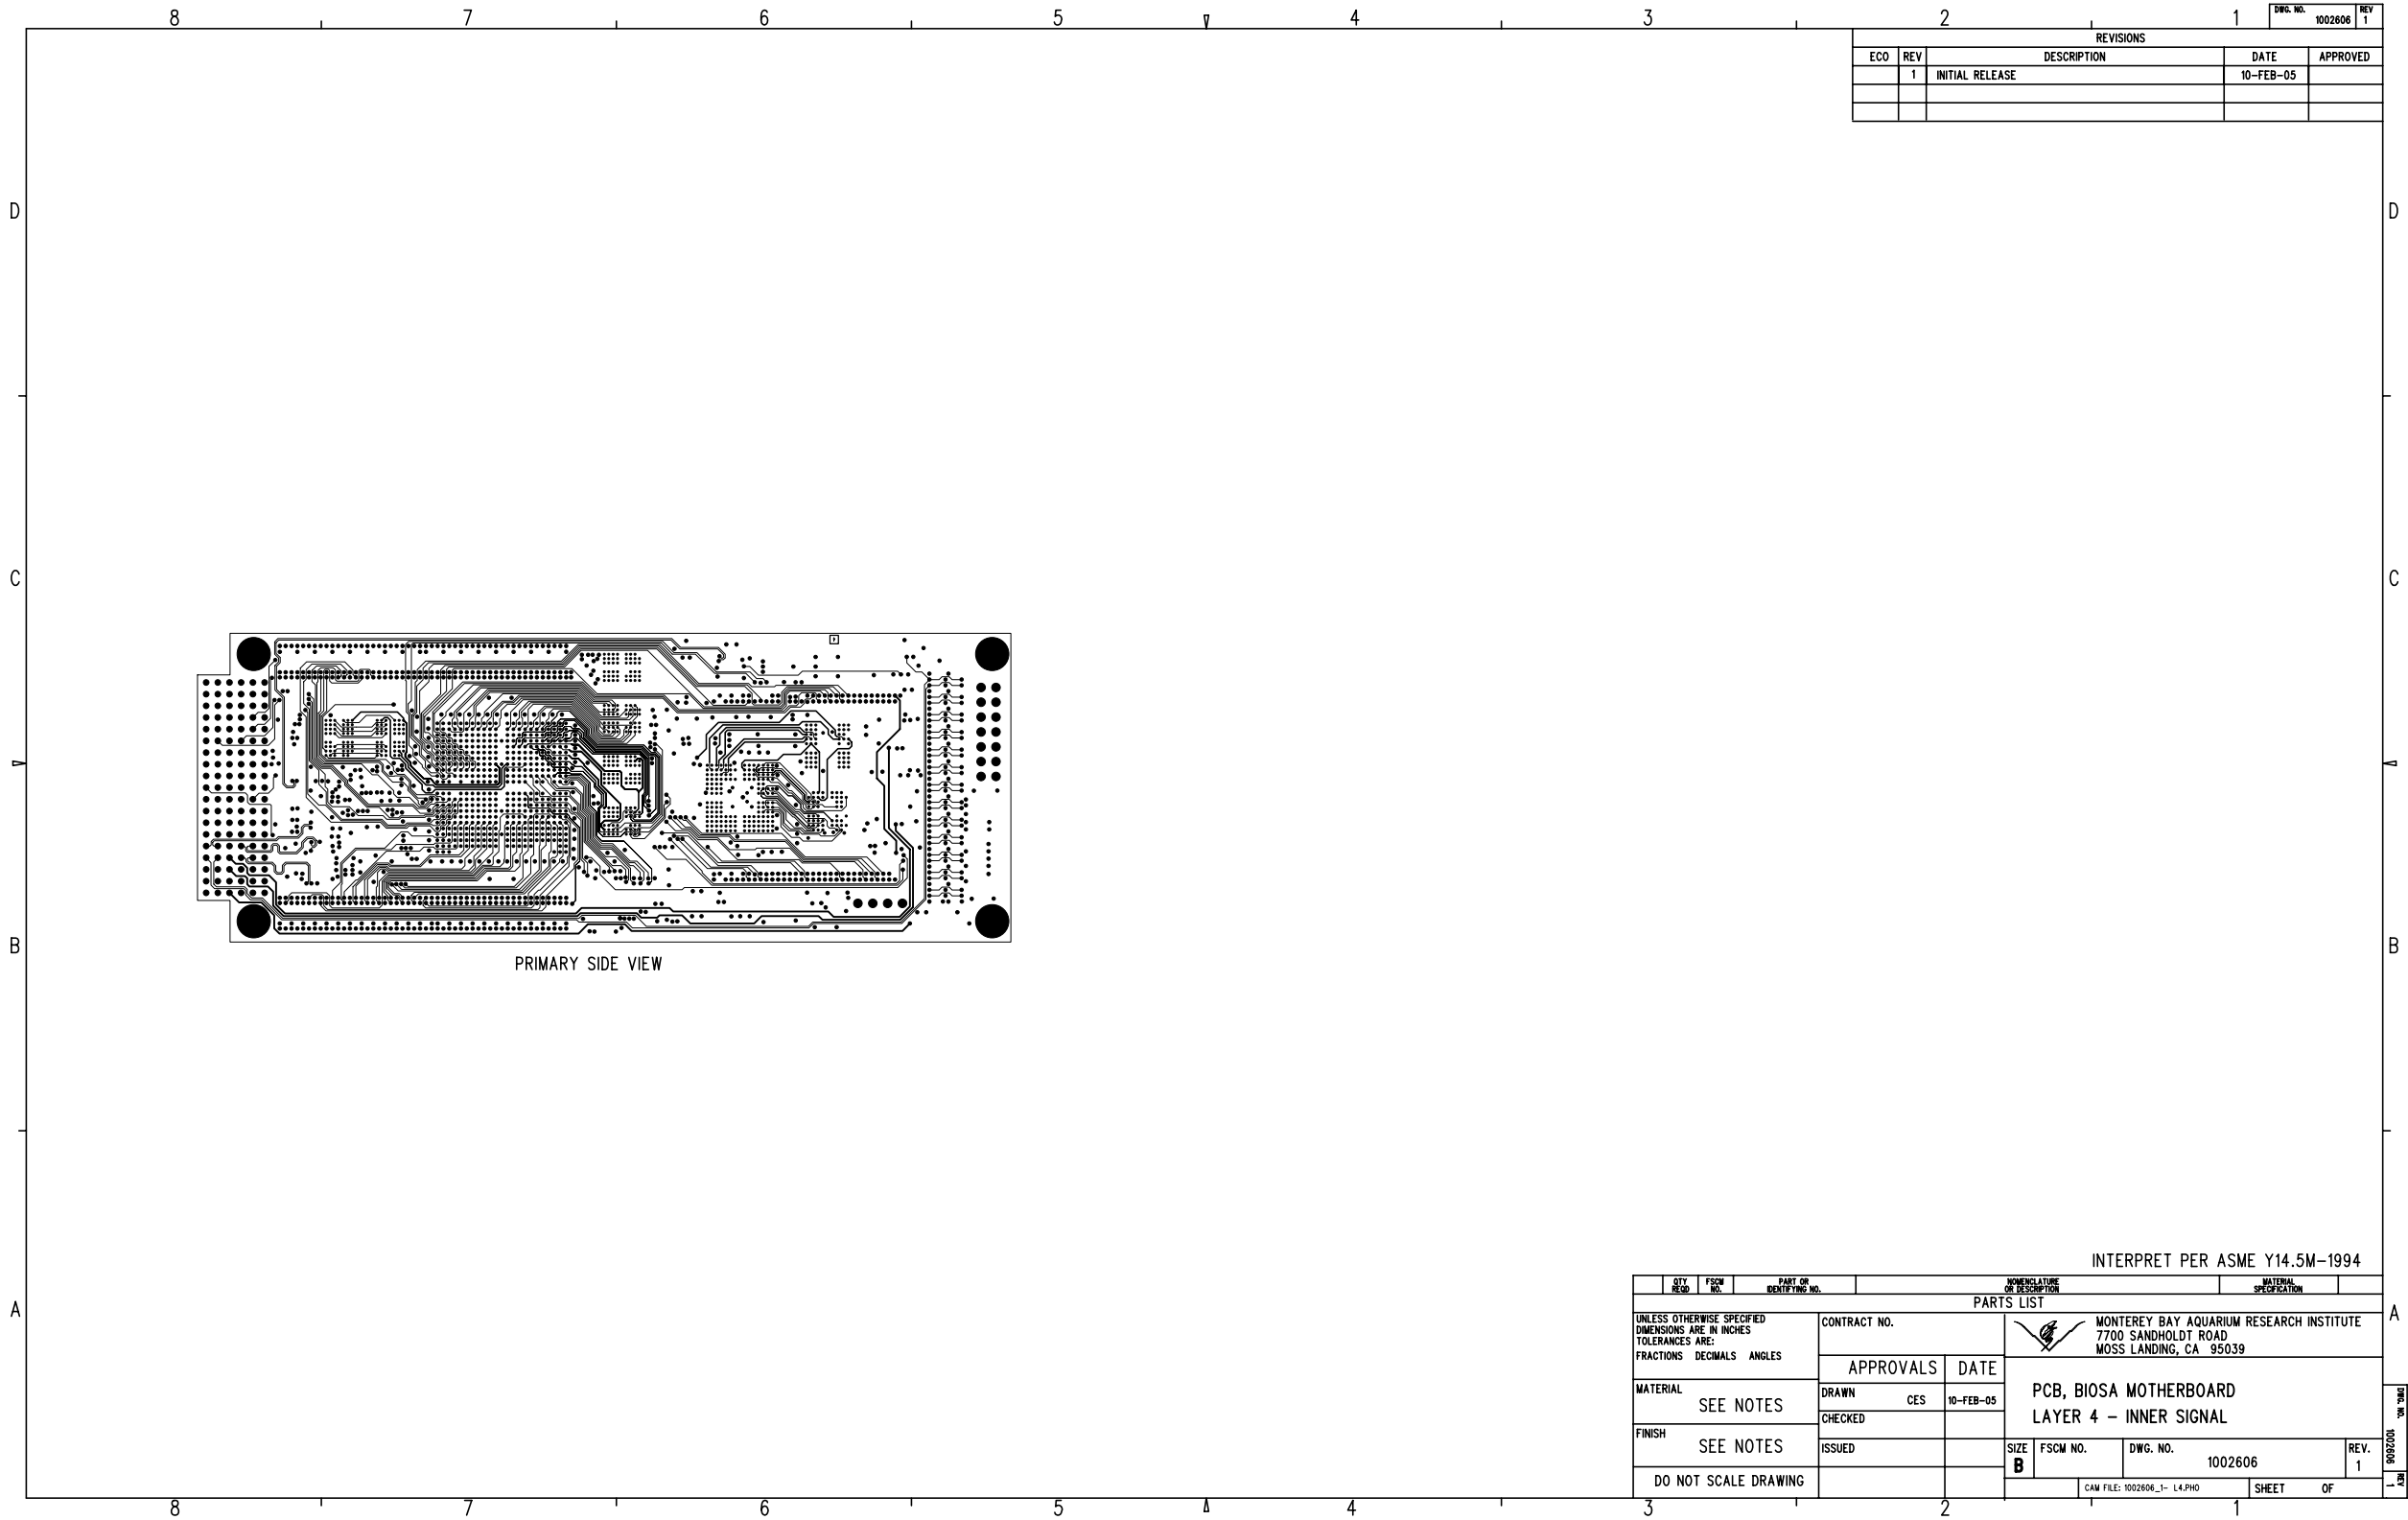


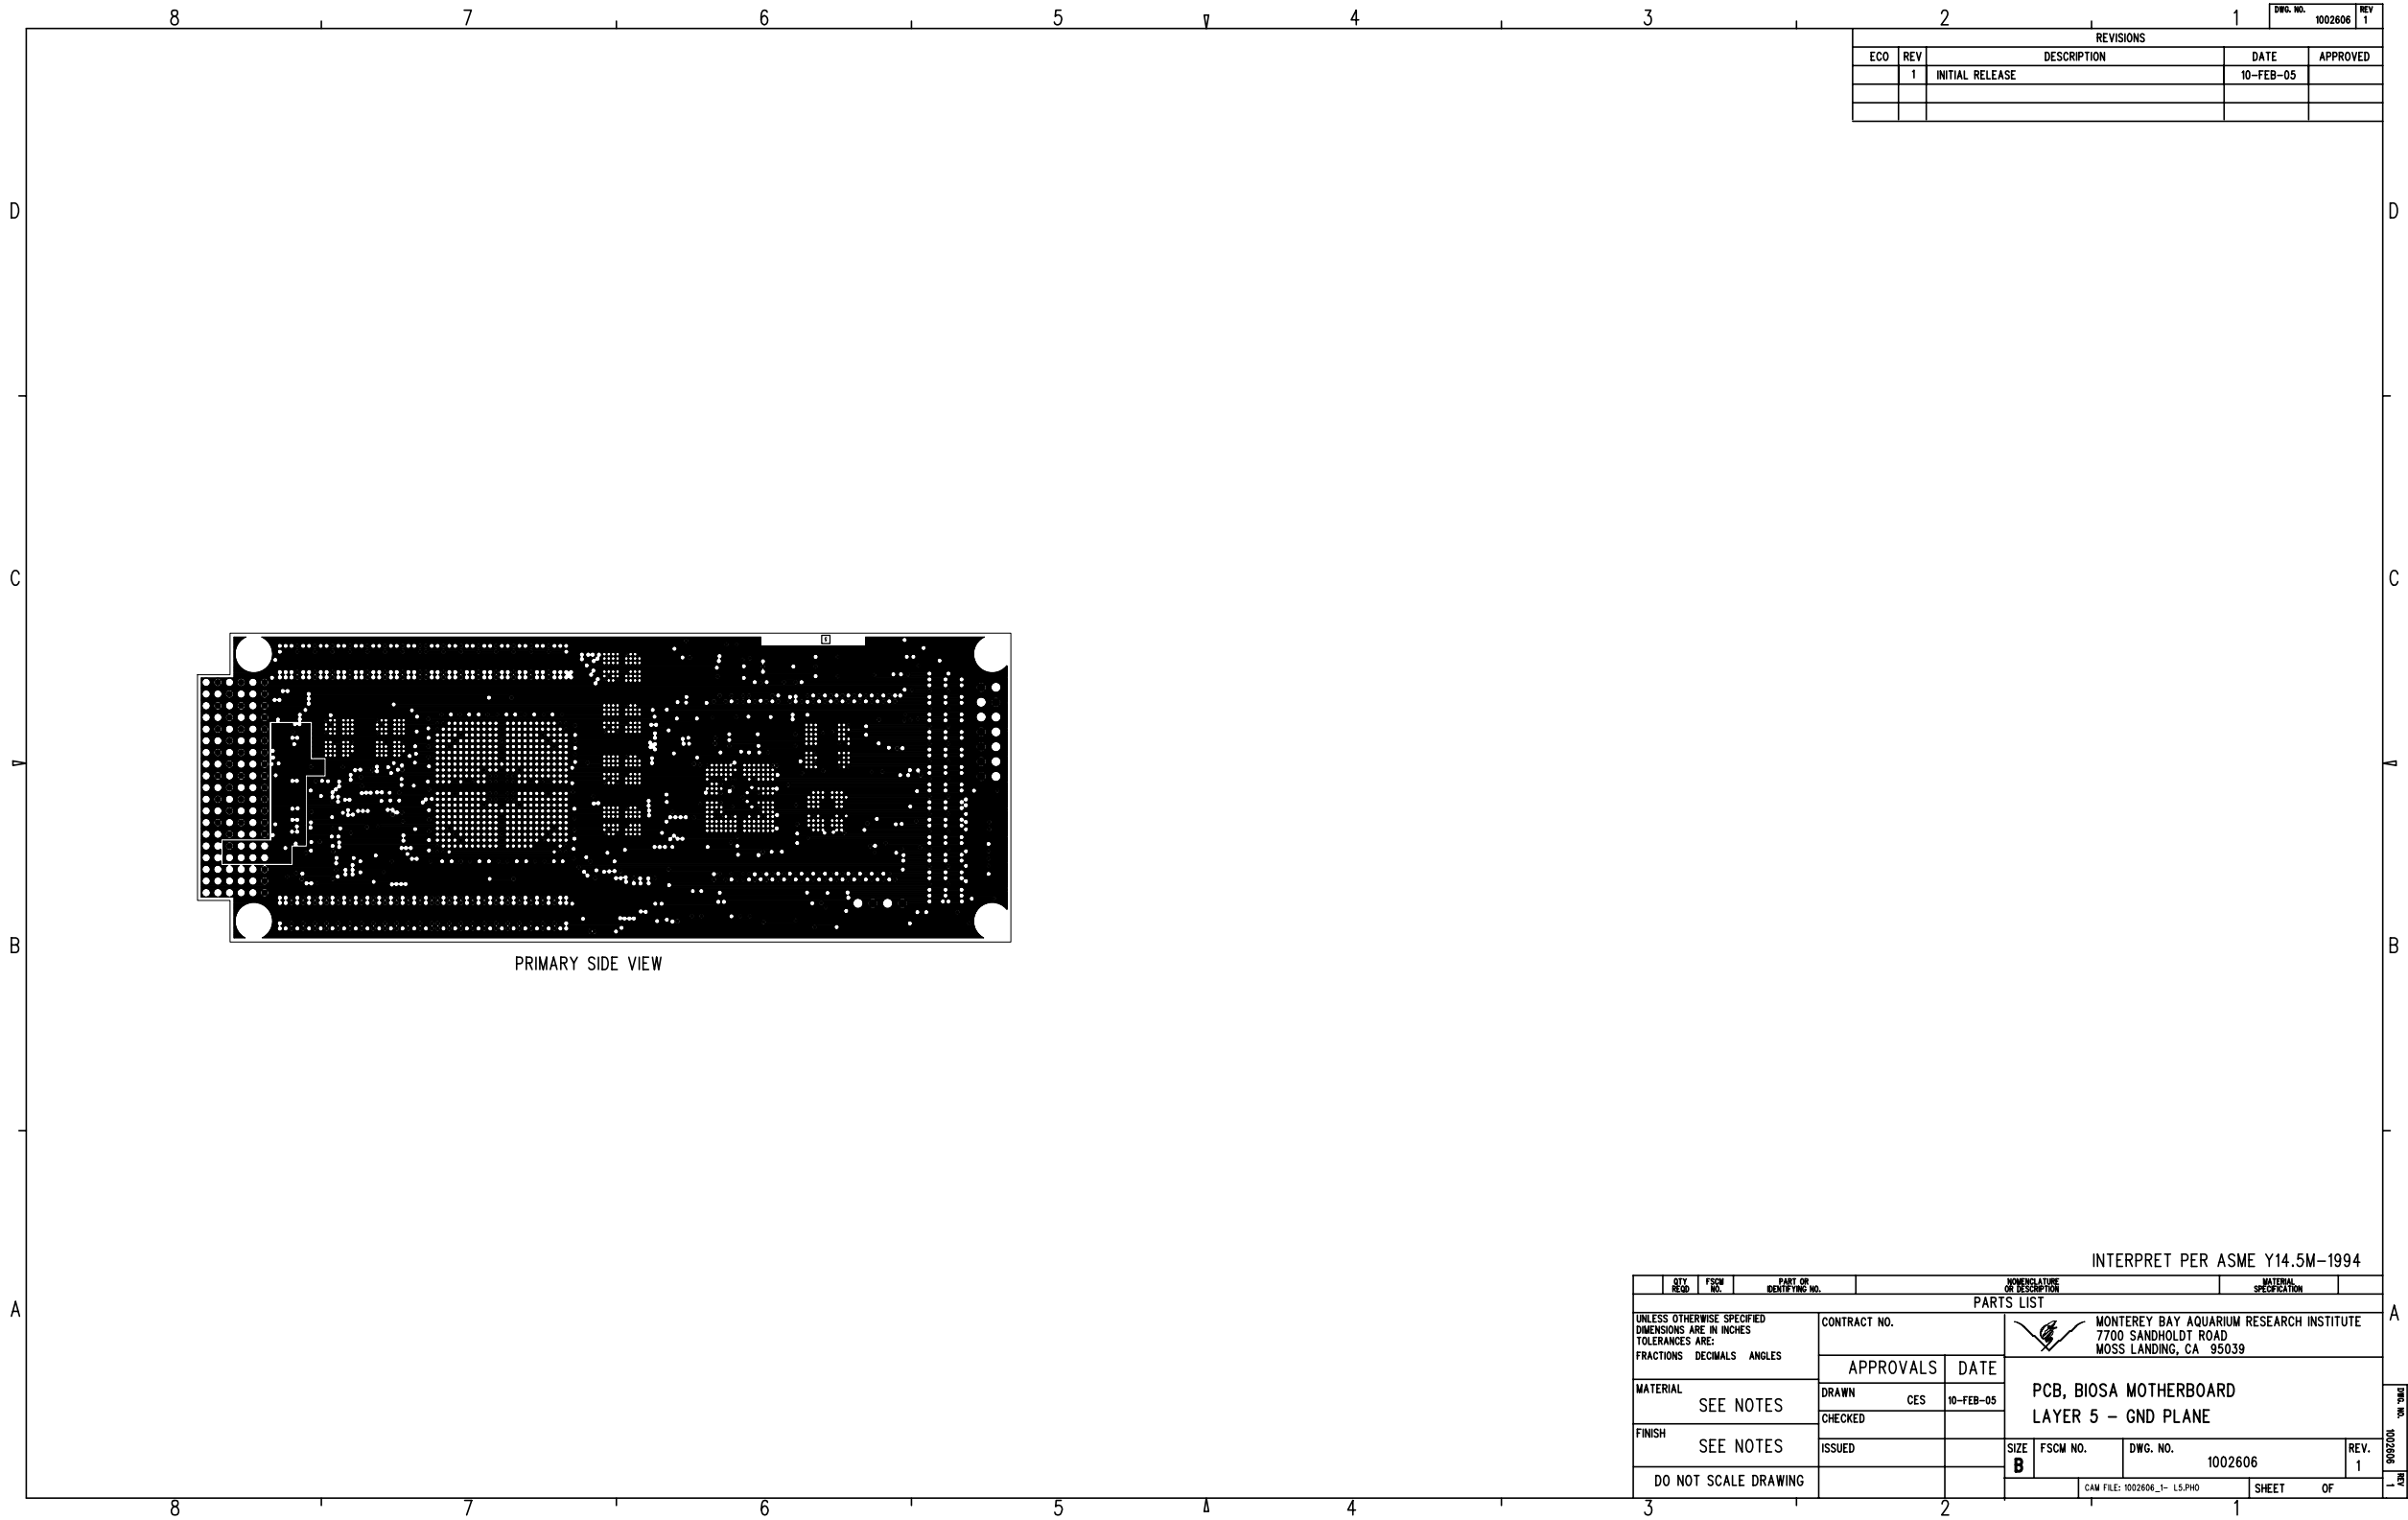


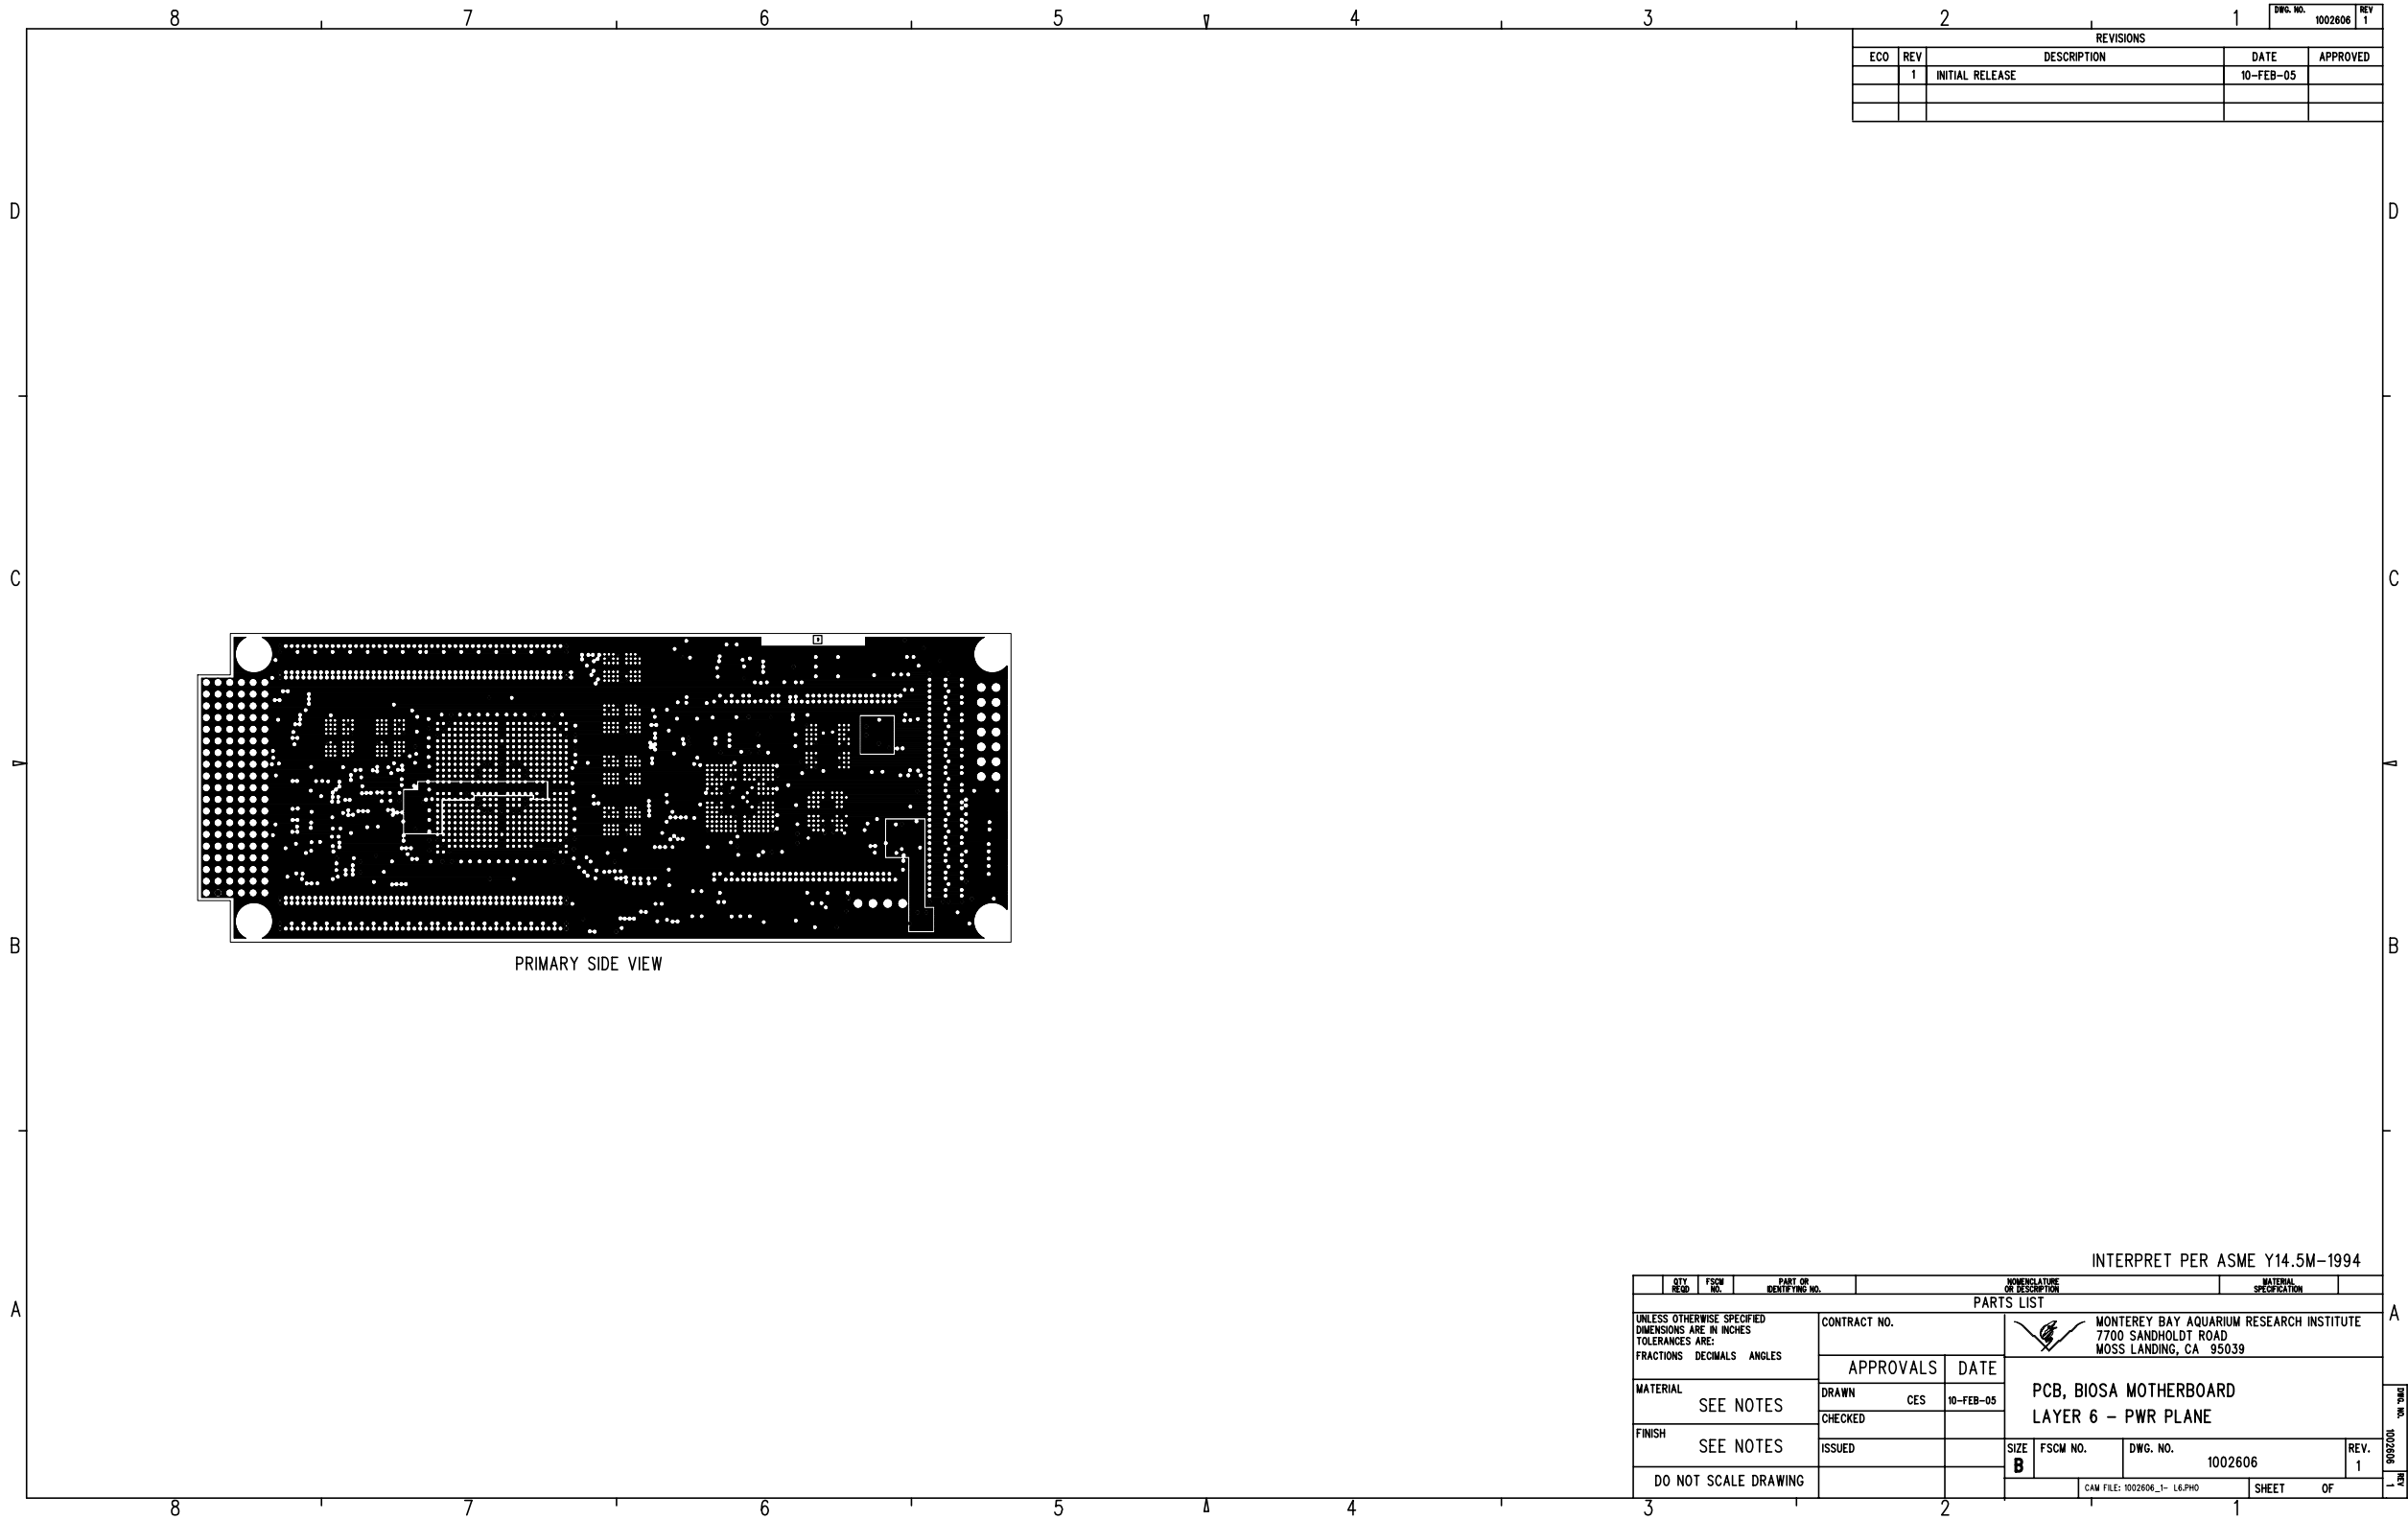


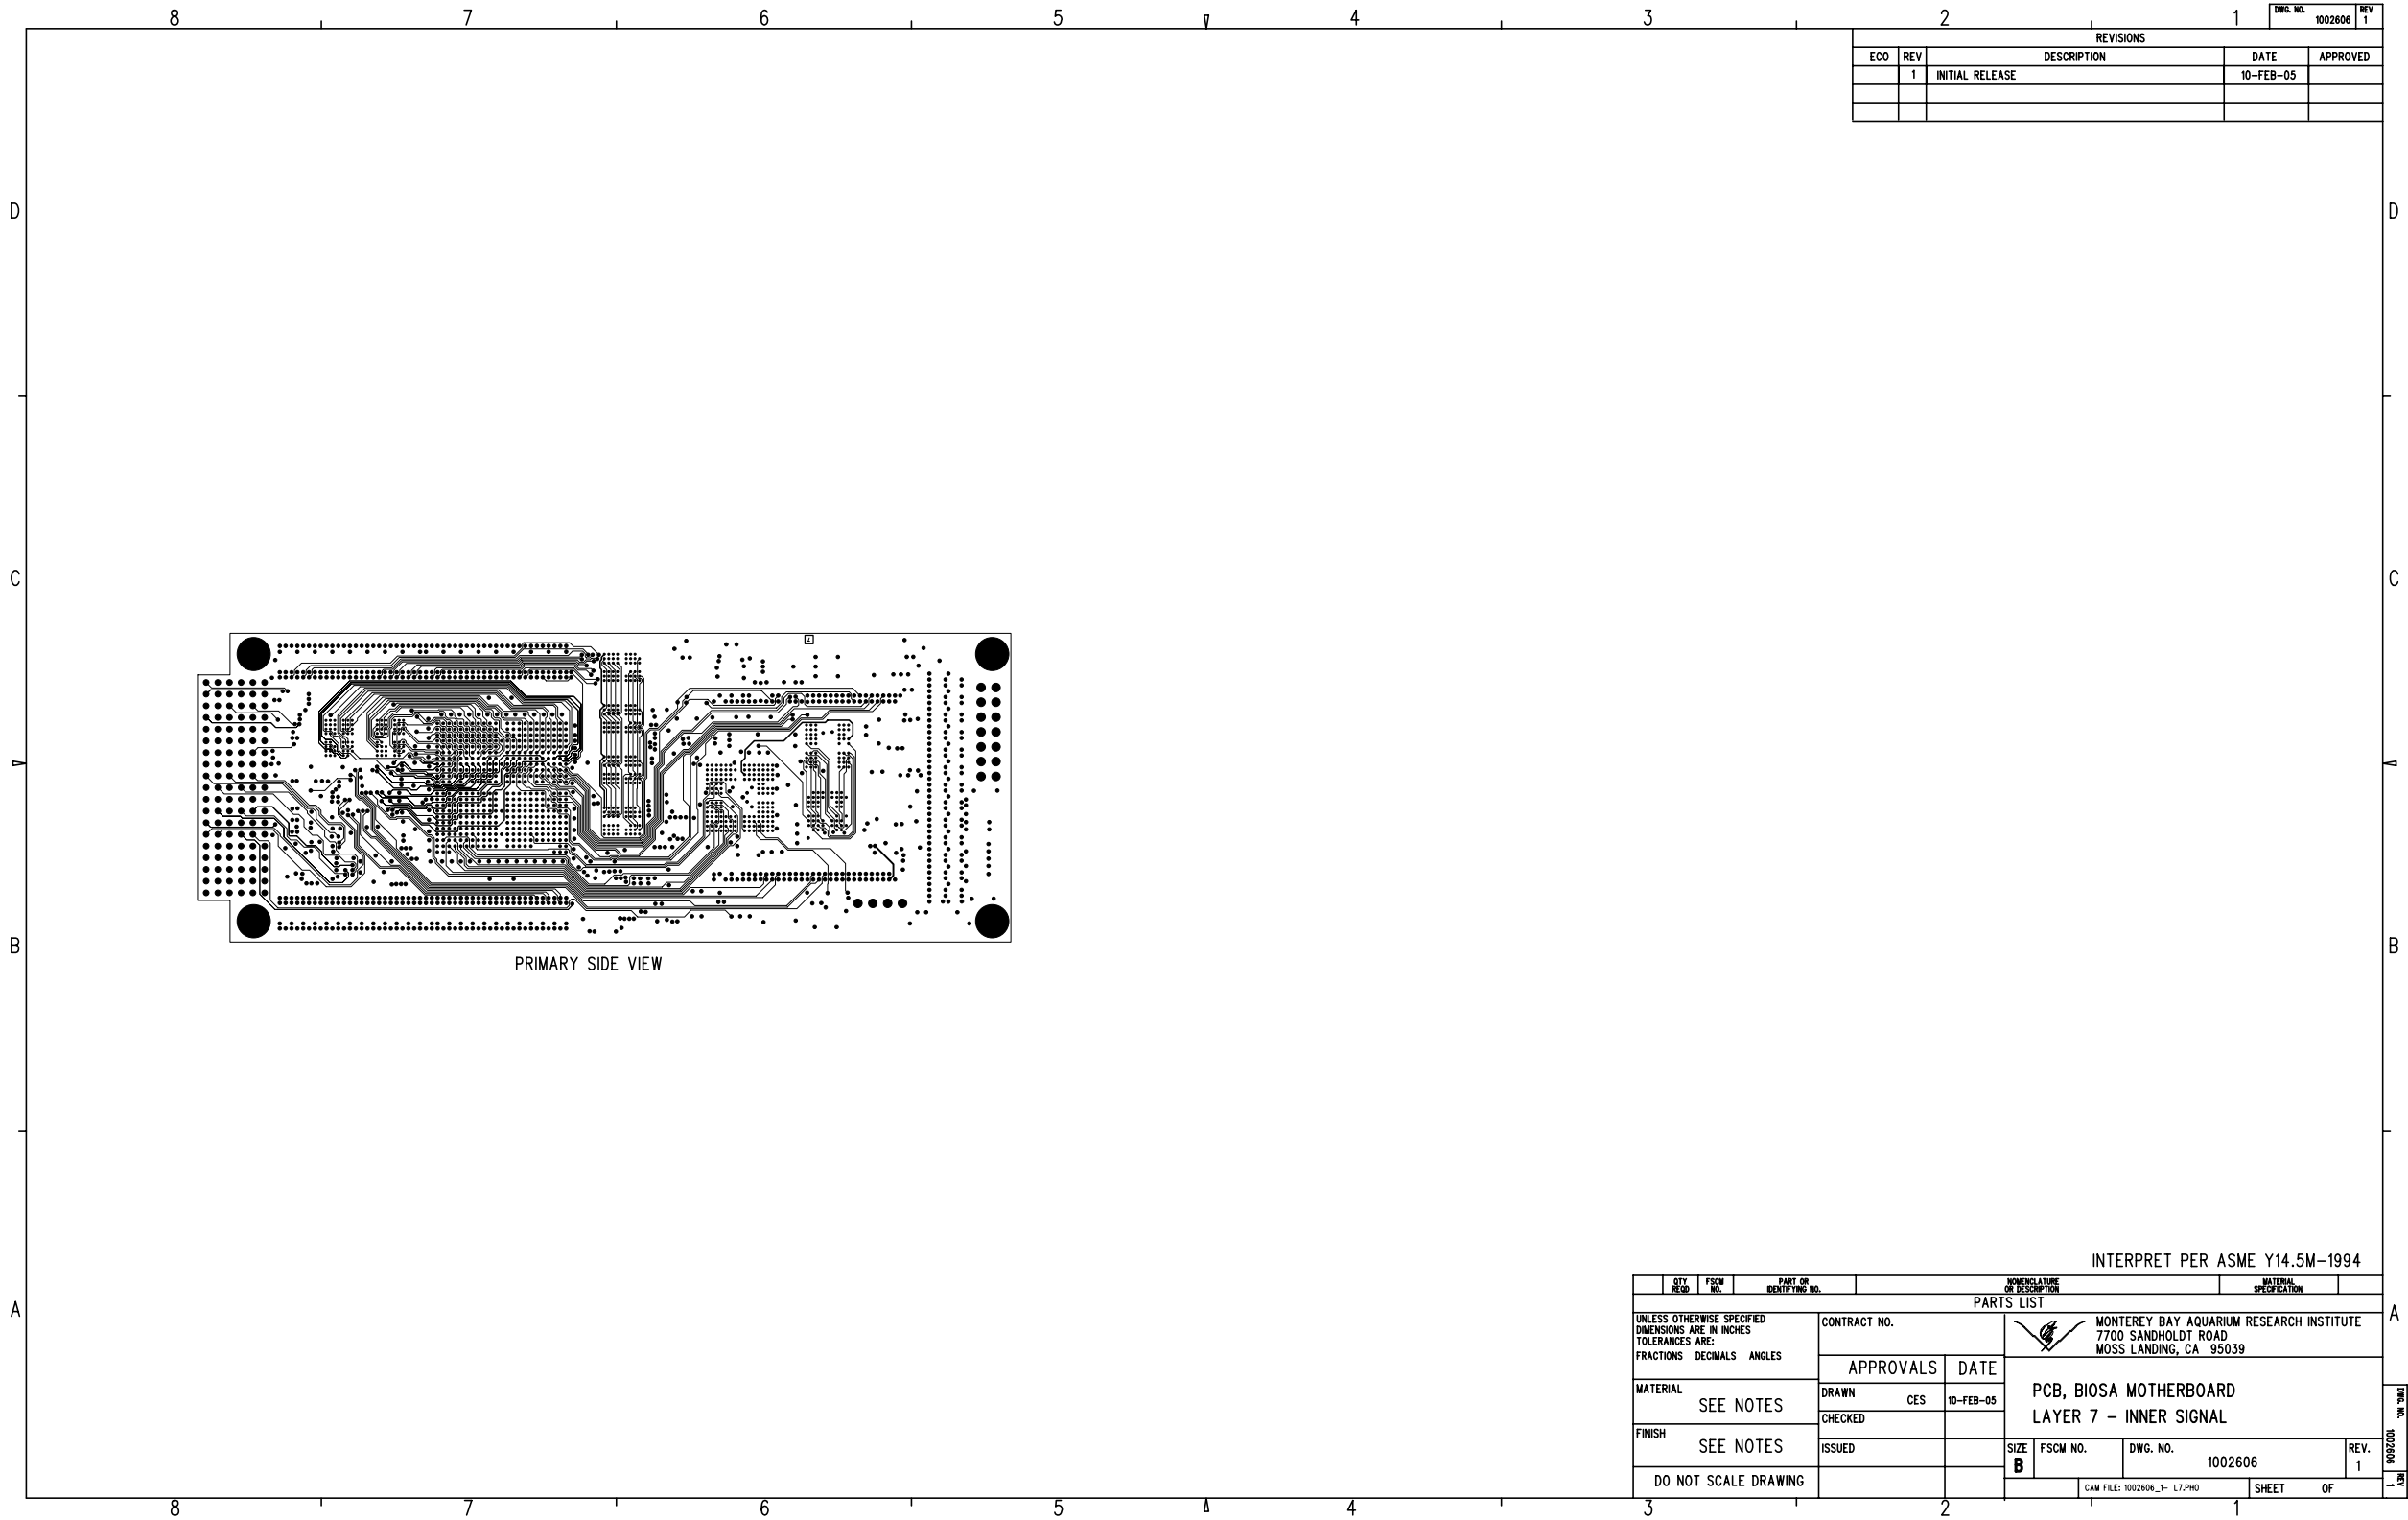

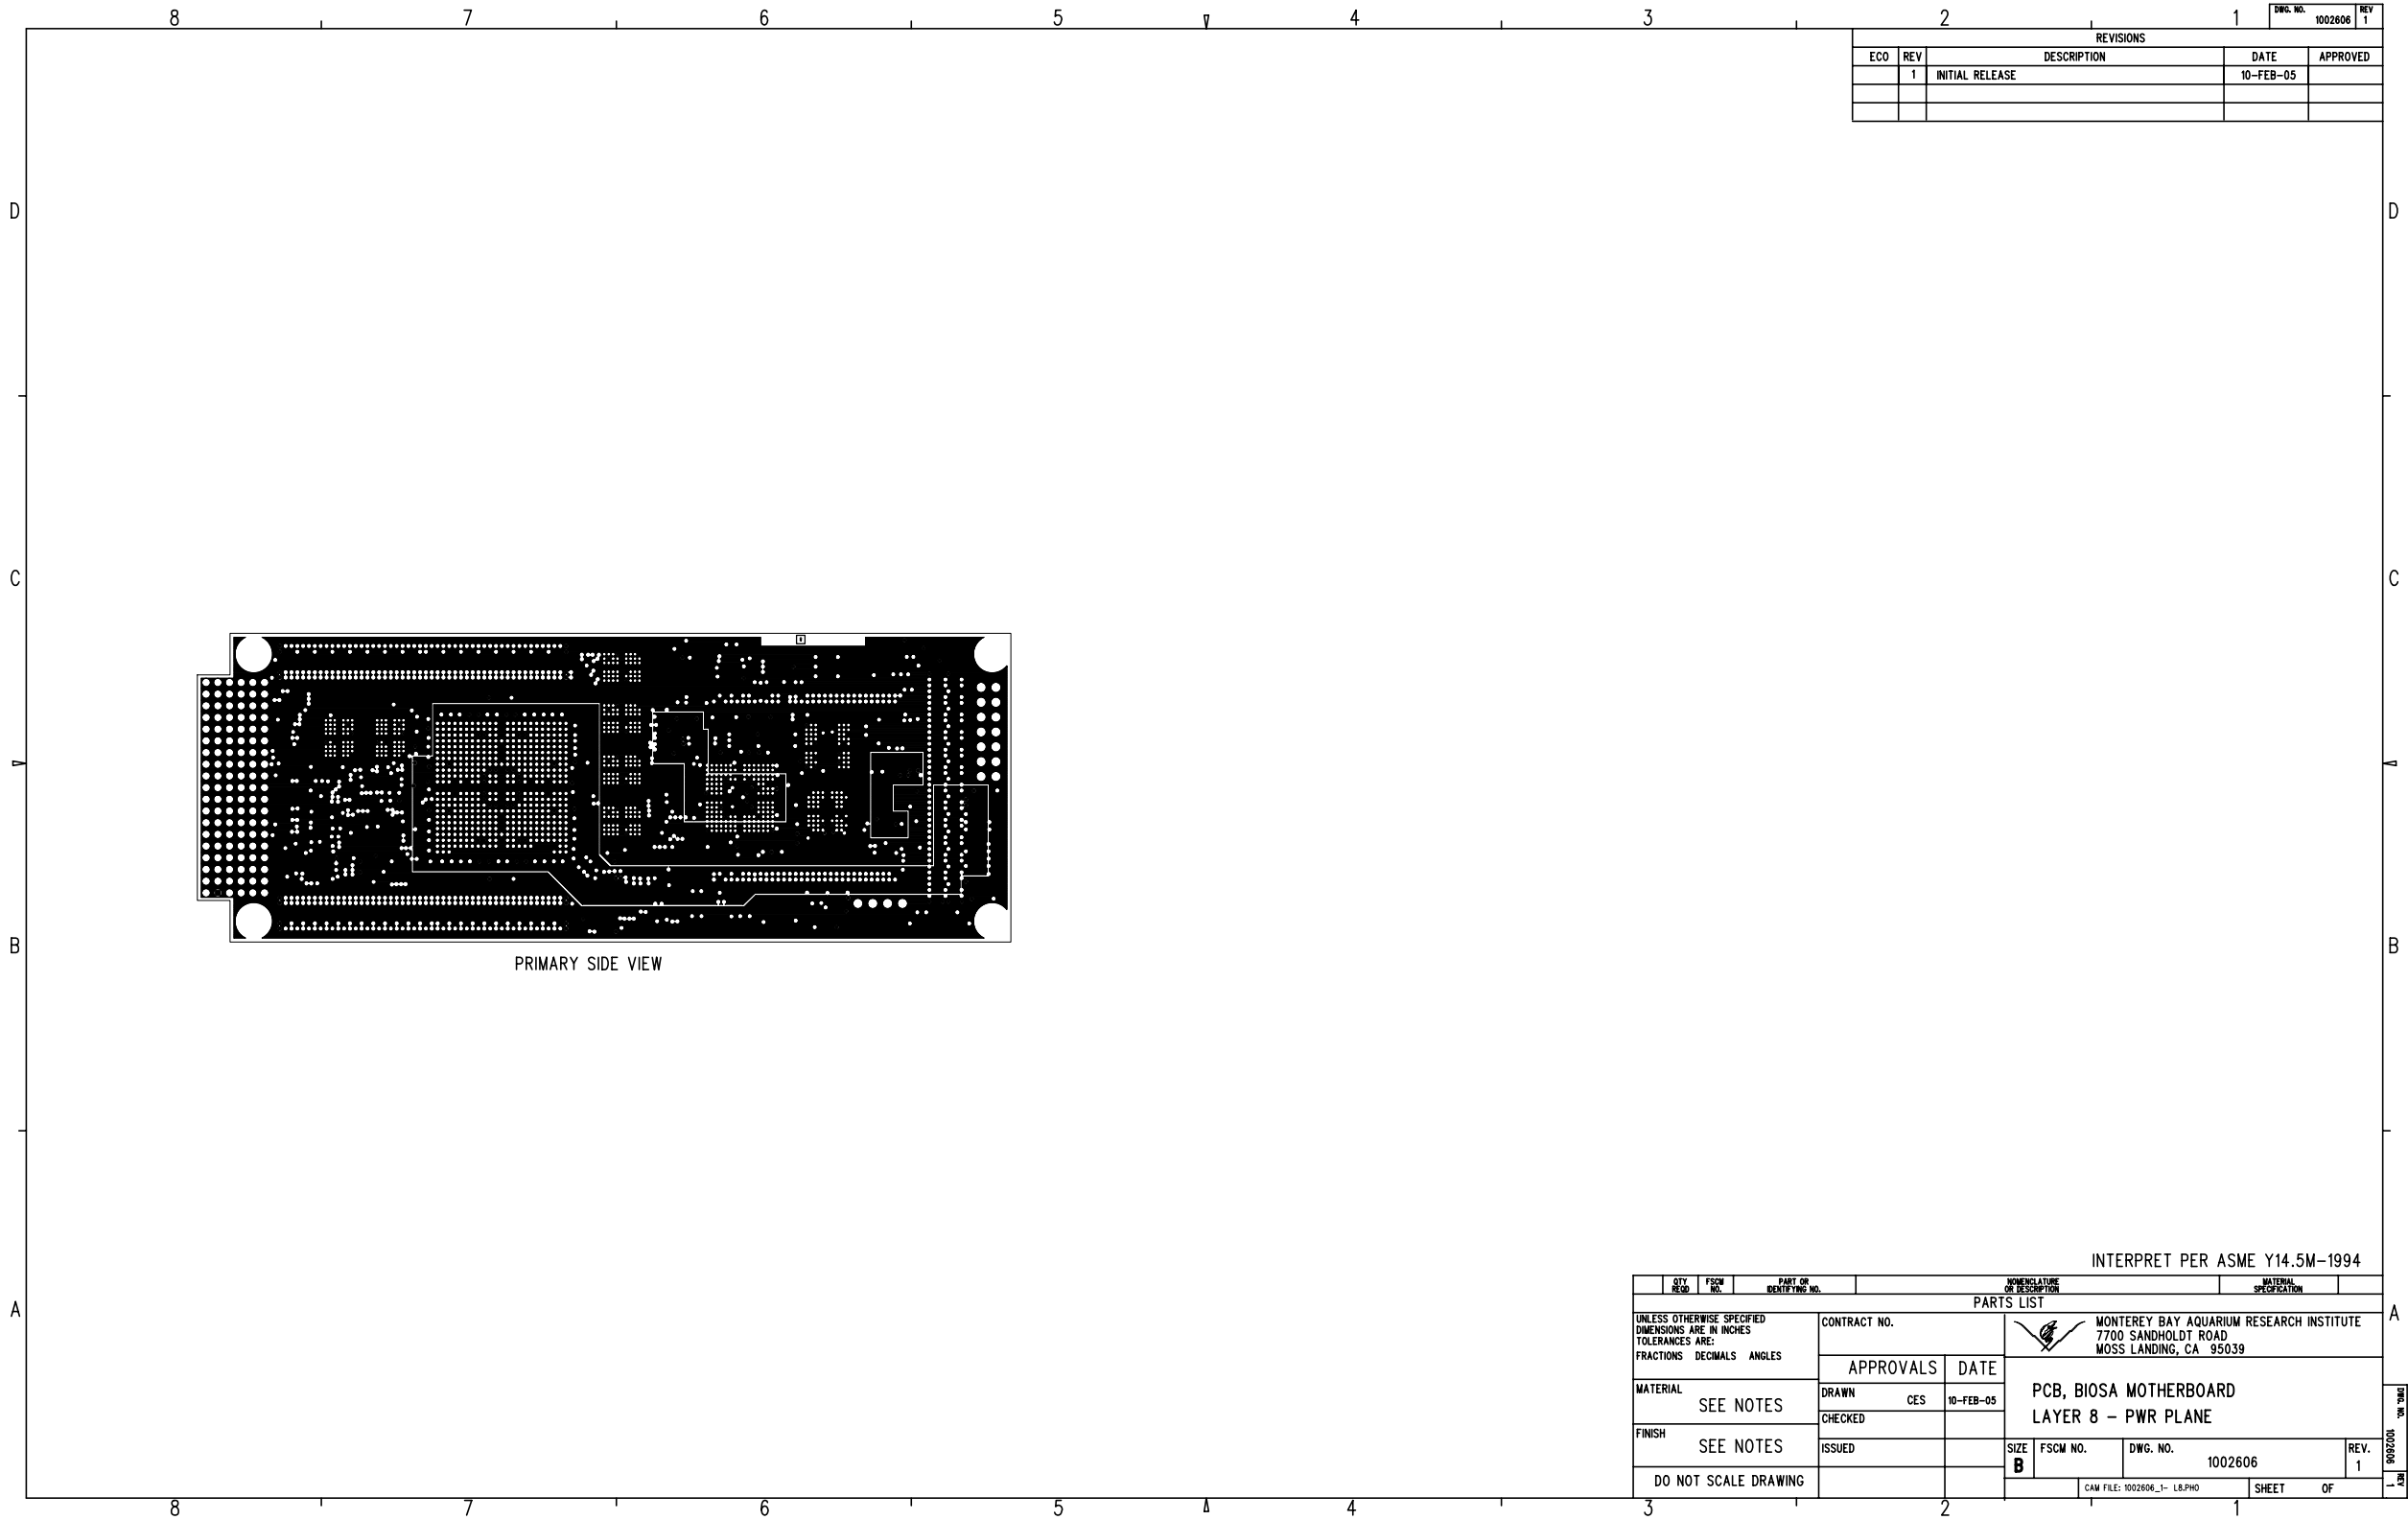


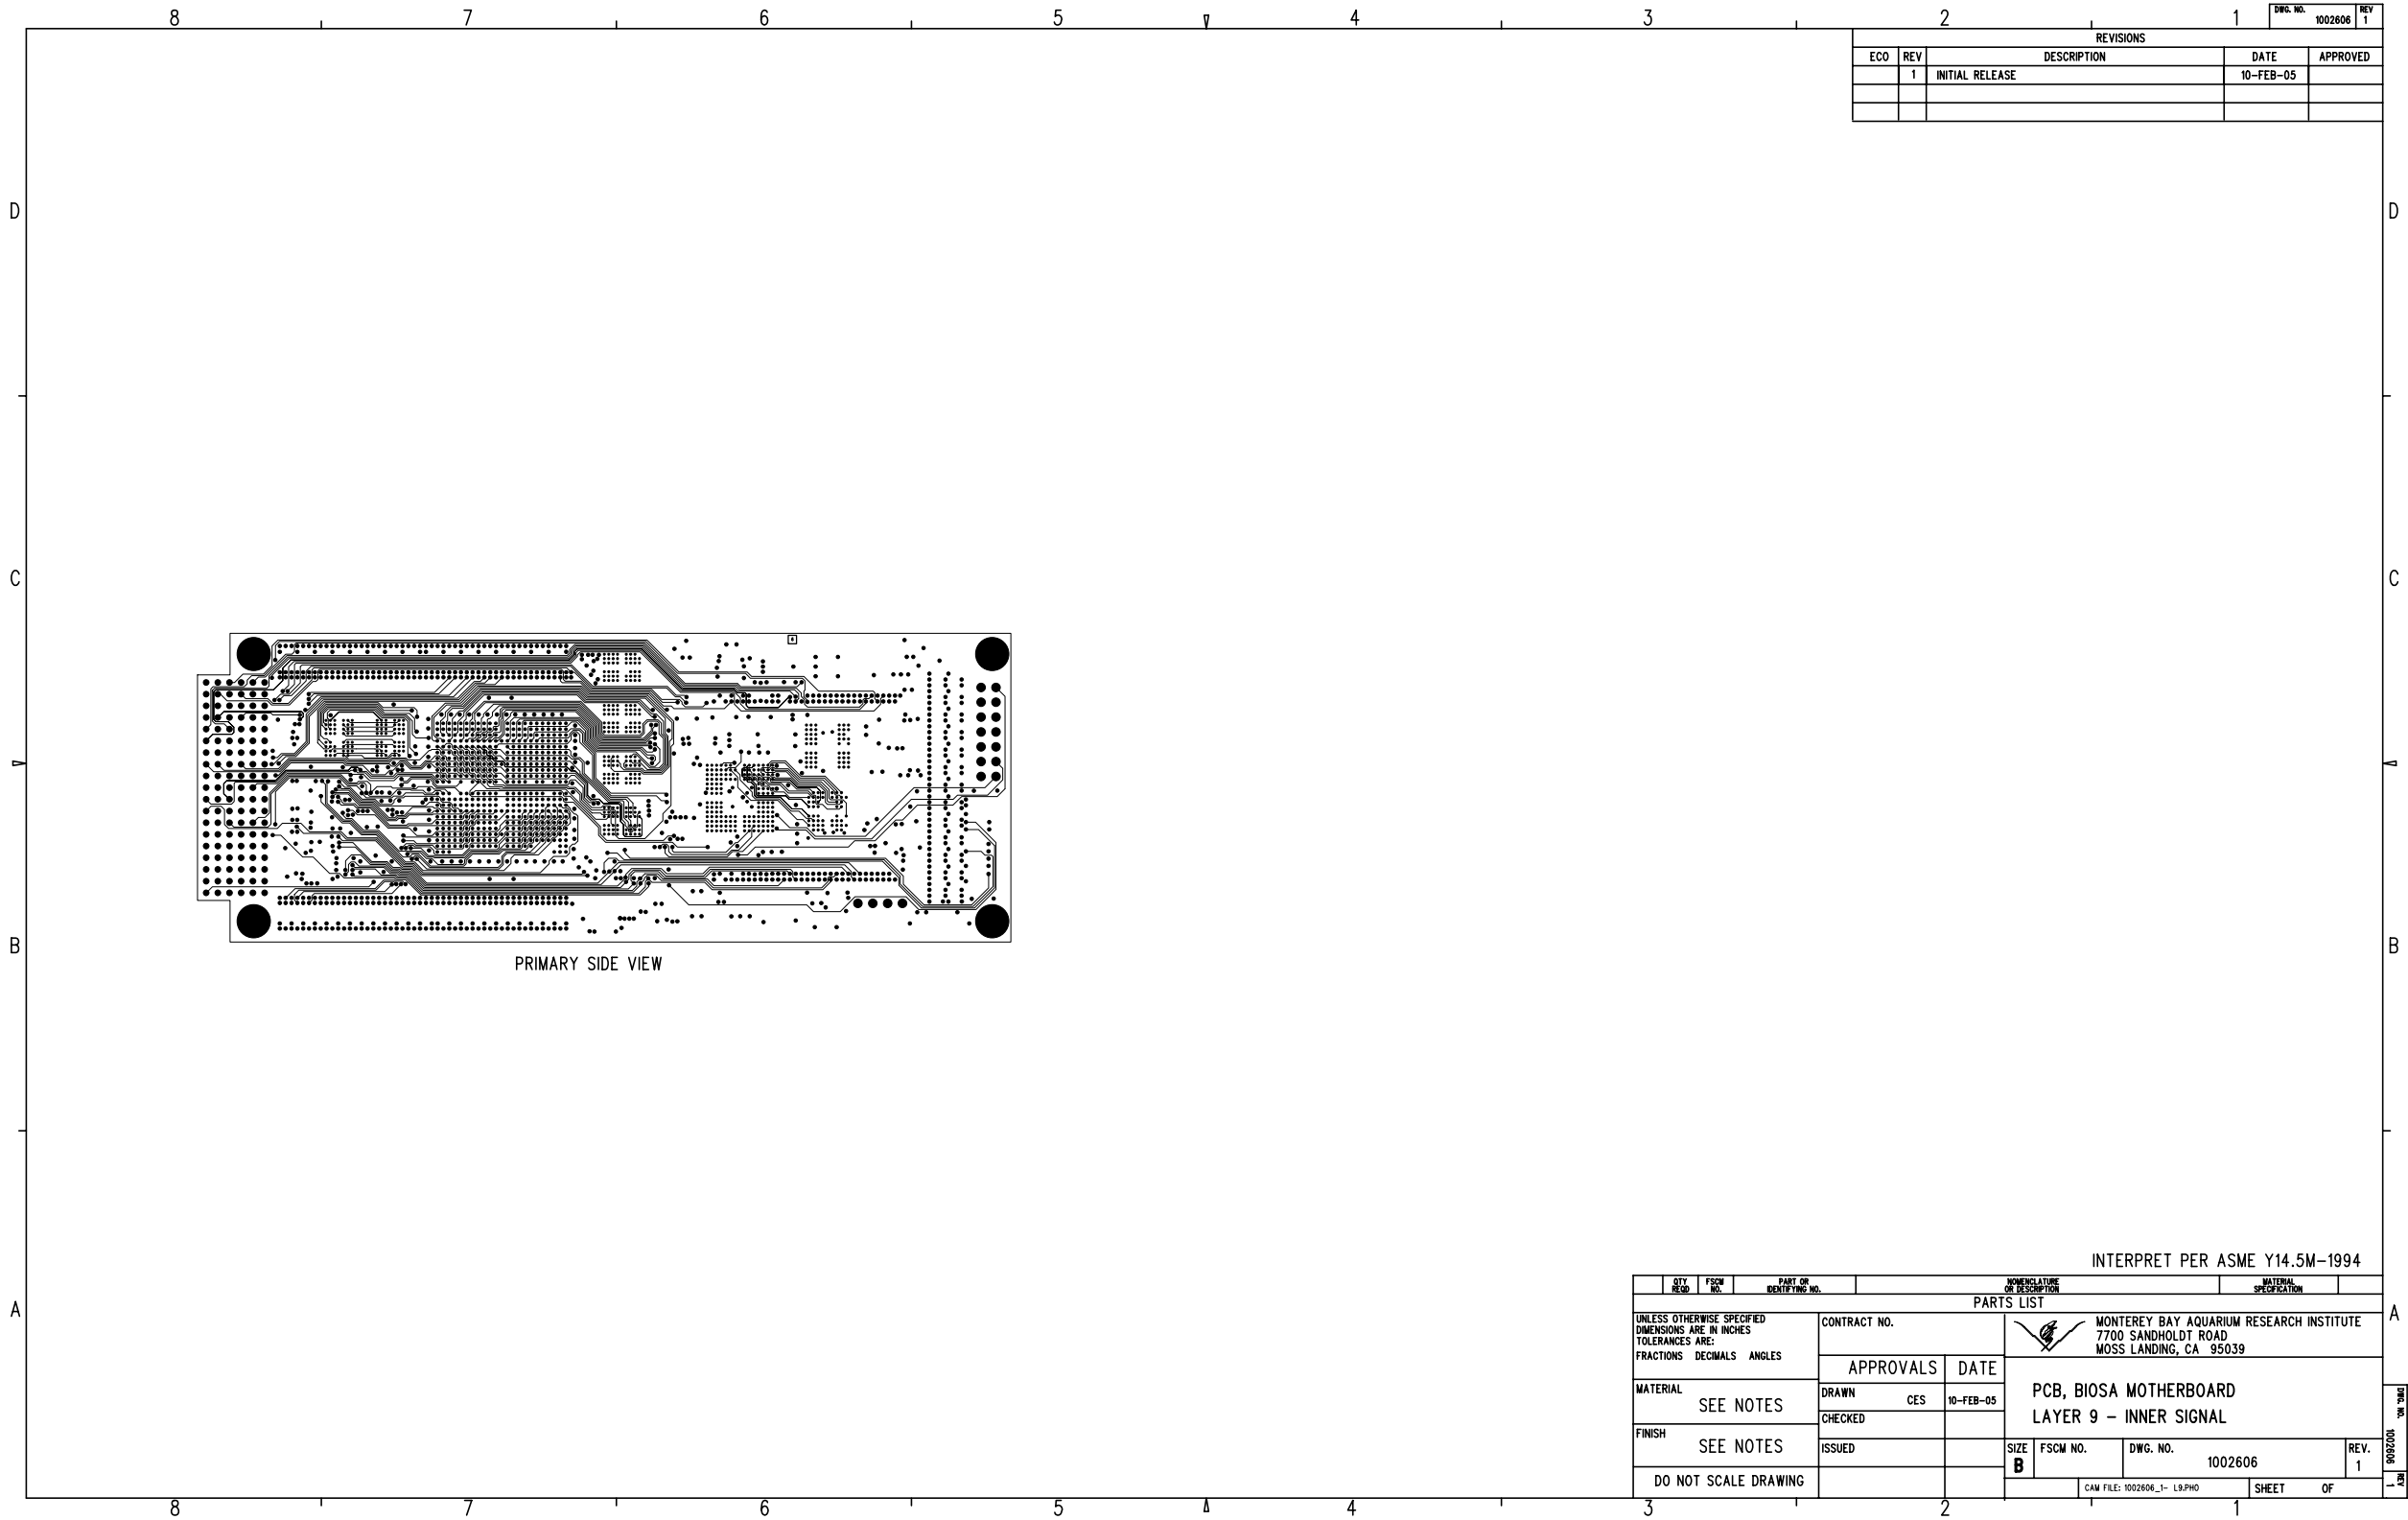

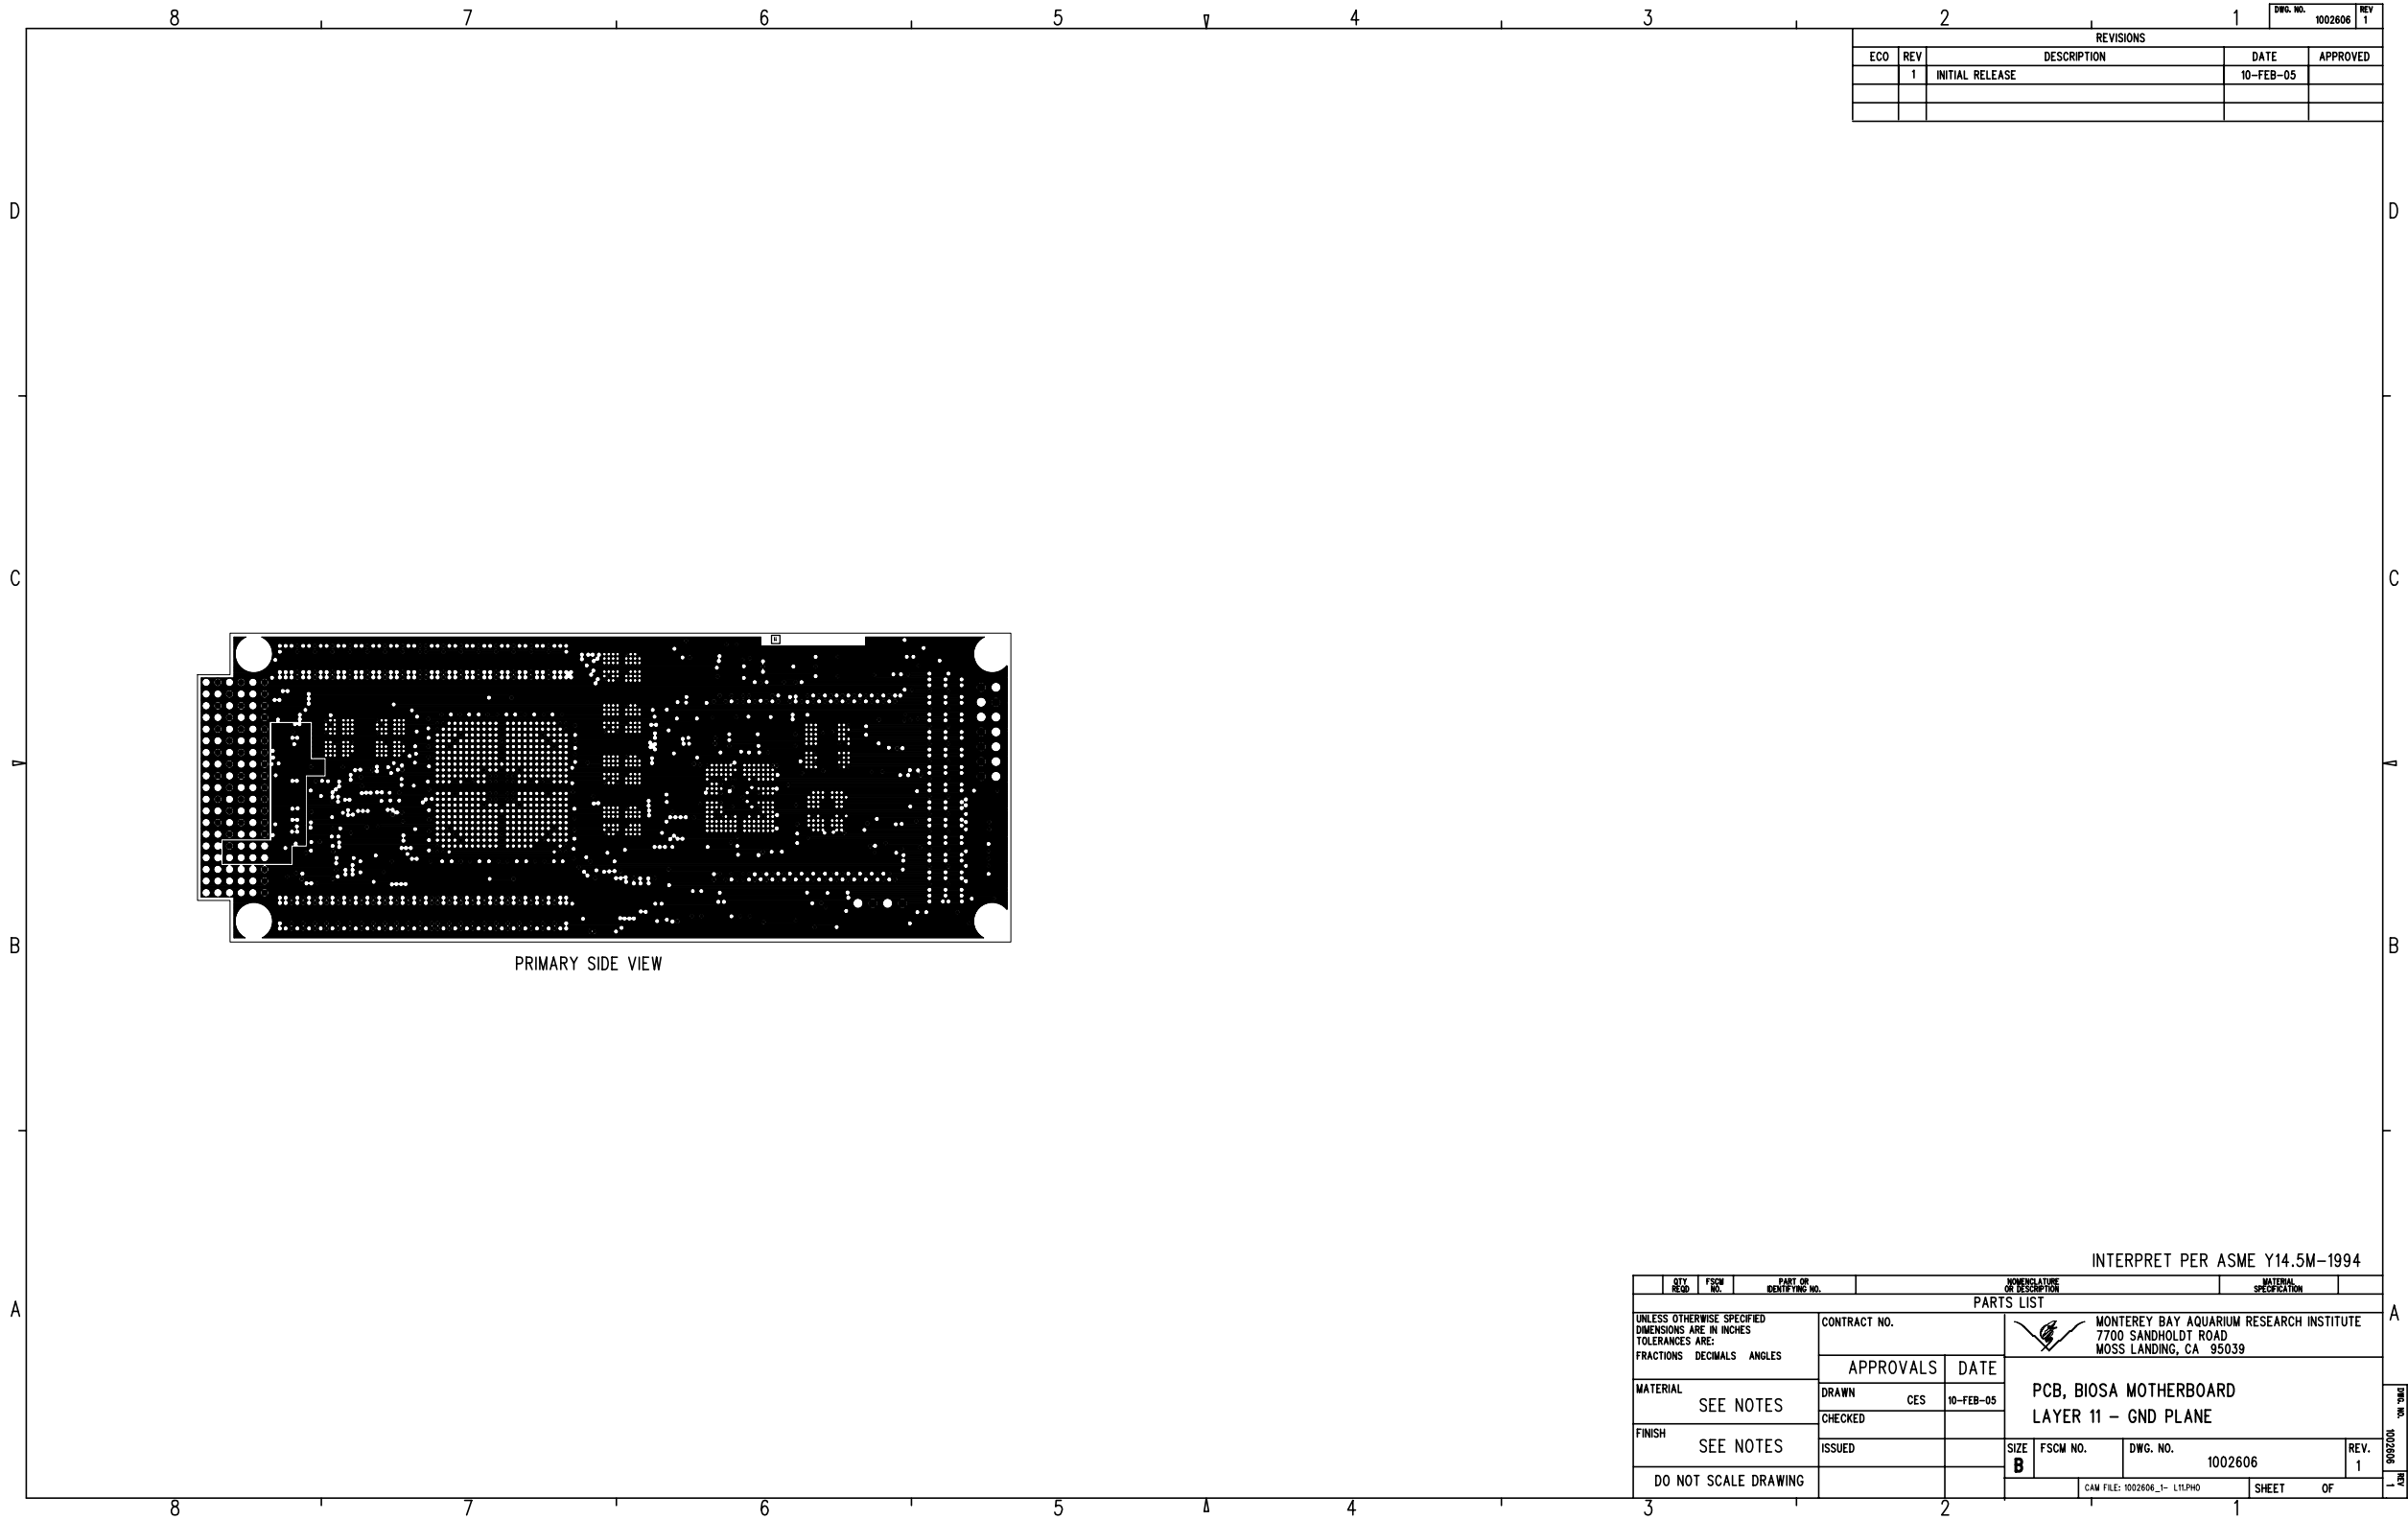

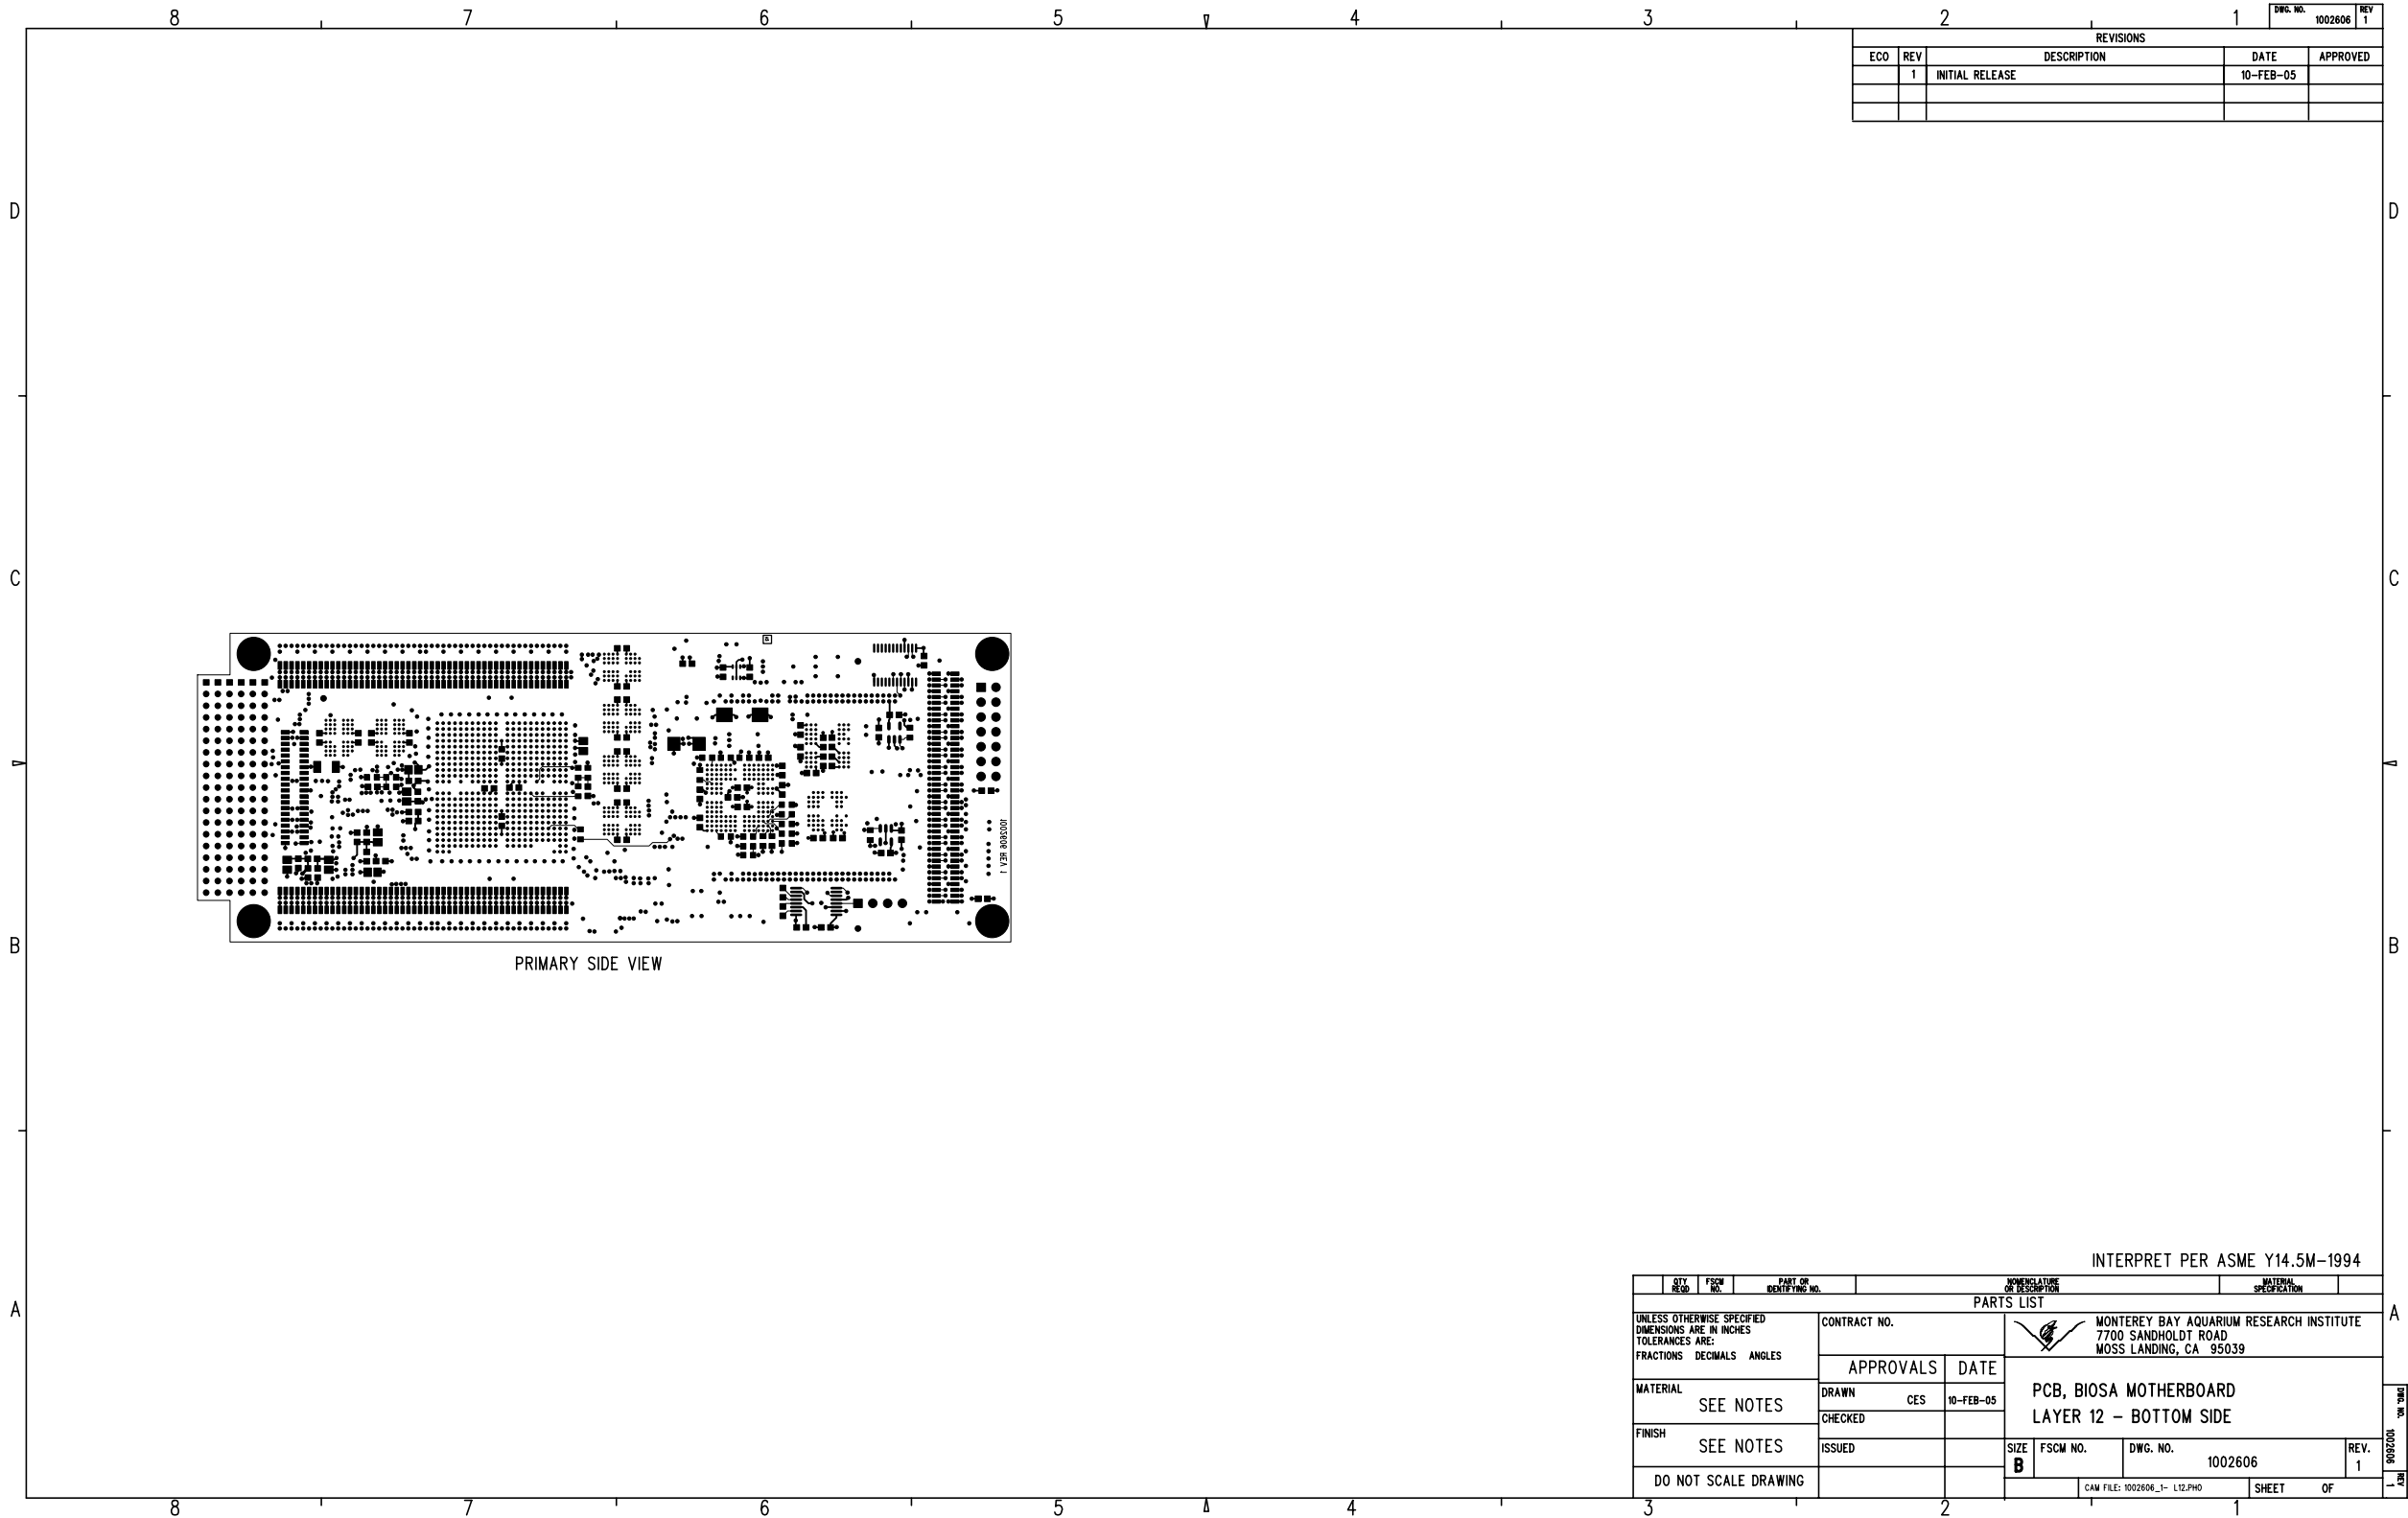


2		1		DWG. NO.	REV
				1002608	1
REVISIONS					
ECO	REV	DESCRIPTION	DATE	APPROVED	
	1	INITIAL RELEASE	10-FEB-05		

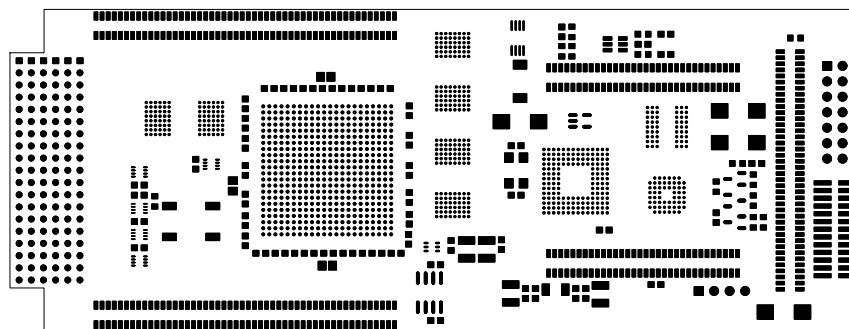



PRIMARY SIDE VIEW

INTERPRET PER ASME Y14.5-1994															
CITY READ	FSM NO.	PART OR IDENTIFYING NO.		NOMENCLATURE OR DESCRIPTION					MATERIAL SPECIFICATION						
PARTS LIST															
UNLESS OTHERWISE SPECIFIED DIMENSIONS ARE IN INCHES TOLERANCES ARE: FRACTIONS DECIMALS ANGLES				CONTRACT NO.		 MONTEREY BAY AQUARIUM RESEARCH INSTITUTE 7700 SANDHOLT ROAD MOSS LANDING, CA 95039									
MATERIAL SEE NOTES				APPROVALS		DATE		PCB, BIOSA MOTHERBOARD TOP SOLDERMASK							
				DRAWN CES		10-FEB-05									
FINISH SEE NOTES				CHECKED								SIZE B			
				ISSUED											
DO NOT SCALE DRAWING								FSCM NO.		DWG. NO.	REV.				
								1002606		1					
						CAM FILE: 1002606_1- MT.PHO			SHEET OF						
3						1			1						

FIG. NO.	REV
1002606	1

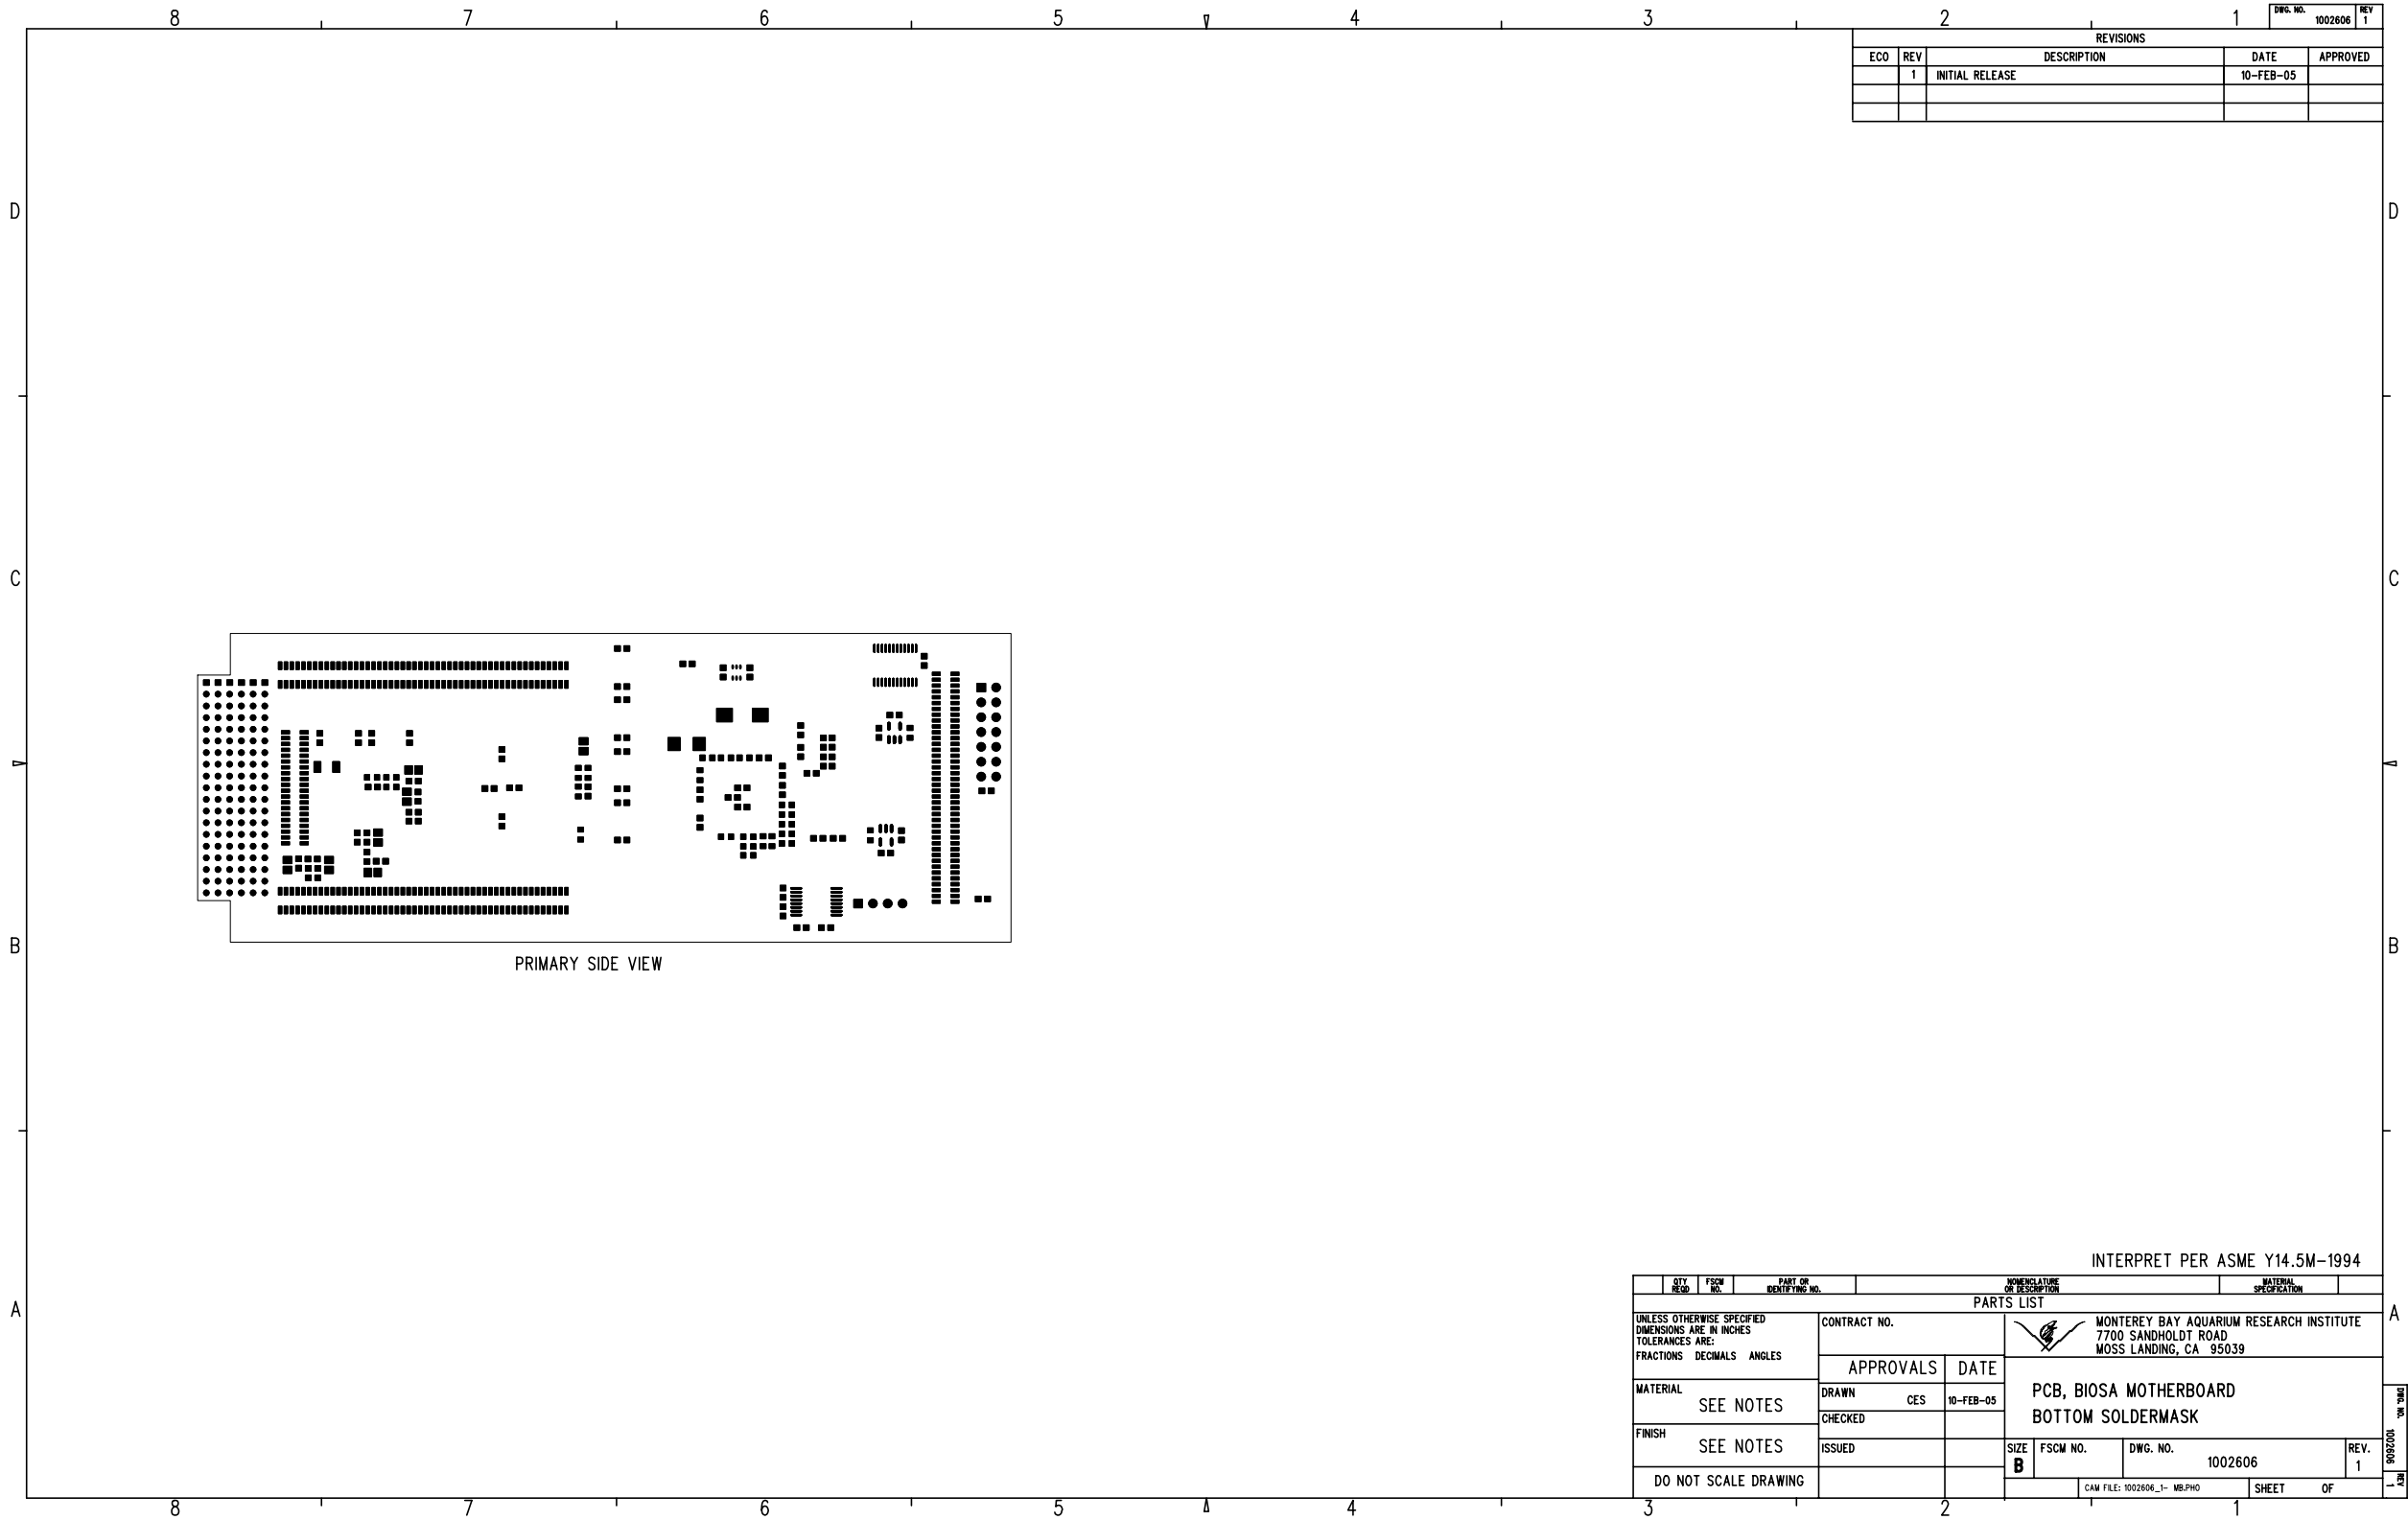

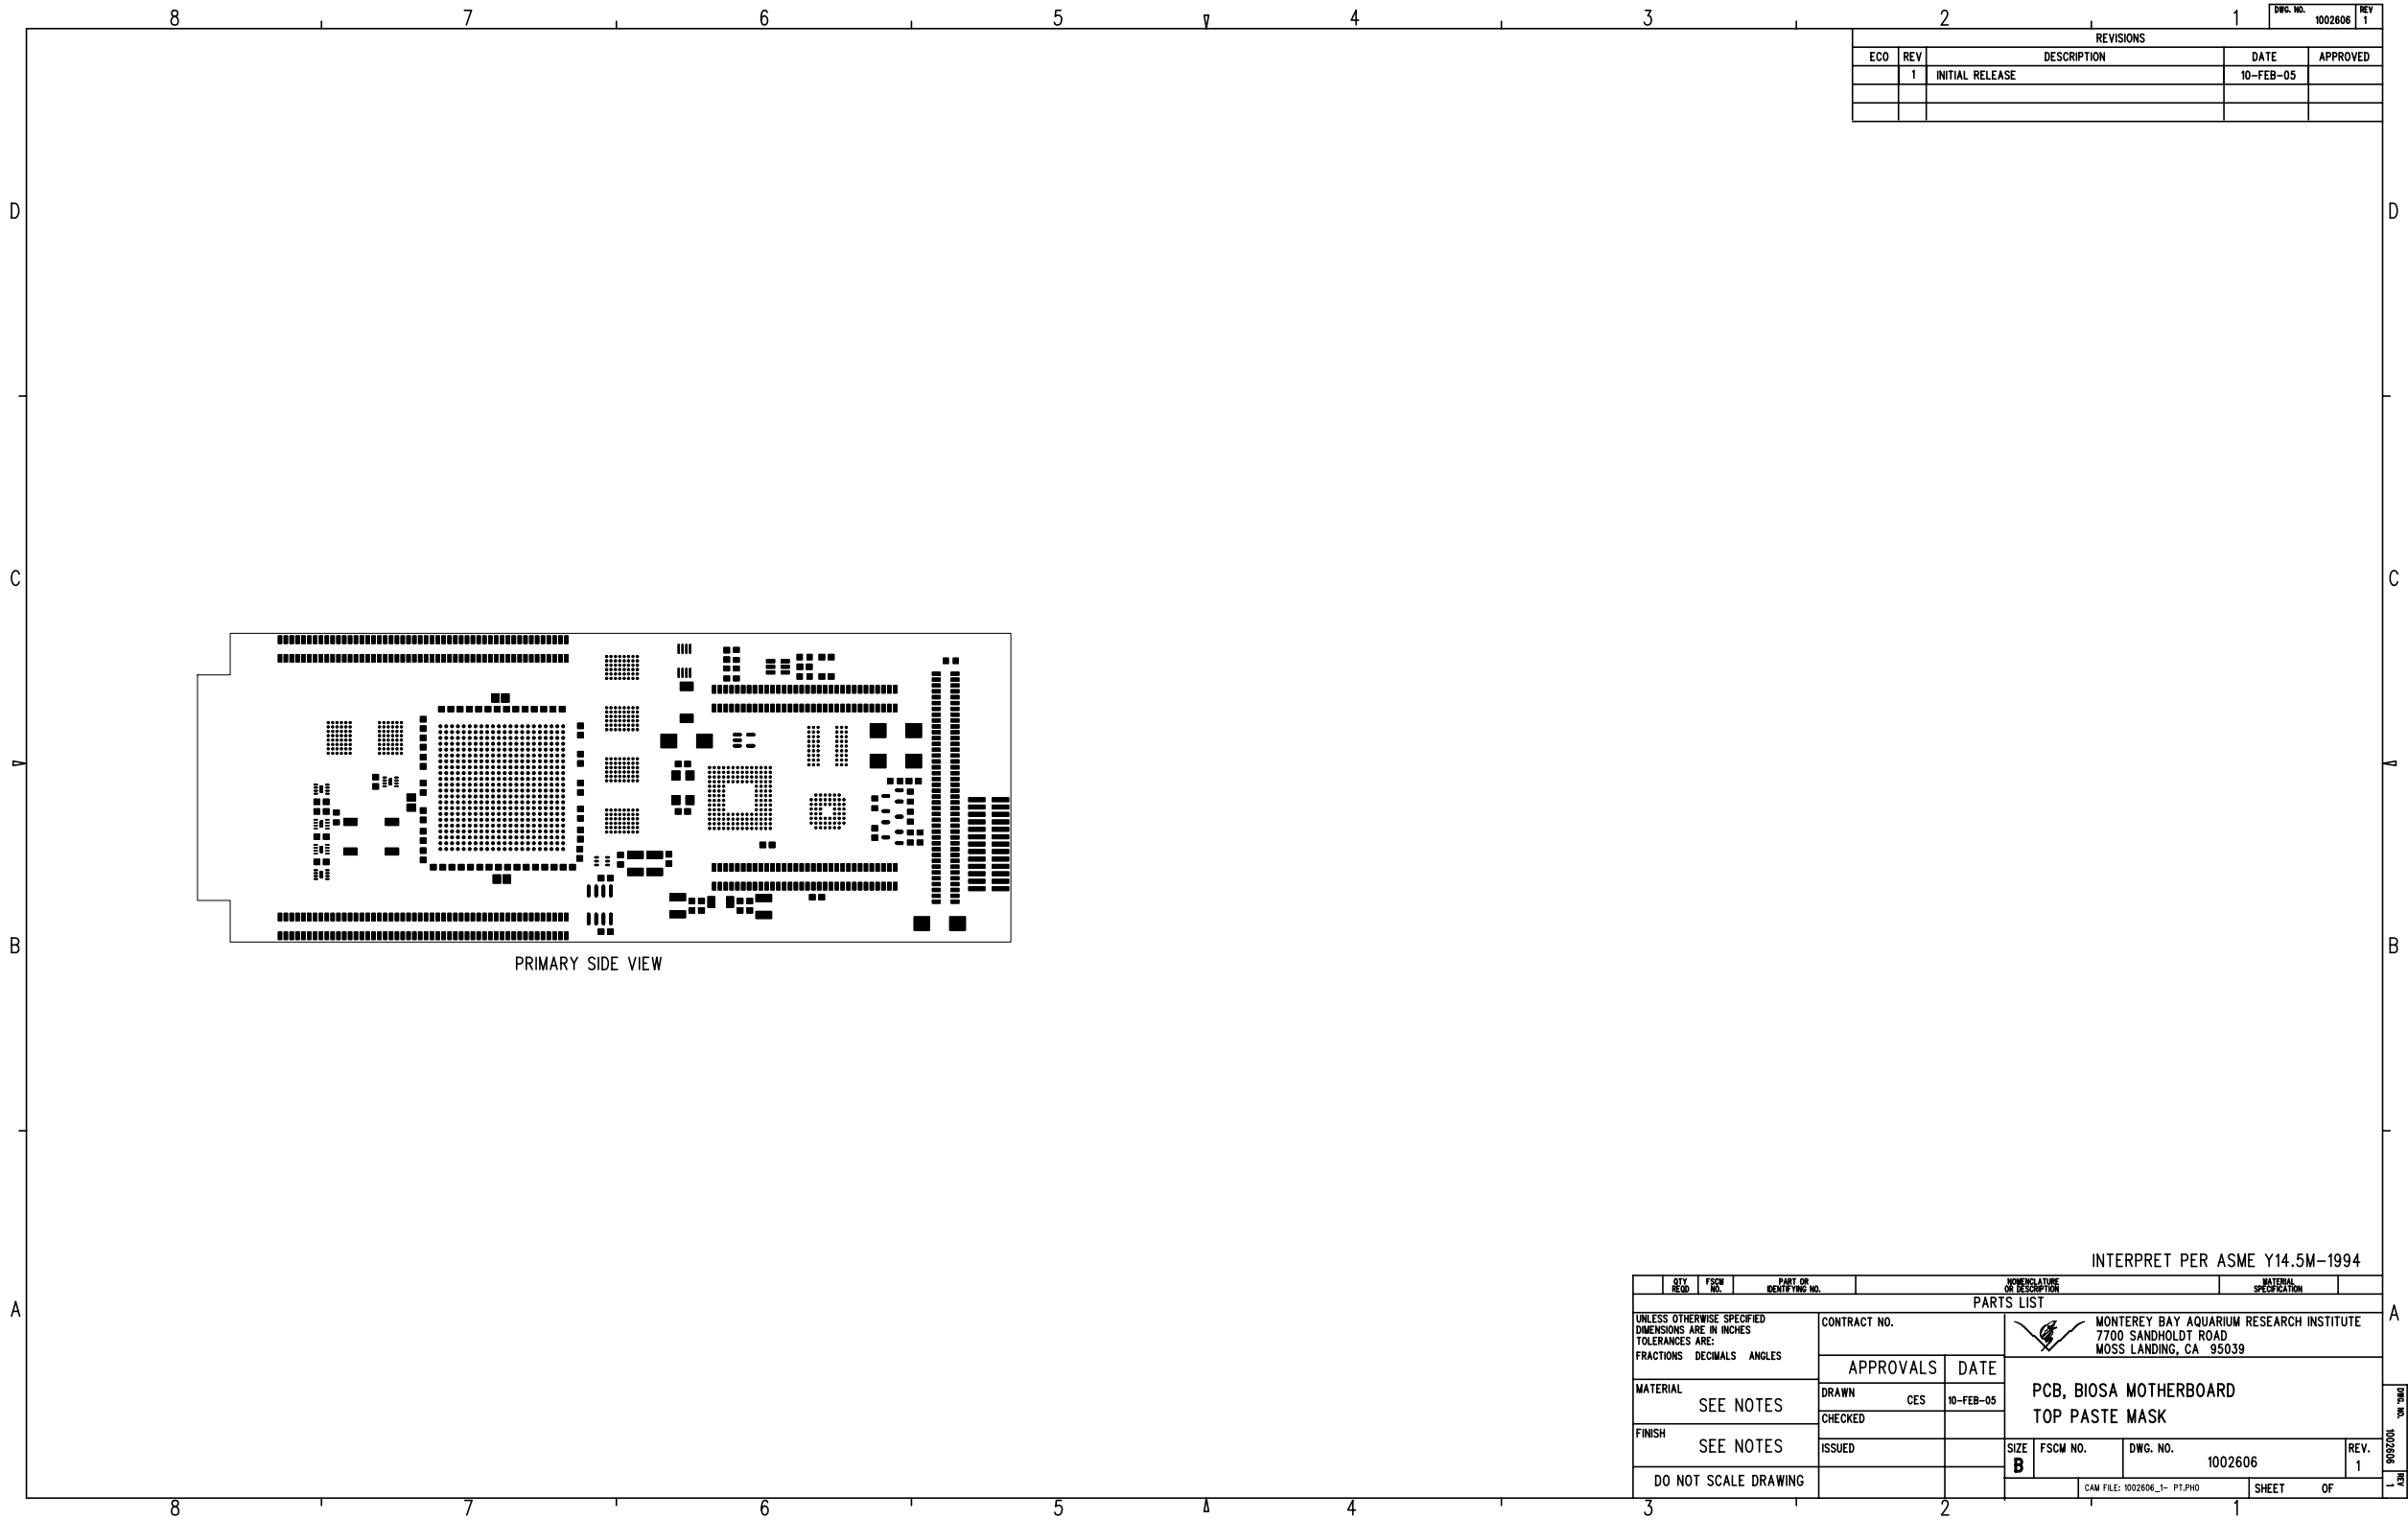

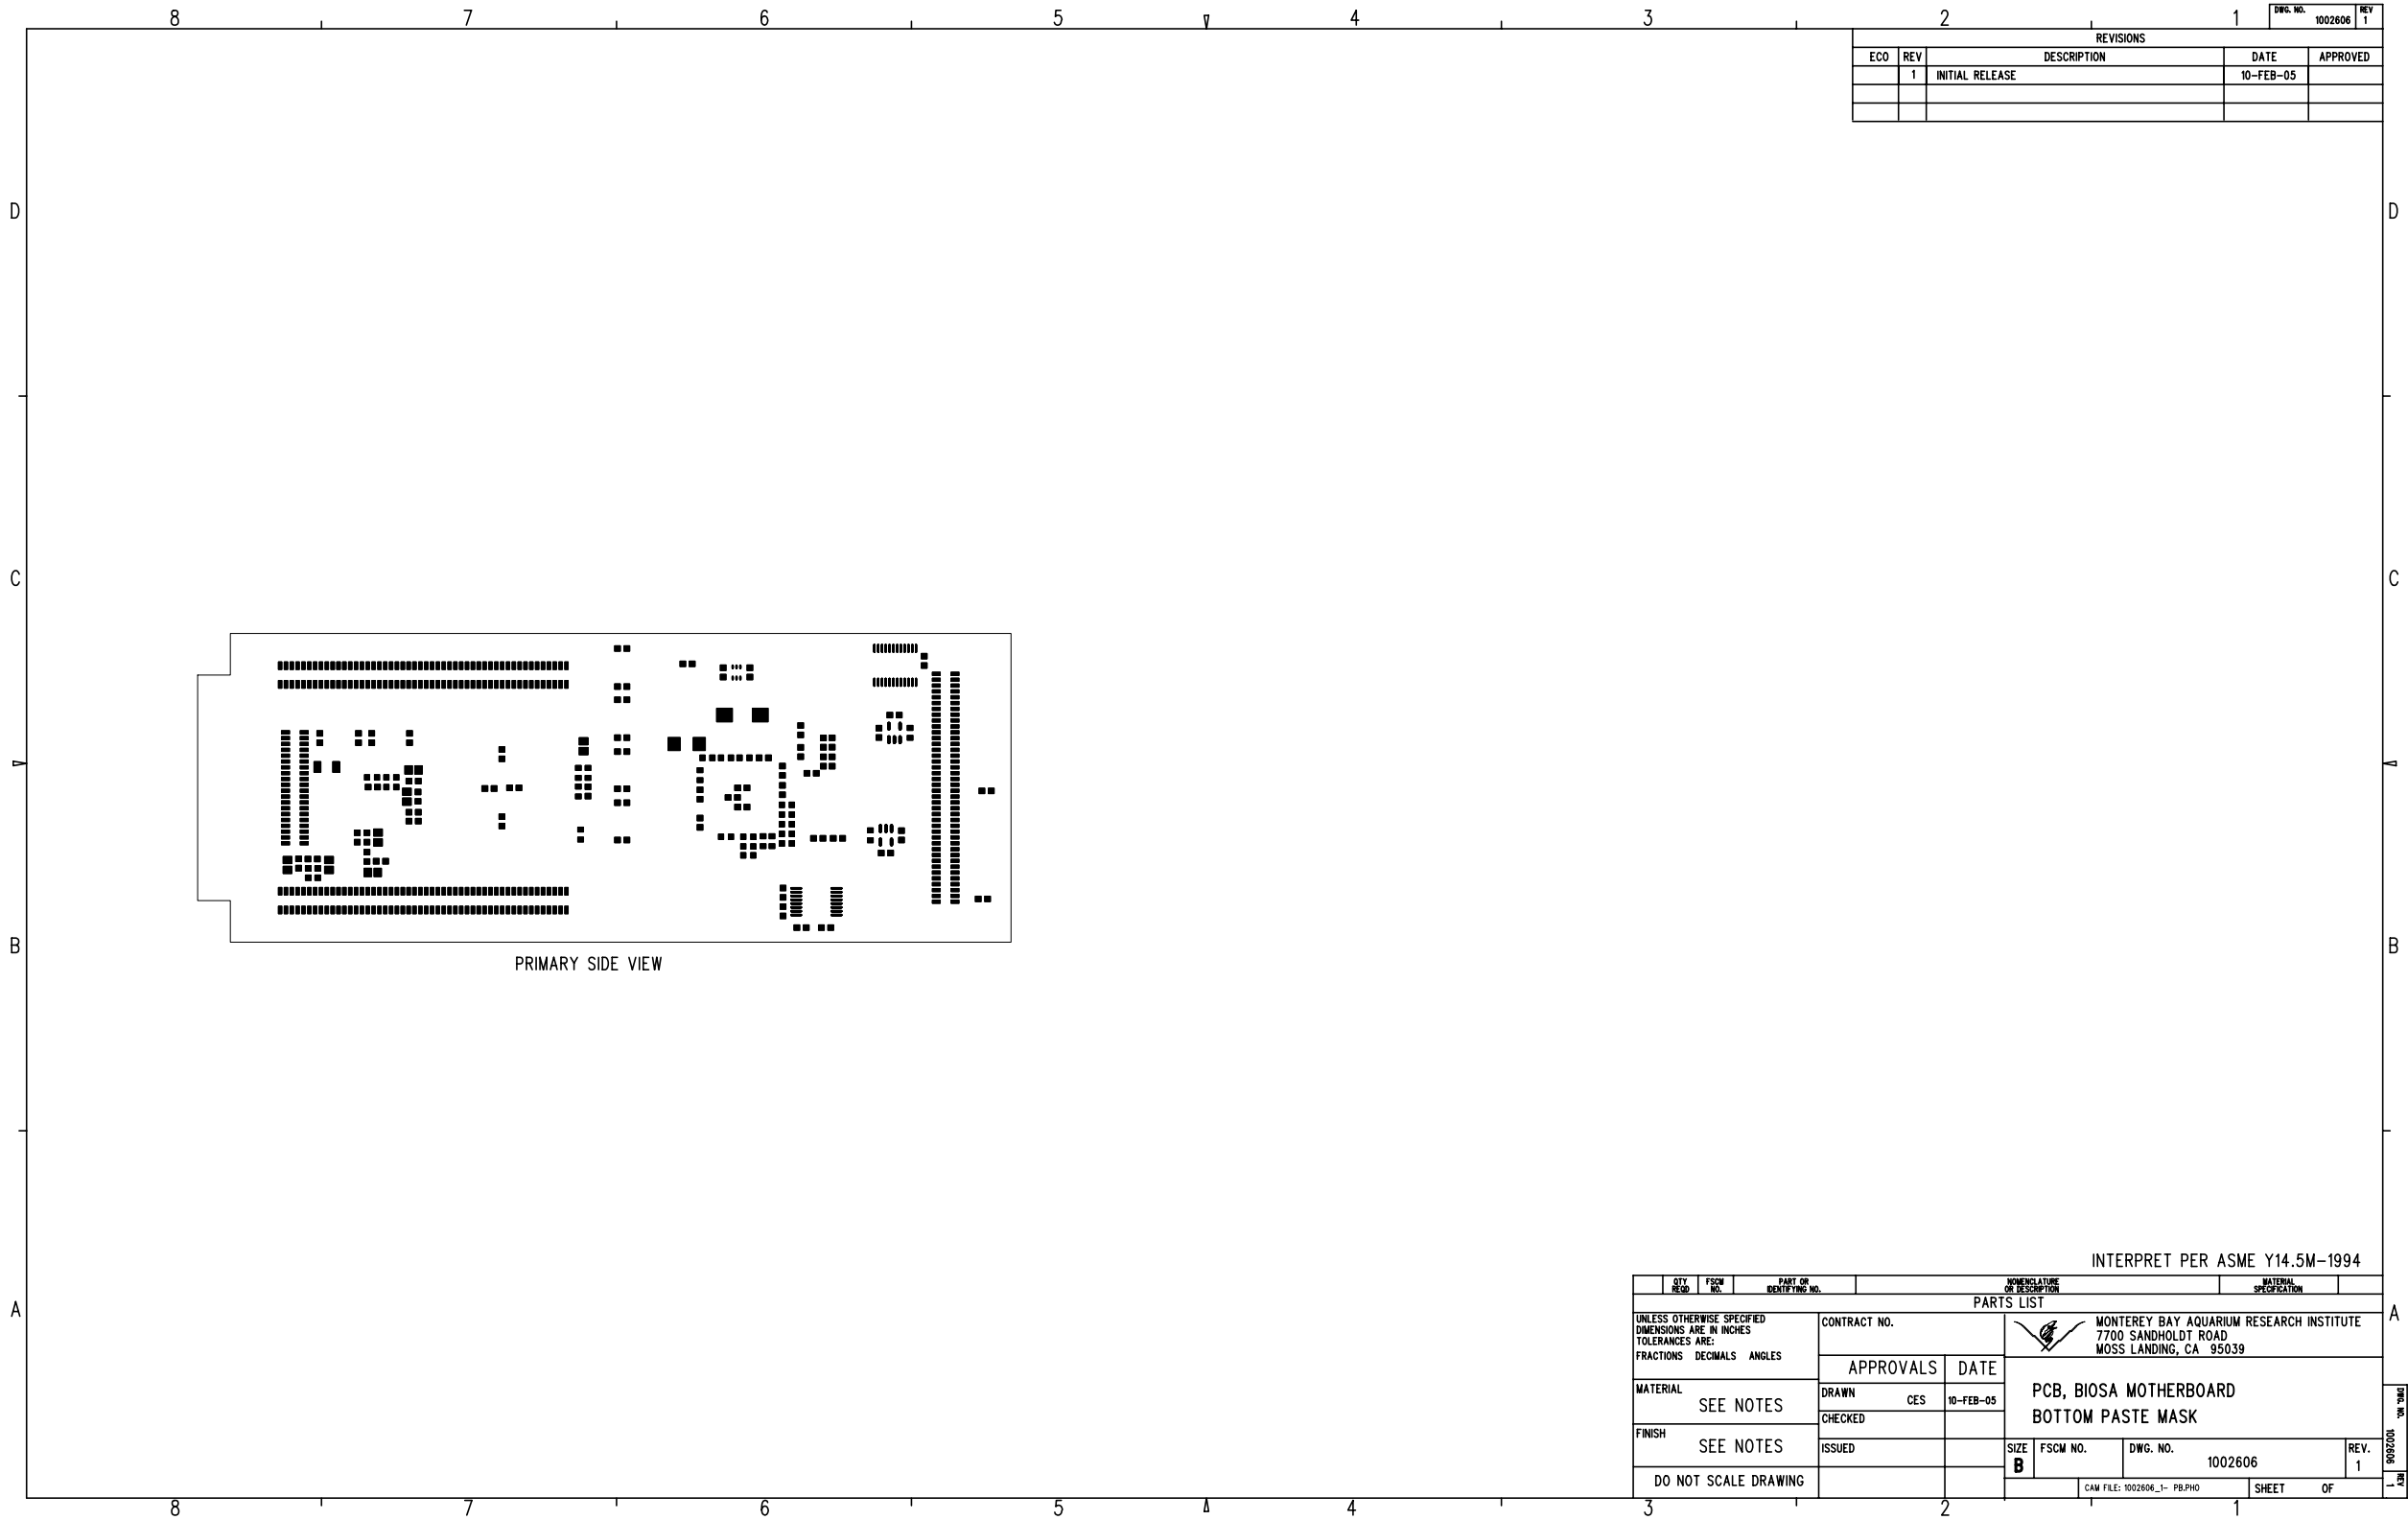

ECO		REV	DESCRIPTION		DATE	APPROVED
		1	INITIAL RELEASE		10-FEB-05	

INTERPRET PER ASME Y14.5M-1994

QTY REQD	FSCM NO.	PART OR IDENTIFYING NO.	NOMENCLATURE OR DESCRIPTION		MATERIAL SPECIFICATION	
PARTS LIST						
UNLESS OTHERWISE SPECIFIED DIMENSIONS ARE IN INCHES TOLERANCES ARE: FRACTIONS DECIMALS ANGLES			CONTRACT NO.		 MONTEREY BAY AQUARIUM RESEARCH INSTITUTE 7700 SANDHOLDT ROAD MOSS LANDING, CA 95039	
			APPROVALS			
			DRAWN	CES	10-FEB-05	PCB, BIOSA MOTHERBOARD BOTTOM PASTE MASK
			CHECKED			
MATERIAL	SEE NOTES		ISSUED		SIZE B	FSCM NO.
FINISH	SEE NOTES				DWG. NO.	1002606
DO NOT SCALE DRAWING					CAM FILE: 1002606_1- PB.PHO	SHEET OF

DWG. NO. 1002606
REV. 1

