


Outline Table

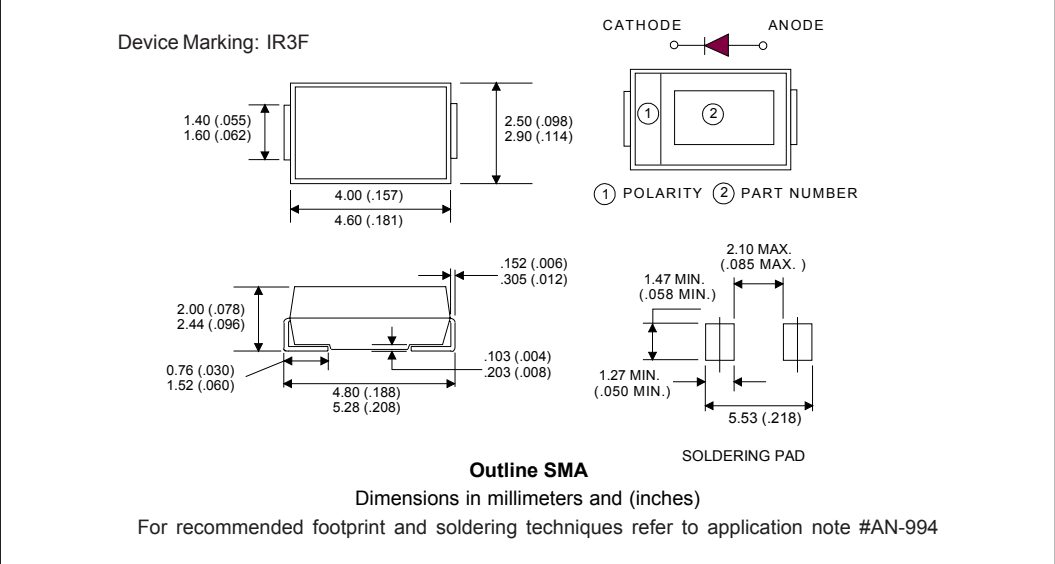

Marking & Identification

