


			THIS DRAWING HAS A COMPUTER MASTER DISK No. TD/D A4-2
--	--	--	--

A4 DRG. No.
TD / D1047

THE COPYRIGHT IN THIS WORK IS VESTED IN ZETEX p l c AND THE DOCUMENT IS ISSUED IN CONFIDENCE FOR THE PURPOSE ONLY FOR WHICH IT IS SUPPLIED. IT MUST NOT BE REPRODUCED IN WHOLE OR IN PART OR USED FOR TENDERING OR MANUFACTURING PURPOSES EXCEPT UNDER AN AGREEMENT OR WITH THE CONSENT IN WRITING OF ZETEX p l c AND THEN ONLY ON THE CONDITION THAT THIS NOTICE IS INCLUDED IN ANY SUCH REPRODUCTION.

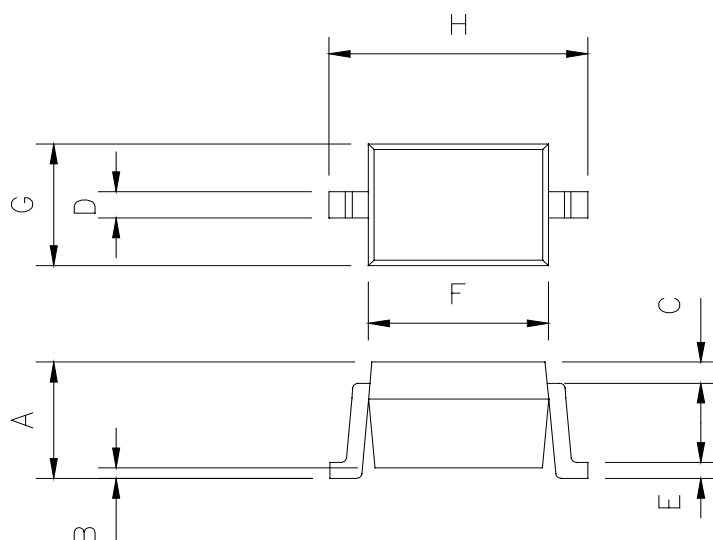

	REF DRAWING SOD-D-2002-REVA	
DIM	MILLIMETRES	
	MIN	MAX
A	0.91	1.16
B	0.0	0.1
C	_____	_____
D	0.33	0.4
E	0.127	0.2
F	1.52	1.77
G	1.11	1.37
H	2.46	2.71

5		DRAWN BY T.C.CROSS	ISSUE	1								INCHES	MILLIMETRES
4		DATE 24/2/99	A.E.D.	8090								1.0000 =±.0005	1.000 =±0.01
3		APP. ENG.	DATE	24/2/99								1.000 =±.005	1.00 =±0.1
2		DATE	APP. ENG.									1.00 =±.010	1.0 =±0.2
1		SCALE N.T.S.	TITLE								FRACTIONS =±1/64	1 =±0.4	
PRE.ISS.			PACKAGE OUTLINE FOR SOD 323							A4 DRG.No. TD/D1047			

ZETEX PLC. FIELDS NEW RD; CHADDERTON, OLDHAM. OL9 8NP.