
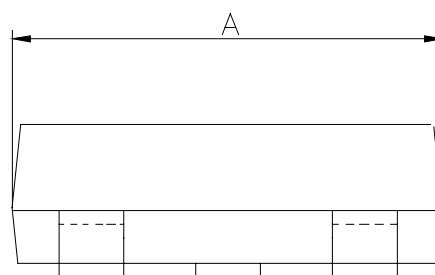
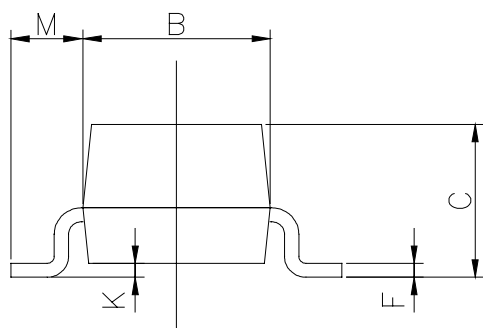
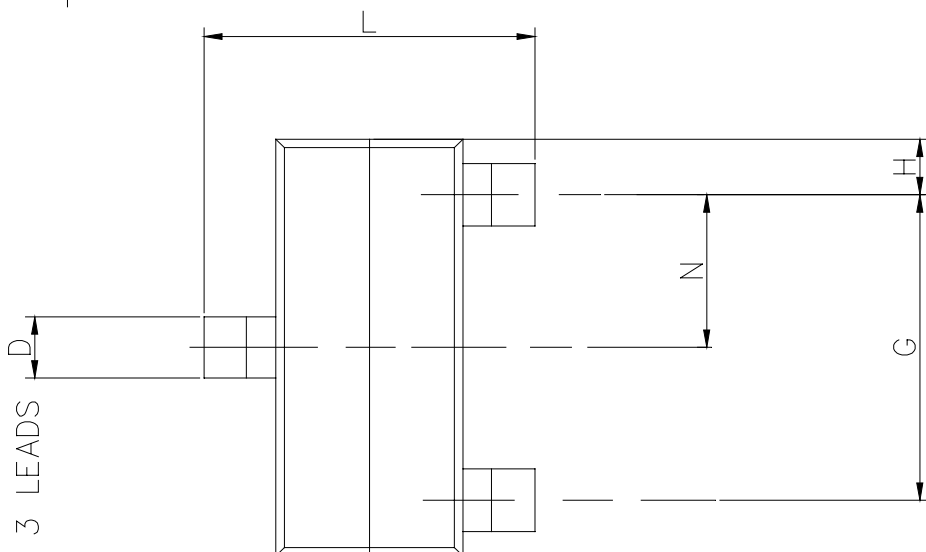


A4 DRG. No.

TD/D 1016

THE COPYRIGHT IN THIS WORK IS VESTED IN ZETEX p l c AND THE DOCUMENT IS ISSUED IN CONFIDENCE FOR THE PURPOSE ONLY FOR WHICH IT IS SUPPLIED. IT MUST NOT BE REPRODUCED IN WHOLE OR IN PART OR USED FOR TENDERING OR MANUFACTURING PURPOSES EXCEPT UNDER AN AGREEMENT OR WITH THE CONSENT IN WRITING OF ZETEX p l c AND THEN ONLY ON THE CONDITION THAT THIS NOTICE IS INCLUDED IN ANY SUCH REPRODUCTION.

THIS DRAWING HAS A COMPUTER MASTER
DISK No. TDD A4-2

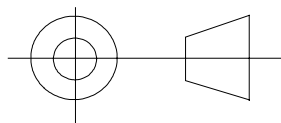

DIM	MILLIMETRES		INCHES	
	MIN	MAX	MIN	MAX
A	2.67	3.05	0.105	0.120
B	1.20	1.40	0.047	0.055
C	—	1.10	—	0.043
D	0.37	0.53	0.015	0.021
F	0.085	0.15	0.0034	0.0059
G	1.90	NOM	0.075	NOM
H	0.33	0.51	0.013	0.020
K	0.01	0.10	0.0004	0.004
L	2.10	2.50	0.083	0.0985
M	0.45	0.64	0.018	0.025
N	0.95	NOM	0.0375	NOM

5		DRAWN BY T.C.CROSS	ISSUE 2	DIMENSIONS IN MILLIMETRES APPROX CONVERSIONS (INCHES) FOR DIMENSIONS SEE TABLE
4		DATE 18/10/90	A.E.D. 8419	
3		APP. ENG.	DRAWN T.C.C.	
2		DATE	DATE 12/3/01	
1	6654	SCALE 20=1	DATE	

TITLE OUTLINE DRAWING
SOT 23 PACKAGE
(GENERAL OUTLINE)

A4 DRG.No.

TD/D 1016

ZETEX PLC. FIELDS NEW RD; CHADDERTON, OLDHAM. OL9 8NP.