


REVISIONS				
ECO	REV	DESCRIPTION	DATE	APPVD
	1	INITIAL RELEASE	08-MAR-05	CES

REVISIONS				
ECO	REV	DESCRIPTION	DATE	APPVD
	1	INITIAL RELEASE	08-MAR-05	CES

REVISIONS				
ECO	REV	DESCRIPTION	DATE	APPVD
	1	INITIAL RELEASE	08-MAR-05	CES

DWG. NO.	REV
1002609	1

REVISIONS				
ECO	REV	DESCRIPTION	DATE	APPVD
	1	INITIAL RELEASE	08-MAR-05	CES

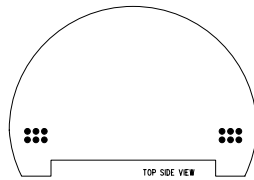


INTERPRET PER ASME Y14.5M-1994

		 MONTEREY BAY AQUARIUM RESEARCH INSTITUTE 7700 SANDHOLDT ROAD MOSS LANDING, CA 95039	
DO NOT SCALE DRAWING			
APPROVALS	DATE	PCB, BIOSA PS 12V TO 3P3V BOARD SOLDERMASK BOTTOM	
DRAWN CES	08-MAR-05		
CHECK		A	DWG. NO. 1002609 REV 1
ISSUED		GERBER: 1002609_1- MB.PHO SHEET OF	

REVISIONS				
ECO	REV	DESCRIPTION	DATE	APPVD
	1	INITIAL RELEASE	08-MAR-05	CES

REVISIONS				
ECO	REV	DESCRIPTION	DATE	APPVD
	1	INITIAL RELEASE	08-MAR-05	CES

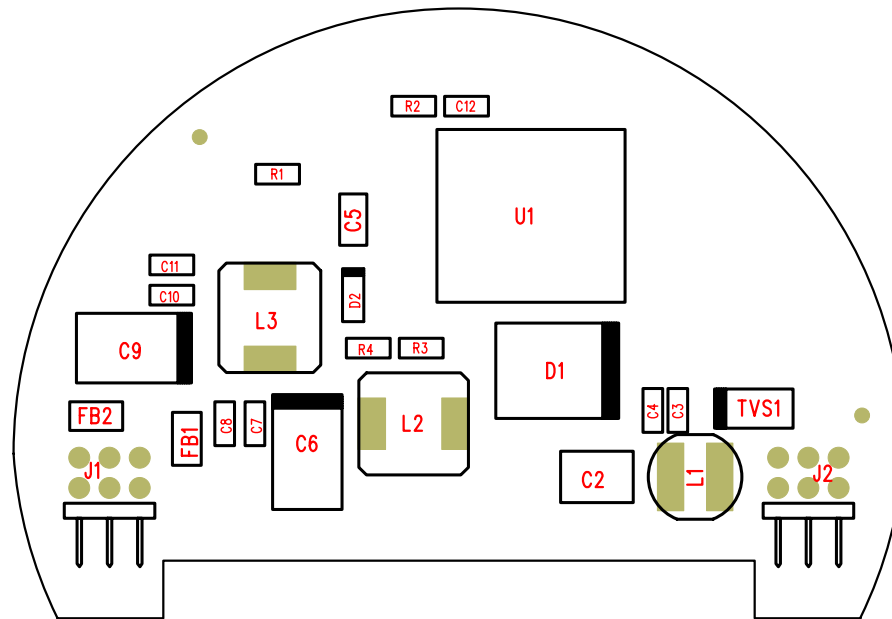

1002609_1 TOP ASSY