


FIG. 2

(DIFFERENT AS SHOWN, OTHERWISE SAME AS FIG. 1)

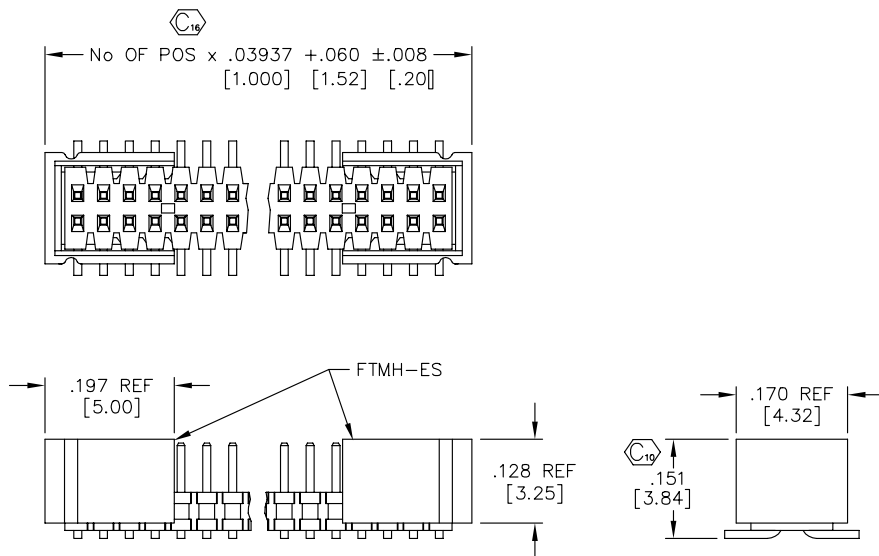


-ES OPTION

FIG. 3

(DIFFERENT AS SHOWN, OTHERWISE SAME AS FIG. 1)

NOTE: "M" = USED MEASURED DIMENSION (REF)
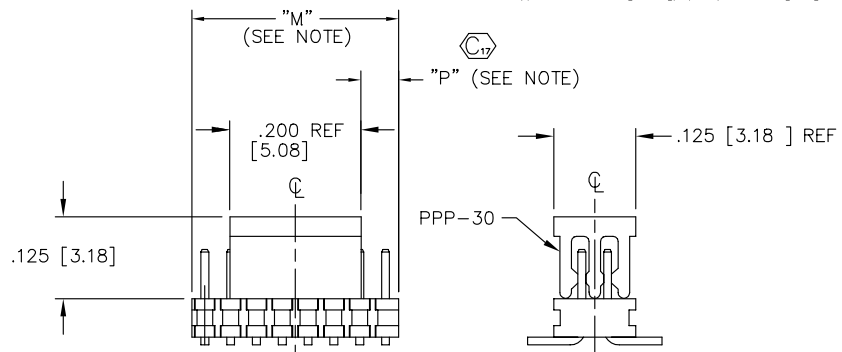
$$^{\circ}\text{P} = \{(^{\circ}\text{M} - .200 [5.08]) / 2\} \pm .020 [.51]$$


—P OPTION

PROPRIETARY NOTE
THIS DOCUMENT CONTAINS INFORMATION
CONFIDENTIAL AND PROPRIETARY TO
SAMTEC INC. AND SHALL NOT BE
REPRODUCED OR TRANSFERRED TO
OTHER DOCUMENTS OR DISCLOSED TO
OTHERS OR USED FOR ANY PURPOSE
OTHER THAN THAT FOR WHICH IT WAS
OBTAINED WITHOUT THE EXPRESSED
WRITTEN CONSENT OF SAMTEC INC.

DO NOT SCALE
FROM THIS PRINT

DIMENSIONS ARE IN INCHES

UNLESS OTHERWISE NOTED

TOLERANCES ARE:

ONE PLACE DECIMALS $\pm 1[2.5]$

THREE PLACE DECIMALS $\pm .005$ [.13]

ANGLES

TWO PLACE DECIMALS ± 0.01 [25]FOUR PLACE DECIMALS $\pm 0020[.051]$

ANGLES

TITLE:

1mm x 1mm
DOUBLE VERTICAL
SMT TERMINAL STRIP


DWG NO:

FTMH-1XX-XX-X-DV-XX

SHEET 2 OF 3

FIG. 4


(DIFFERENT AS SHOWN, OTHERWISE SAME AS FIG. 1)

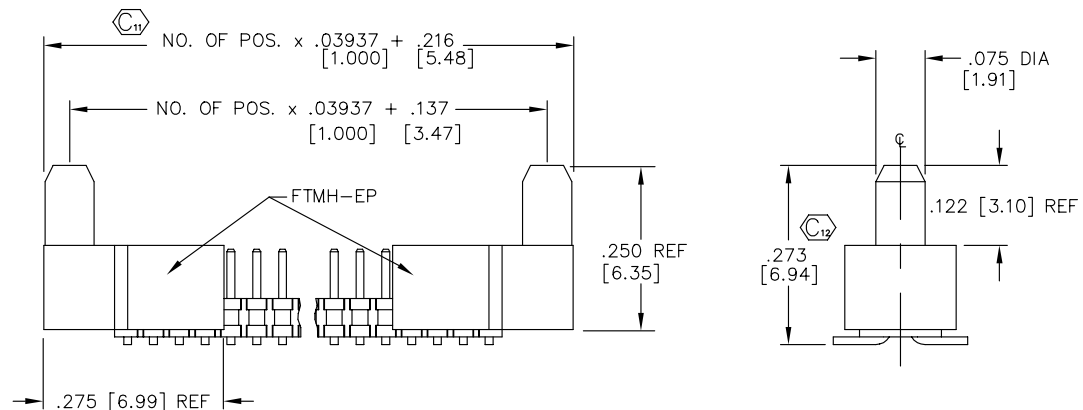

-EP OPTION (USE ONLY WHEN MATING WITH CLM)

FIG. 5

(DIFFERENT AS SHOWN, OTHERWISE SAME AS FIG. 1)

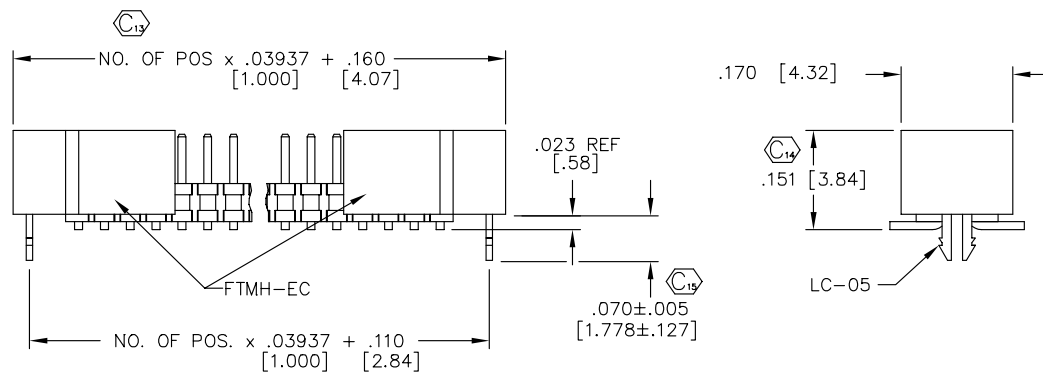

—EC OPTION

samtec

MISC\MKTG\
FTMHSMK2

520 PARK EAST BLVD. NEW ALBANY, INDIANA 47150
PHONE (812) 944-6733 P.O. BOX 1147
CODE 55322

MADE BY:

PURVIS 04-22-96

FTMH-1XX-XX-X-DV-XX

SHEET 2 OF 3