


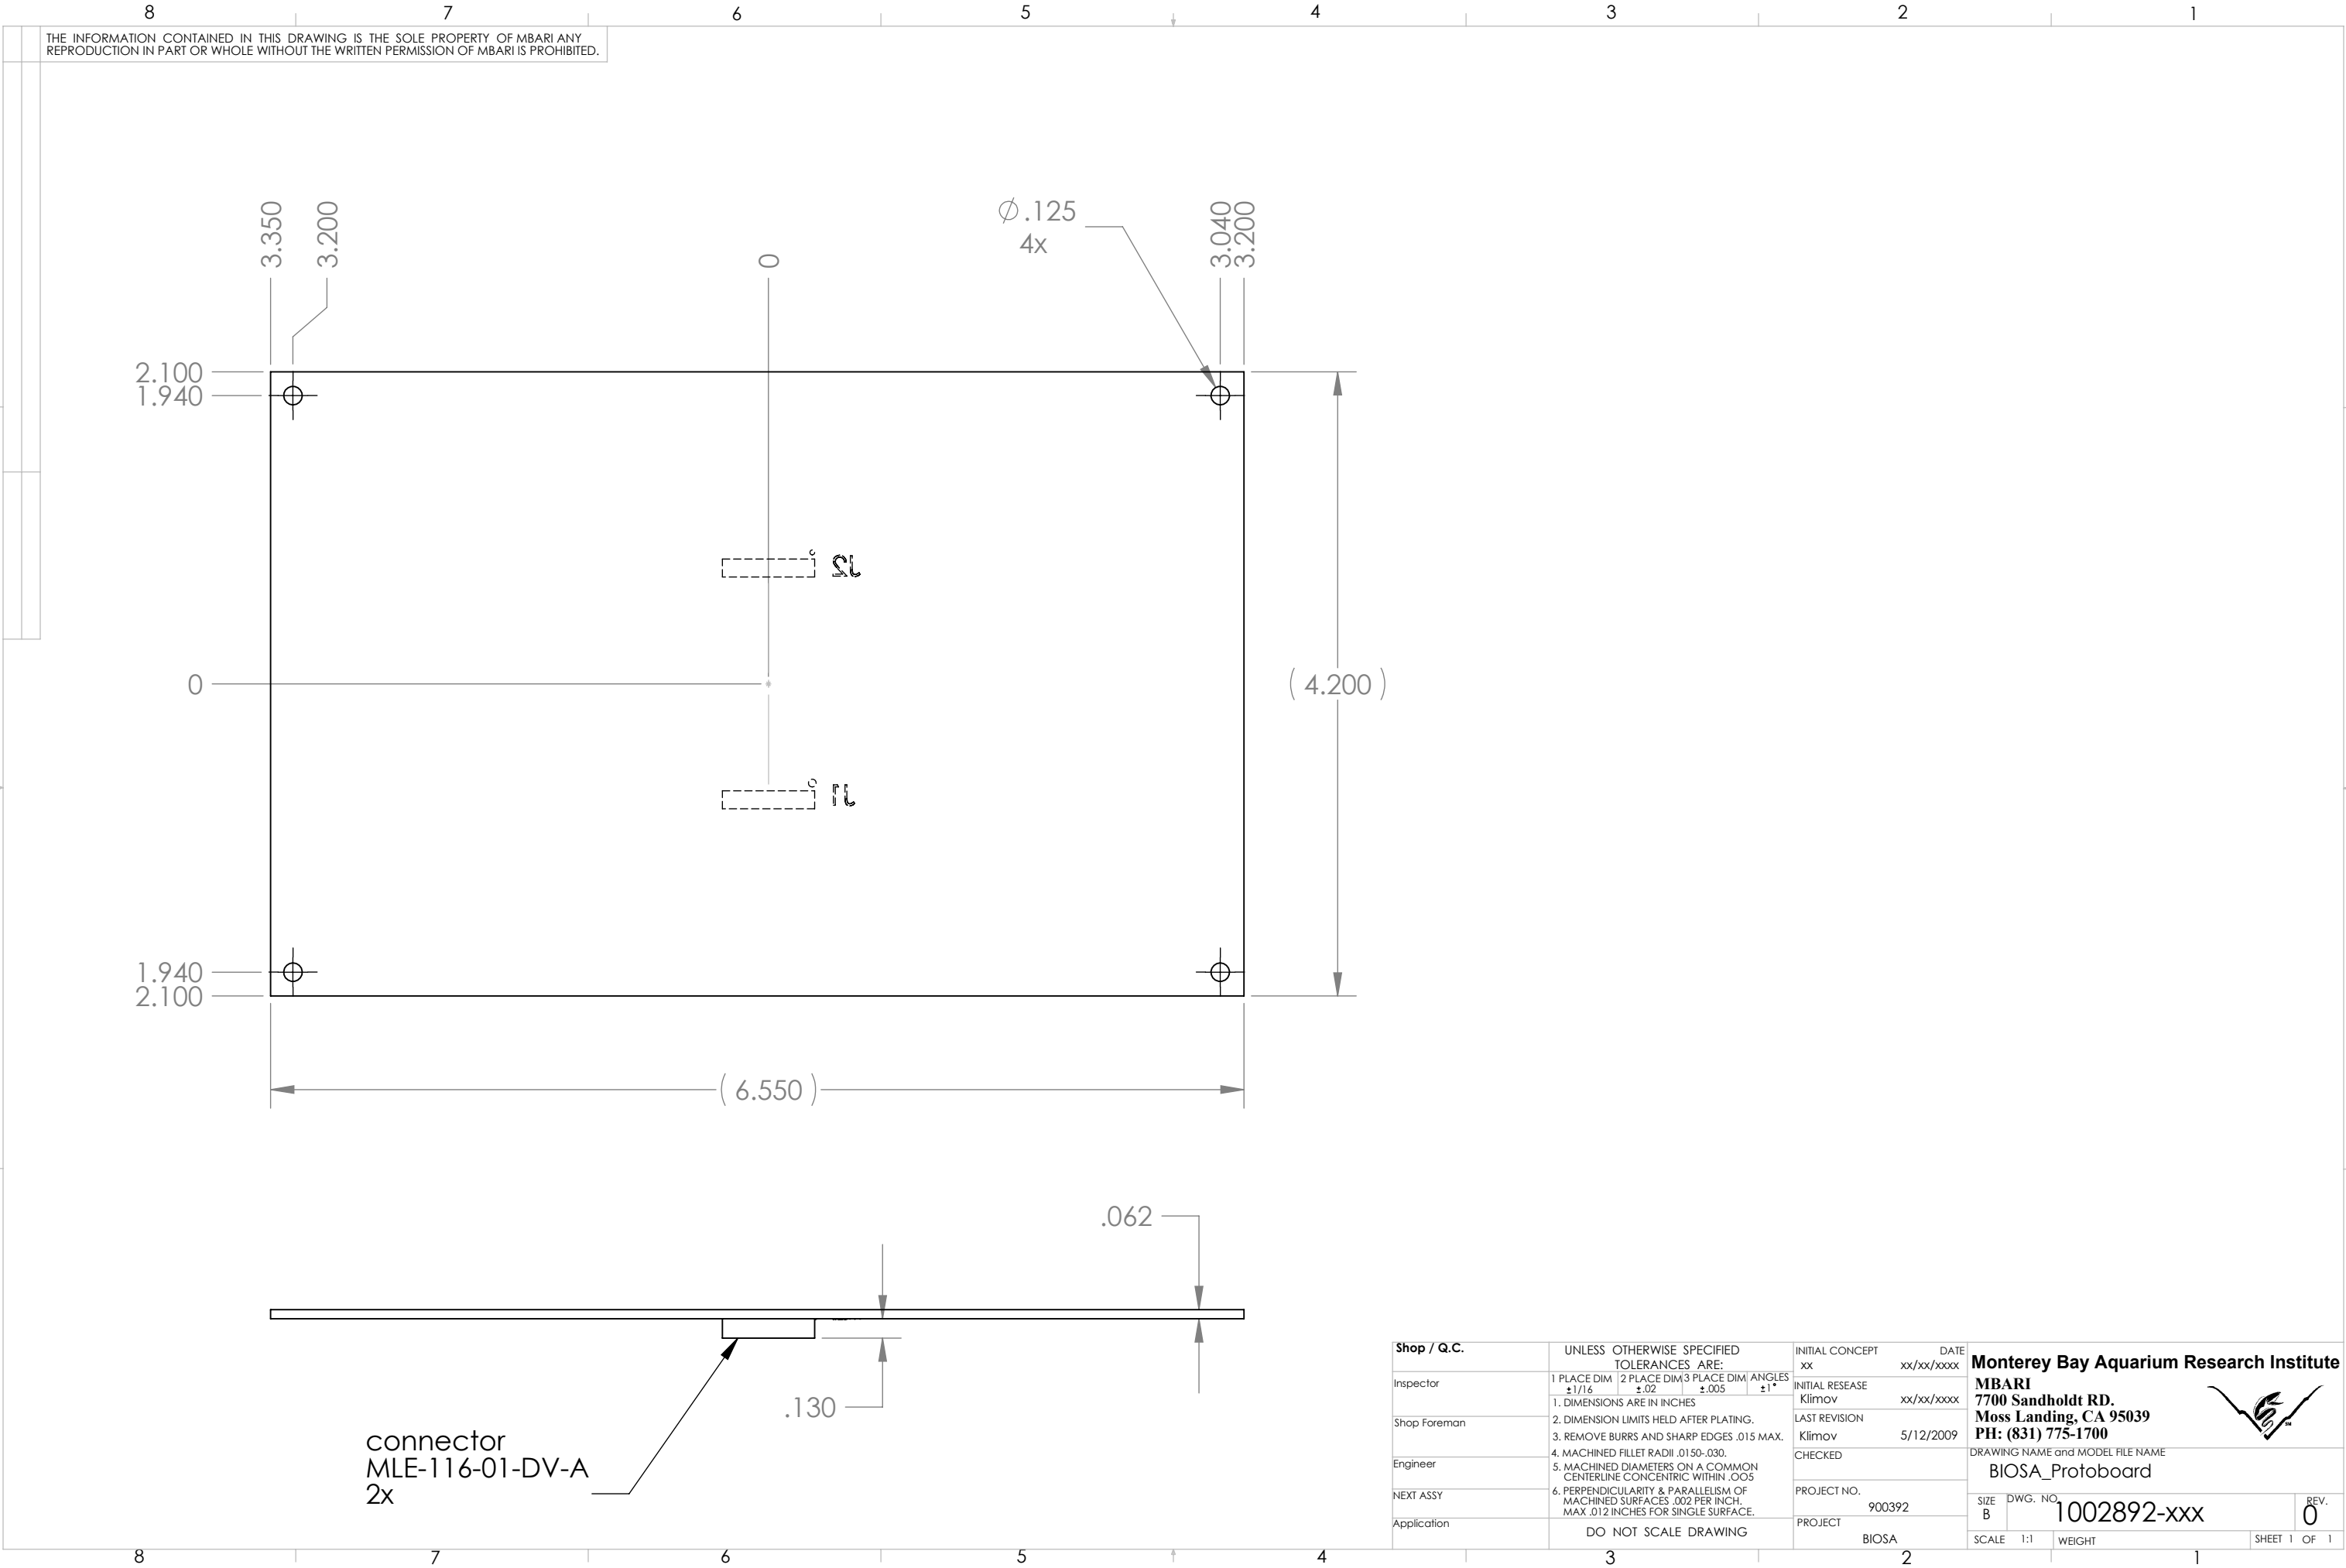

Shop / Q.C.	UNLESS OTHERWISE SPECIFIED TOLERANCES ARE:				INITIAL CONCEPT	DATE	Monterey Bay Aquarium Research Institute			
Inspector	1 PLACE DIM ±1/16	2 PLACE DIM ±.02	3 PLACE DIM ±.005	ANGLES ±1°	xx	xx/xx/xxxx				
Shop Foreman	1. DIMENSIONS ARE IN INCHES				INITIAL RESEAL	xx/xx/xxxx	MBARI 7700 Sandholdt RD. Moss Landing, CA 95039 PH: (831) 775-1700			
Engineer	2. DIMENSION LIMITS HELD AFTER PLATING.				LAST REVISION	5/12/2009				
NEXT ASSY	3. REMOVE BURRS AND SHARP EDGES .015 MAX.				CHECKED		DRAWING NAME and MODEL FILE NAME			
Application	4. MACHINED FILLET RADII .0150-.030.				PROJECT NO.	900392	BIOSA_Protoboard			
	5. MACHINED DIAMETERS ON A COMMON CENTERLINE CONCENTRIC WITHIN .005				PROJECT	BIOSA	SIZE B	DWG. NO. 1002892-xxx	REV. 0	
	6. PERPENDICULARITY & PARALLELISM OF MACHINED SURFACES .002 PER INCH. MAX .012 INCHES FOR SINGLE SURFACE.						SCALE 1:1	WEIGHT	SHEET 1	OF 1
	DO NOT SCALE DRAWING									