



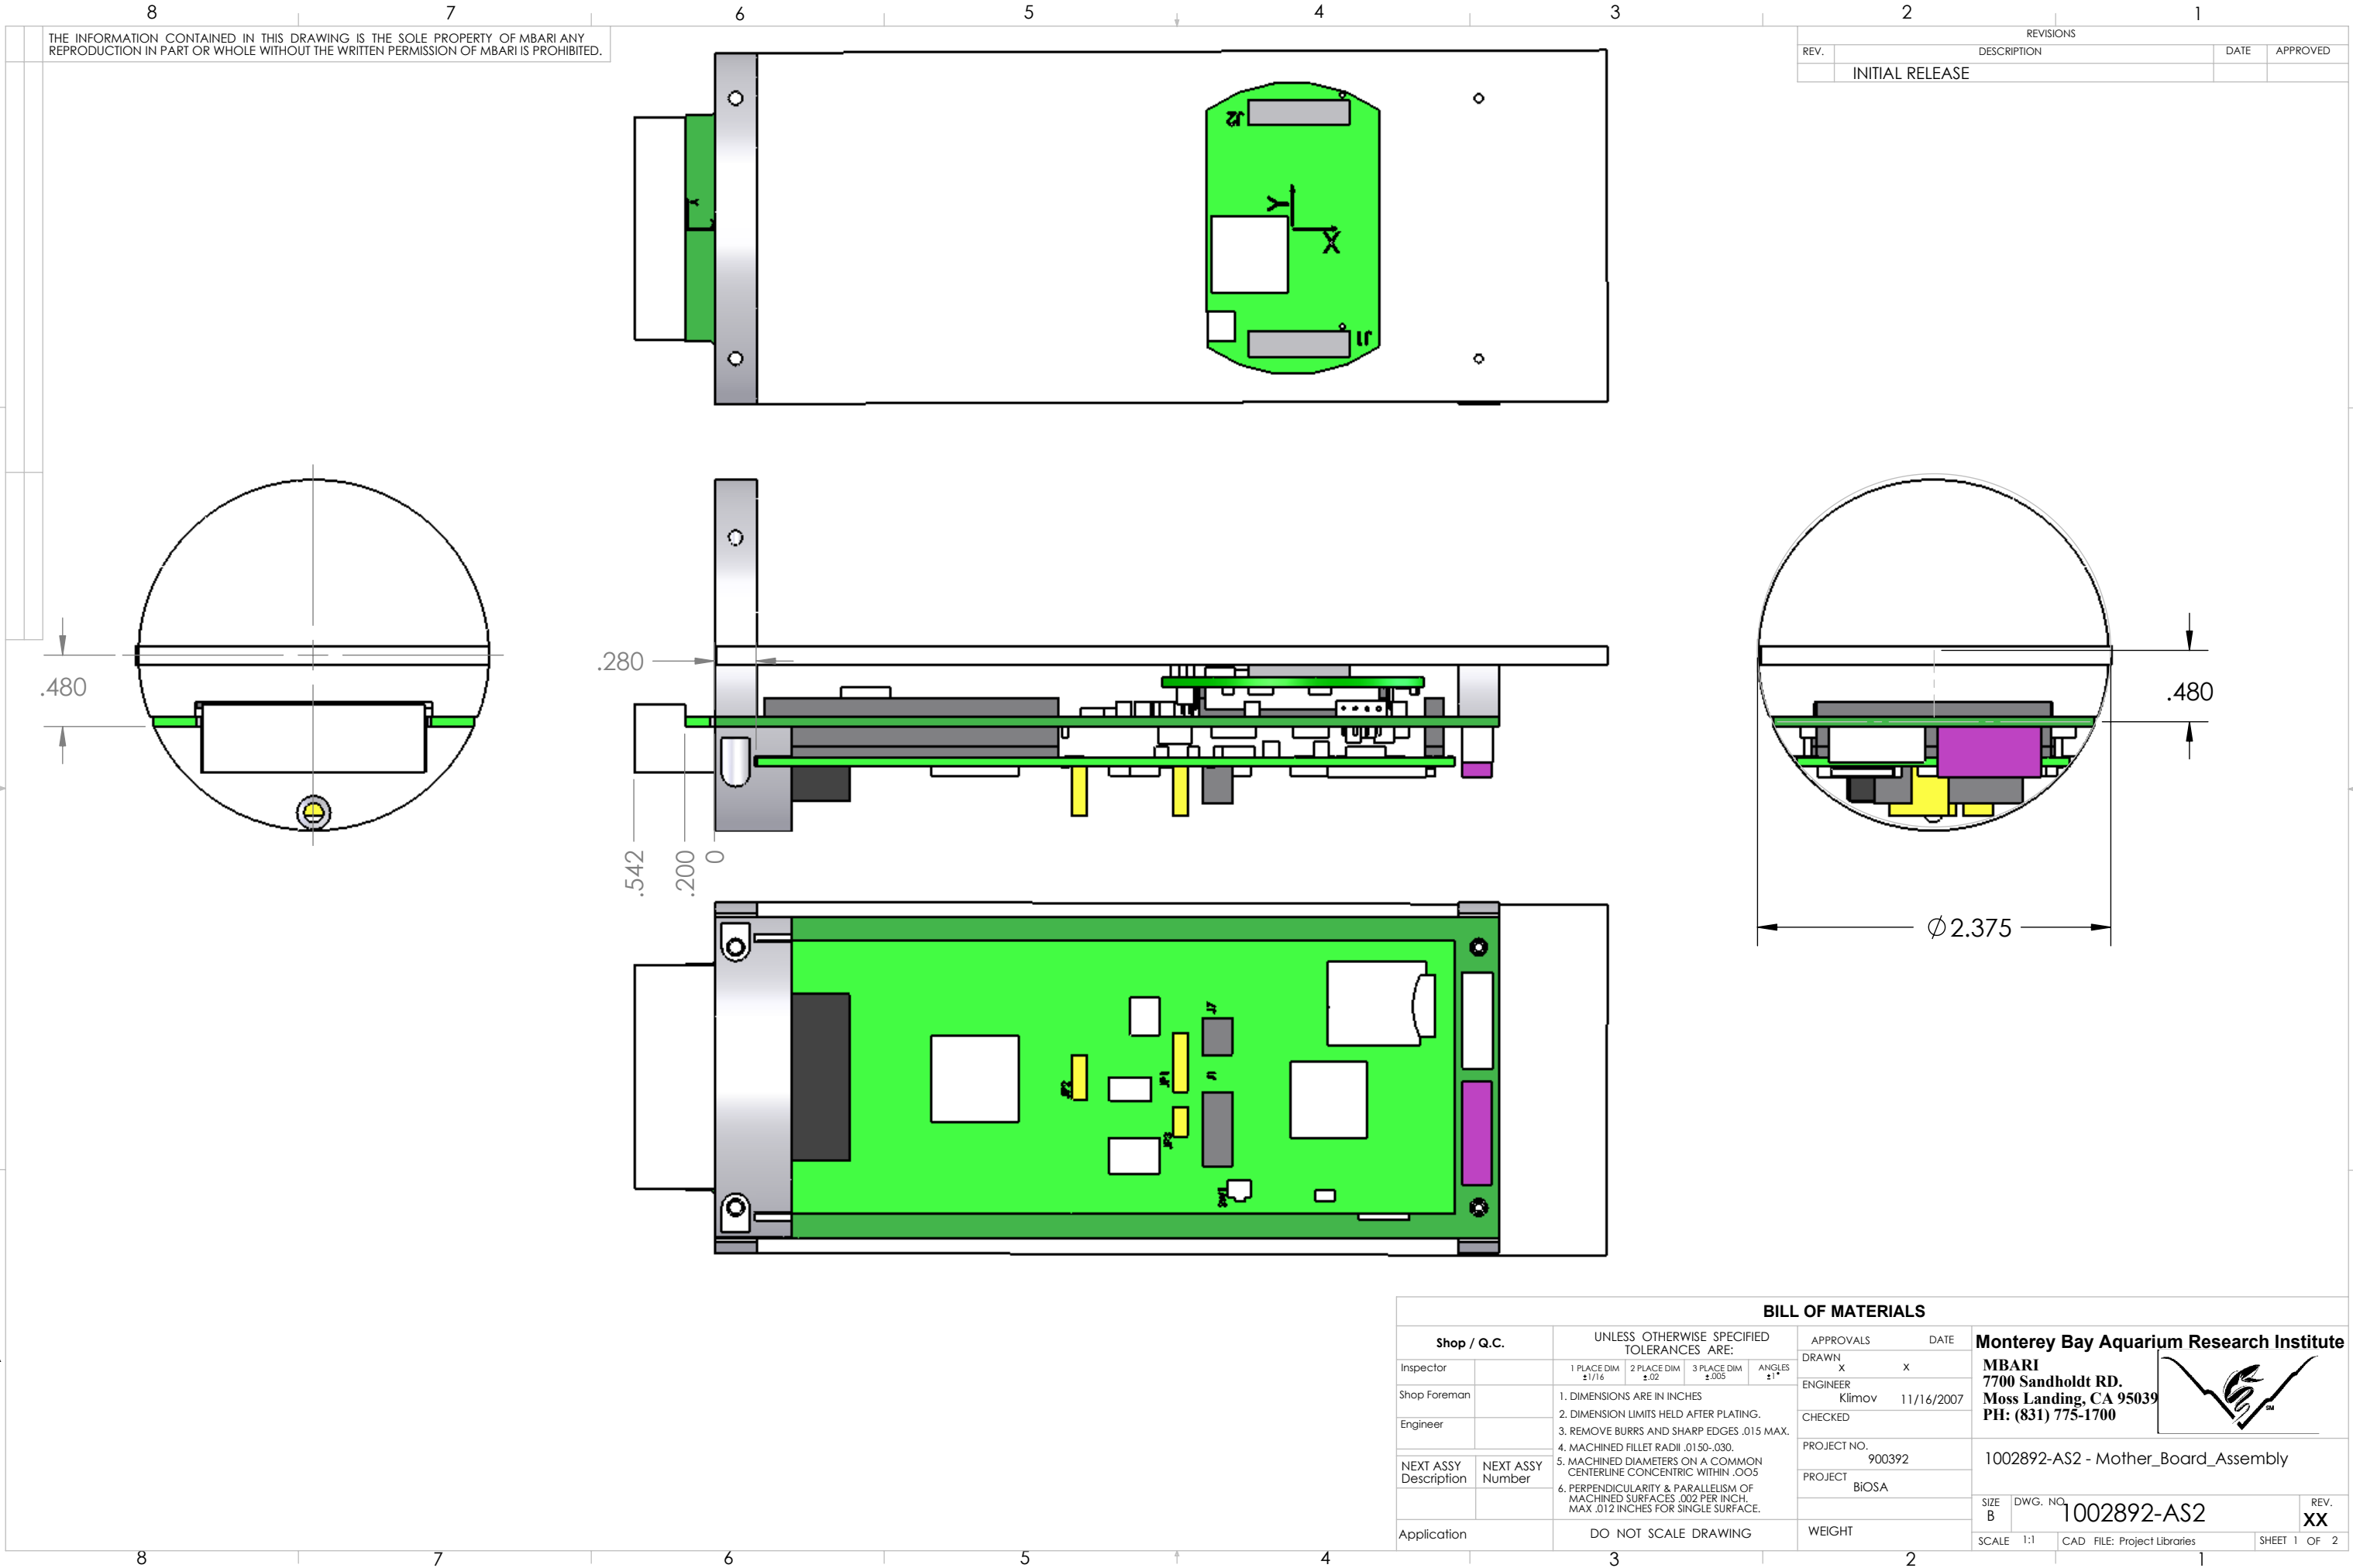

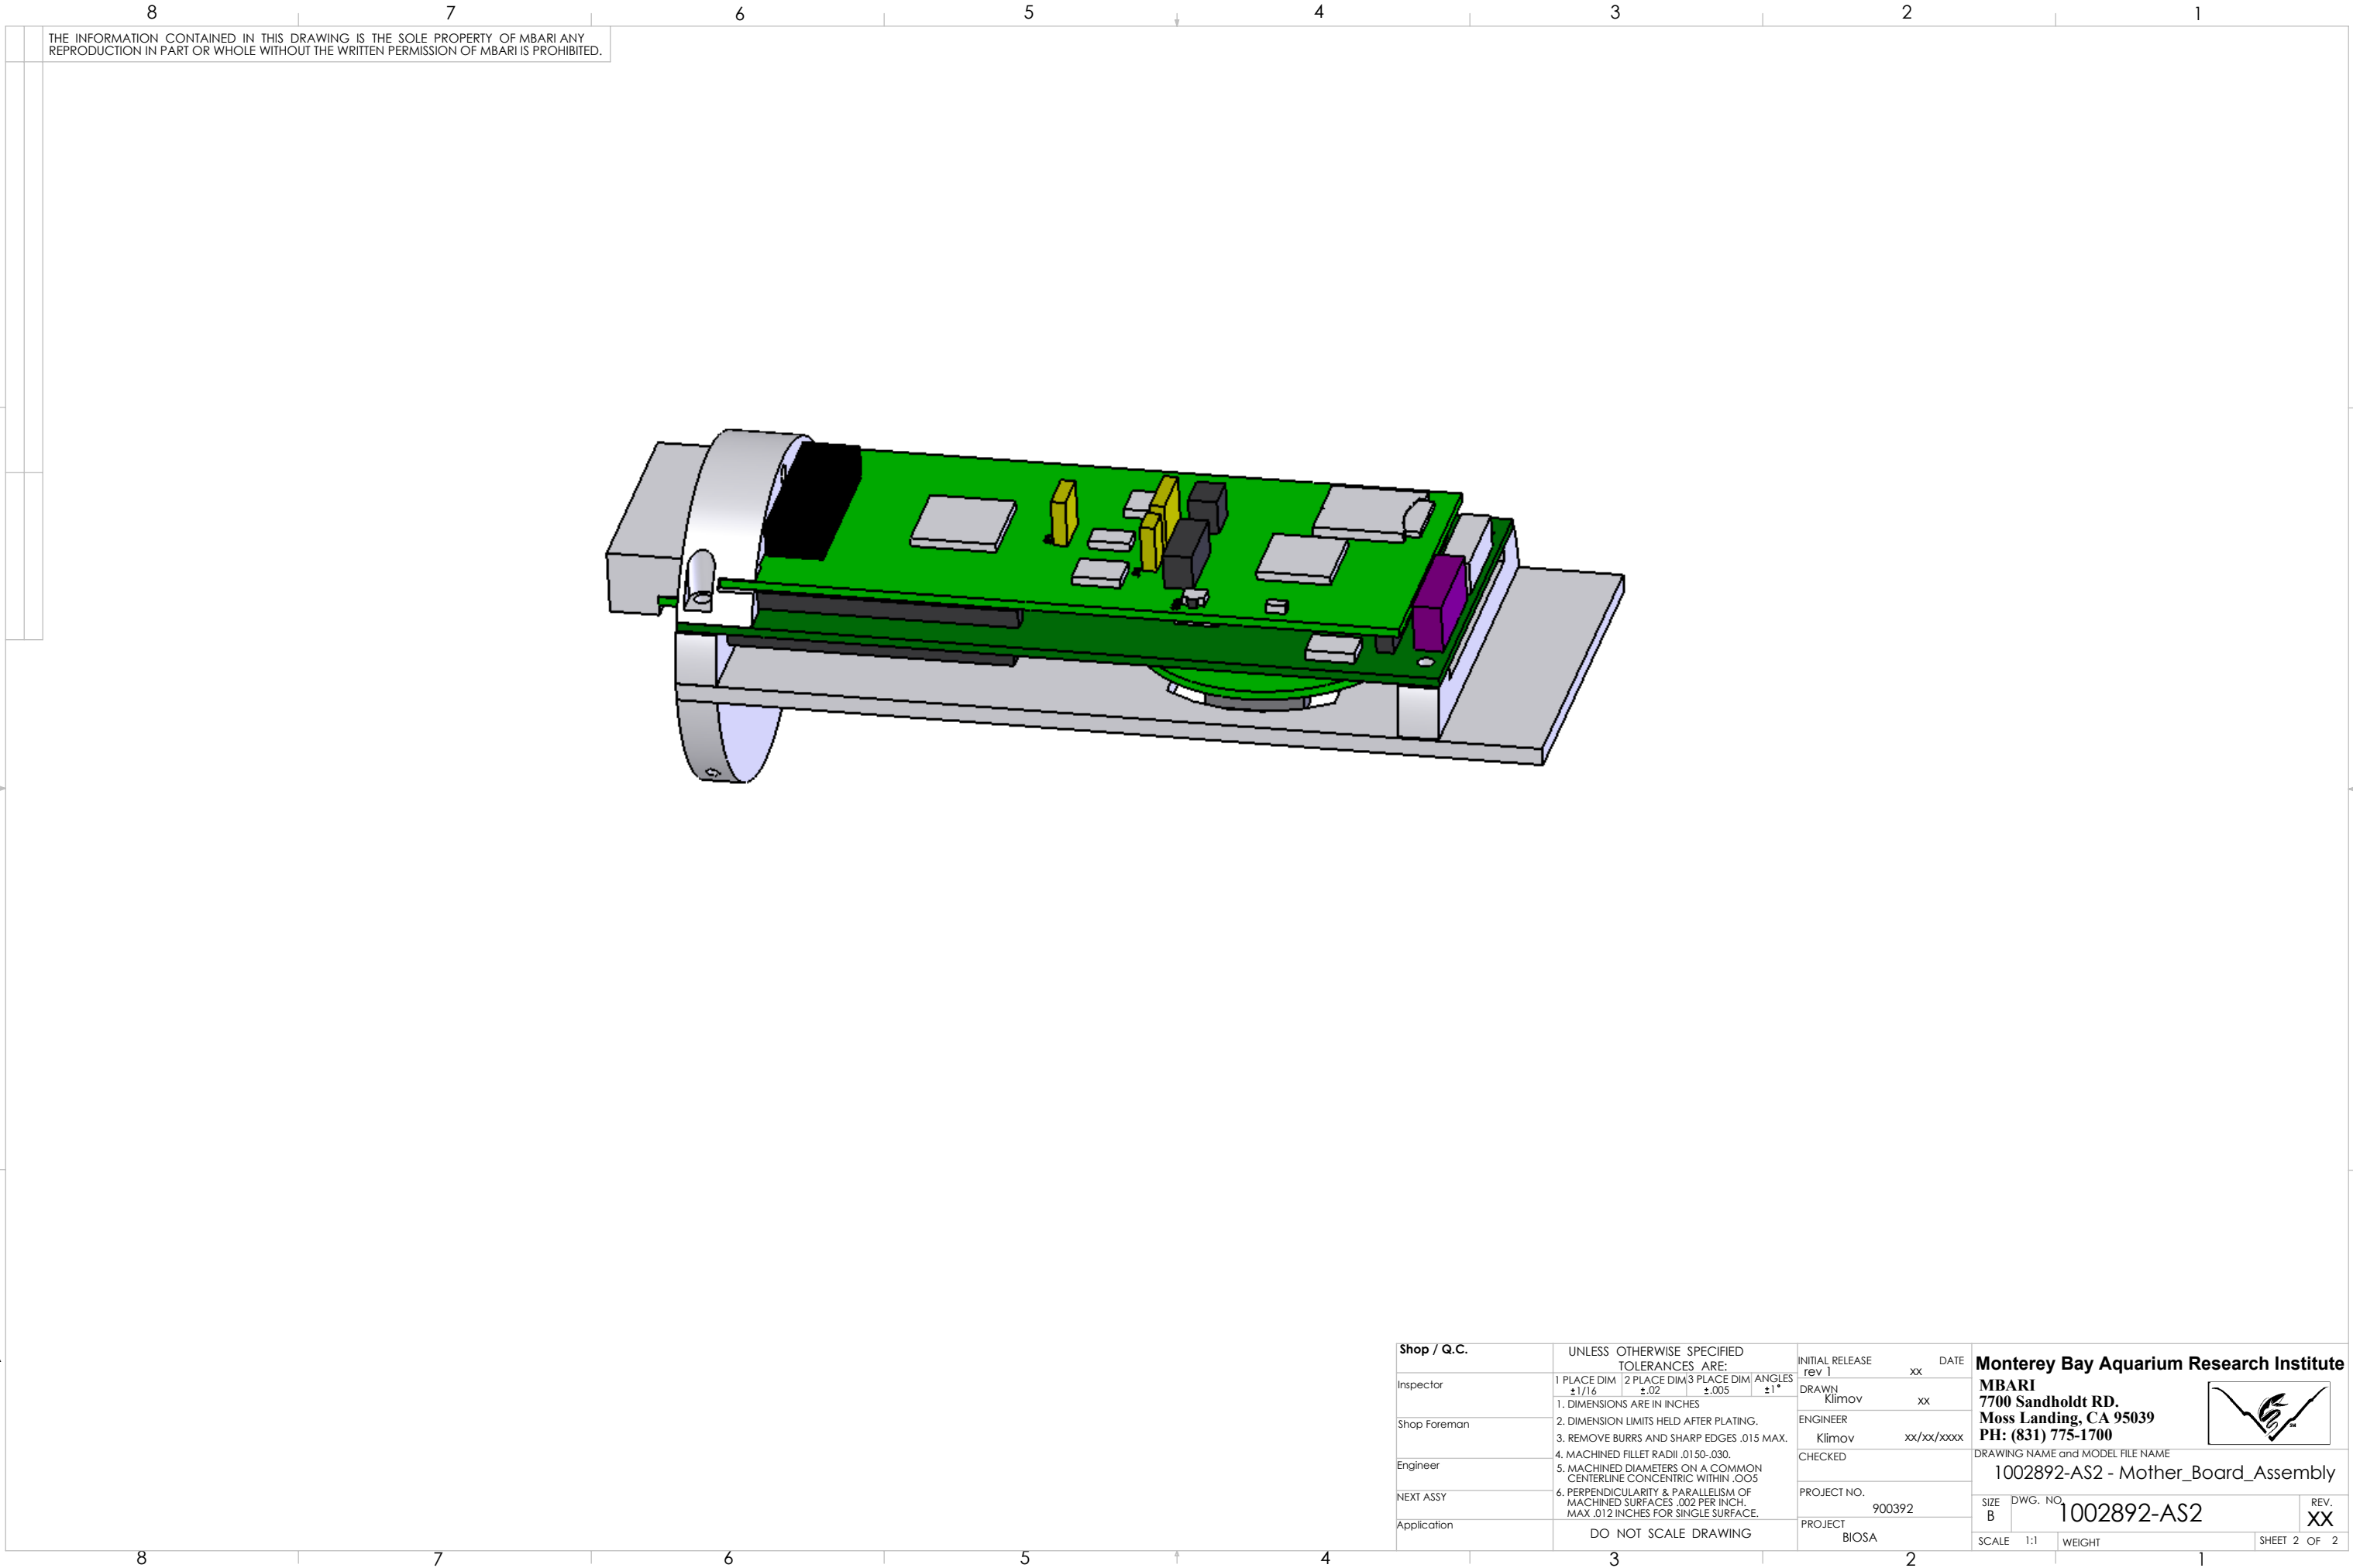

THE INFORMATION CONTAINED IN THIS DRAWING IS THE SOLE PROPERTY OF MBARI ANY REPRODUCTION IN PART OR WHOLE WITHOUT THE WRITTEN PERMISSION OF MBARI IS PROHIBITED.

|              |  |                                            |                     |                      |               |                       |  |            |  |   |  |                         |  |                                                                                       |  |
|--------------|--|--------------------------------------------|---------------------|----------------------|---------------|-----------------------|--|------------|--|---|--|-------------------------|--|---------------------------------------------------------------------------------------|--|
| shop / Q.C.  |  | UNLESS OTHERWISE SPECIFIED TOLERANCES ARE: |                     |                      |               | INITIAL RELEASE       |  | DATE       |  | Monterey Bay Aquarium Research Institute<br>MBARI<br>7700 Sandholdt RD.<br>Moss Landing, CA 95039<br>PH: (831) 775-1700 |  |                         |  |  |  |
| Inspector    |  | 1 PLACE DIM<br>±1/16                       | 2 PLACE DIM<br>±.02 | 3 PLACE DIM<br>±.005 | ANGLES<br>±1° | DRAWN<br>Klimov       |  | xx         |  |   |  |                         |  |                                                                                       |  |
| Shop Foreman |  | 1. DIMENSIONS ARE IN INCHES                |                     |                      |               | ENGINEER<br>Klimov    |  | xx/xx/xxxx |  | DRAWING NAME and MODEL FILE NAME<br>1002892-AS2 - Mother_Board_Assembly                                                 |  |                         |  |                                                                                       |  |
| Engineer     |  | 2. DIMENSION LIMITS HELD AFTER PLATING.    |                     |                      |               | CHECKED               |  |            |  |   |  |                         |  |                                                                                       |  |
| NEXT ASSY    |  | 3. REMOVE BURRS AND SHARP EDGES .015 MAX.  |                     |                      |               | PROJECT NO.<br>900392 |  |            |  | SIZE<br>B   |  | DWG. NO.<br>1002892-AS2 |  | REV.<br>XX                                                                            |  |
| Application  |  | DO NOT SCALE DRAWING                       |                     |                      |               | PROJECT<br>BIOSEA     |  |            |  | SCALE<br>1:1   |  | WEIGHT                  |  | SHEET 2 OF 2                                                                          |  |