
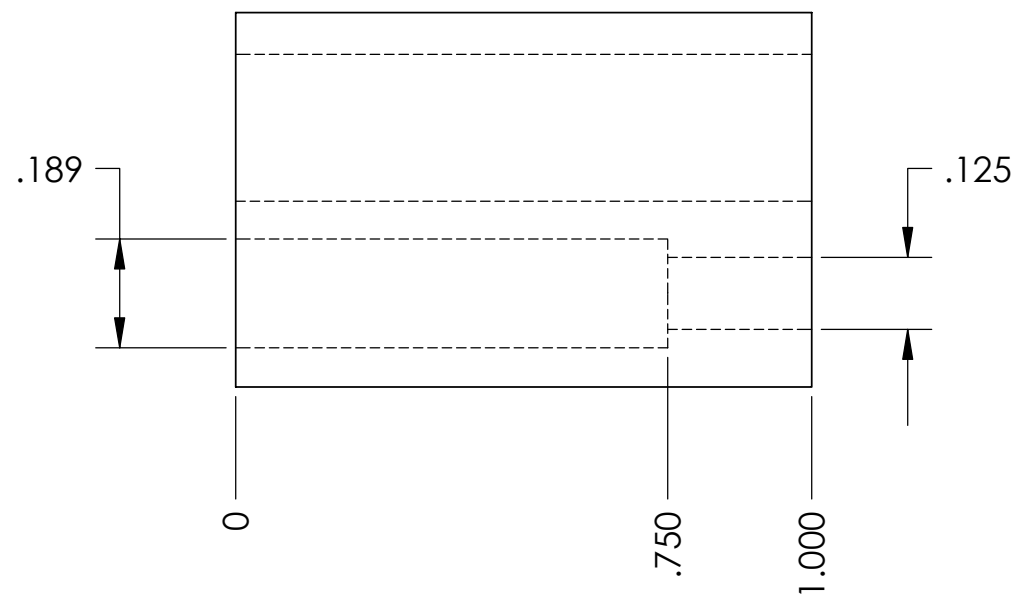
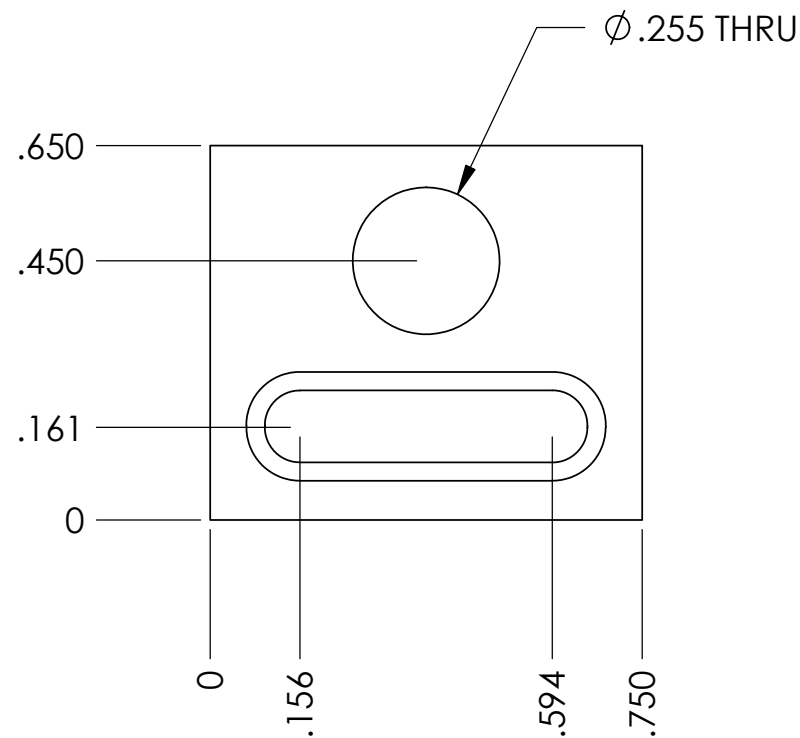


REVISIONS			
REV.	DESCRIPTION	DATE	APPROVED
	INITIAL RELEASE		

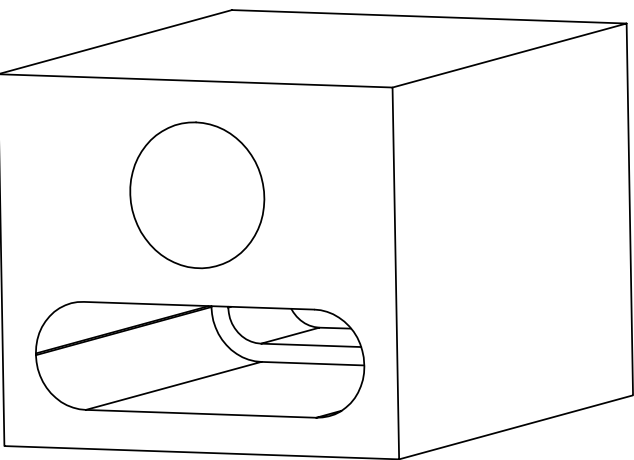

1	4 Ea.	CLAMP FOR WEBBING, AUV DCON		ABS
ITEM NO.	QTY	PART NO.	DESCRIPTION	MATERIAL SPECIFICATION
BILL OF MATERIALS				
UNLESS OTHERWISE SPECIFIED TOLERANCES ARE:		APPROVALS	DATE	
1 PLACE DIM ±1/16	2 PLACE DIM ±.02	3 PLACE DIM ±.005	ANGLES ±1°	 Monterey Bay Aquarium Research Institute 7700 Sandholdt RD. Moss Landing, CA 95039 PH: (408) 775-1700
1. DIMENSIONS ARE IN INCHES 2. DIMENSION LIMITS HELD AFTER PLATING. 3. REMOVE BURRS AND SHARP EDGES .015 MAX. 4. MACHINED FILLET RADII .0150-.030. 5. MACHINED DIAMETERS ON A COMMON CENTERLINE CONCENTRIC WITHIN .005 6. PERPENDICULARITY & PARALLELISM OF MACHINED SURFACES .002 PER INCH. MAX .012 INCHES FOR SINGLE SURFACE.				
DRAWN R. FUHRMANN		11/3/2005		
ENGINEER R. FUHRMANN		11/3/2005		
CHECKED				
PROJECT NO. 900200		CLAMP, WEBBING, AUV DCON		
PROJECT AUV CTD		SIZE B	DWG. NO. 1002915.DWG-2	REV.
DO NOT SCALE DRAWING		SCALE NONE CAD FILE: TORNADO\ARCHIVE SHEET 1 OF 1		