


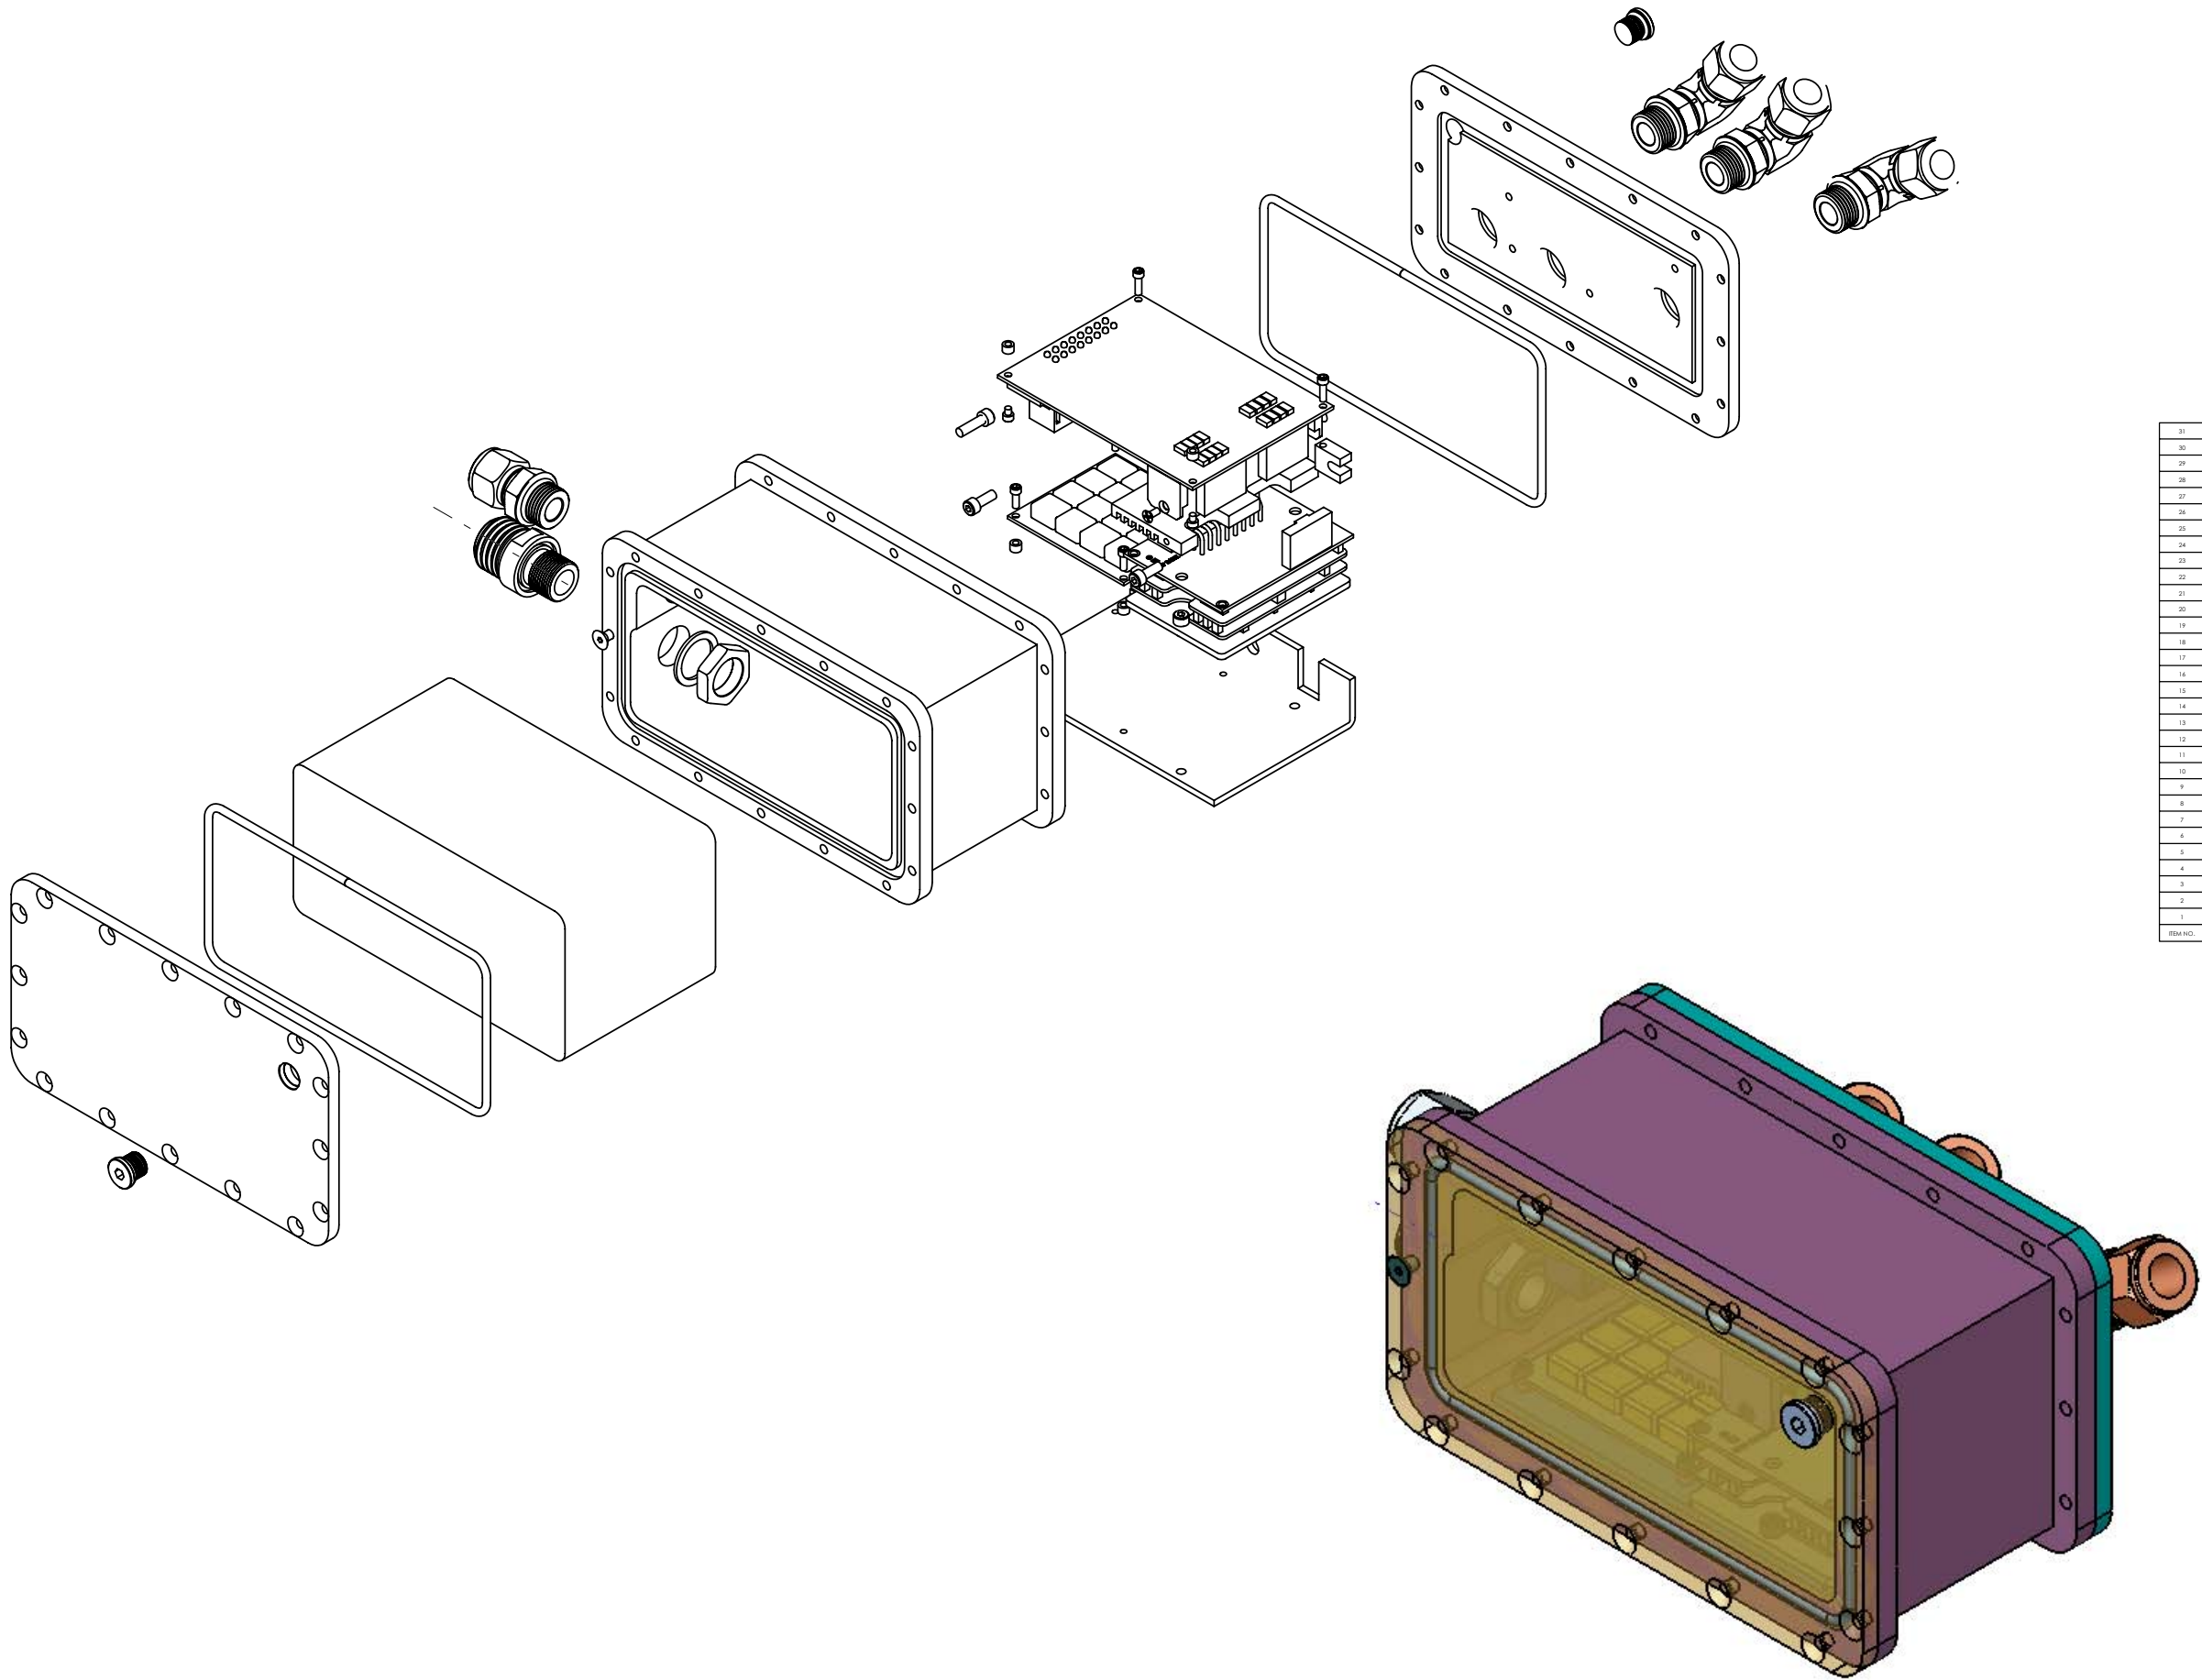

31	1		Alloy Steel Black Finish		
30	1				
29	2		1/8 Stainless Steel - 82 Degree Head		
28	1				
27	2		Alloy Steel Black Finish		
26	4		Alloy Steel Black Finish		
25	2		SOCKET HEAD SCREW		
24	2		Alloy Steel Black Finish		
23	2		Alloy Steel Black Finish		
22	2		Alloy Steel Black Finish		
21	2		Stainless Steel		
20	2		FLAT WASHER		
19	2				
18	2				
17	1				
16	1				
15	6				
14	1				
13	1				
12	1				
11	1				
10	1				
9	3				
8	1				
7	1				
6	1		O-RING		HERNLE
5	1				
4	1				
3	1				
2	1				
1	1				
ITEM NO.	Qty	Part Number	DESCRIPTION	VENDOR	MATERIAL

[illegible]